


F.A. RTE.	SECTION	COUNTY	TOTAL SHEETS	SHEET NO.
	08-00039-00-FP	WILL	89	73
STA. 221+00.00		TO STA. 223+00.00		
FED. ROAD DIST. NO.		ILLINOIS FED. AID PROJECT		

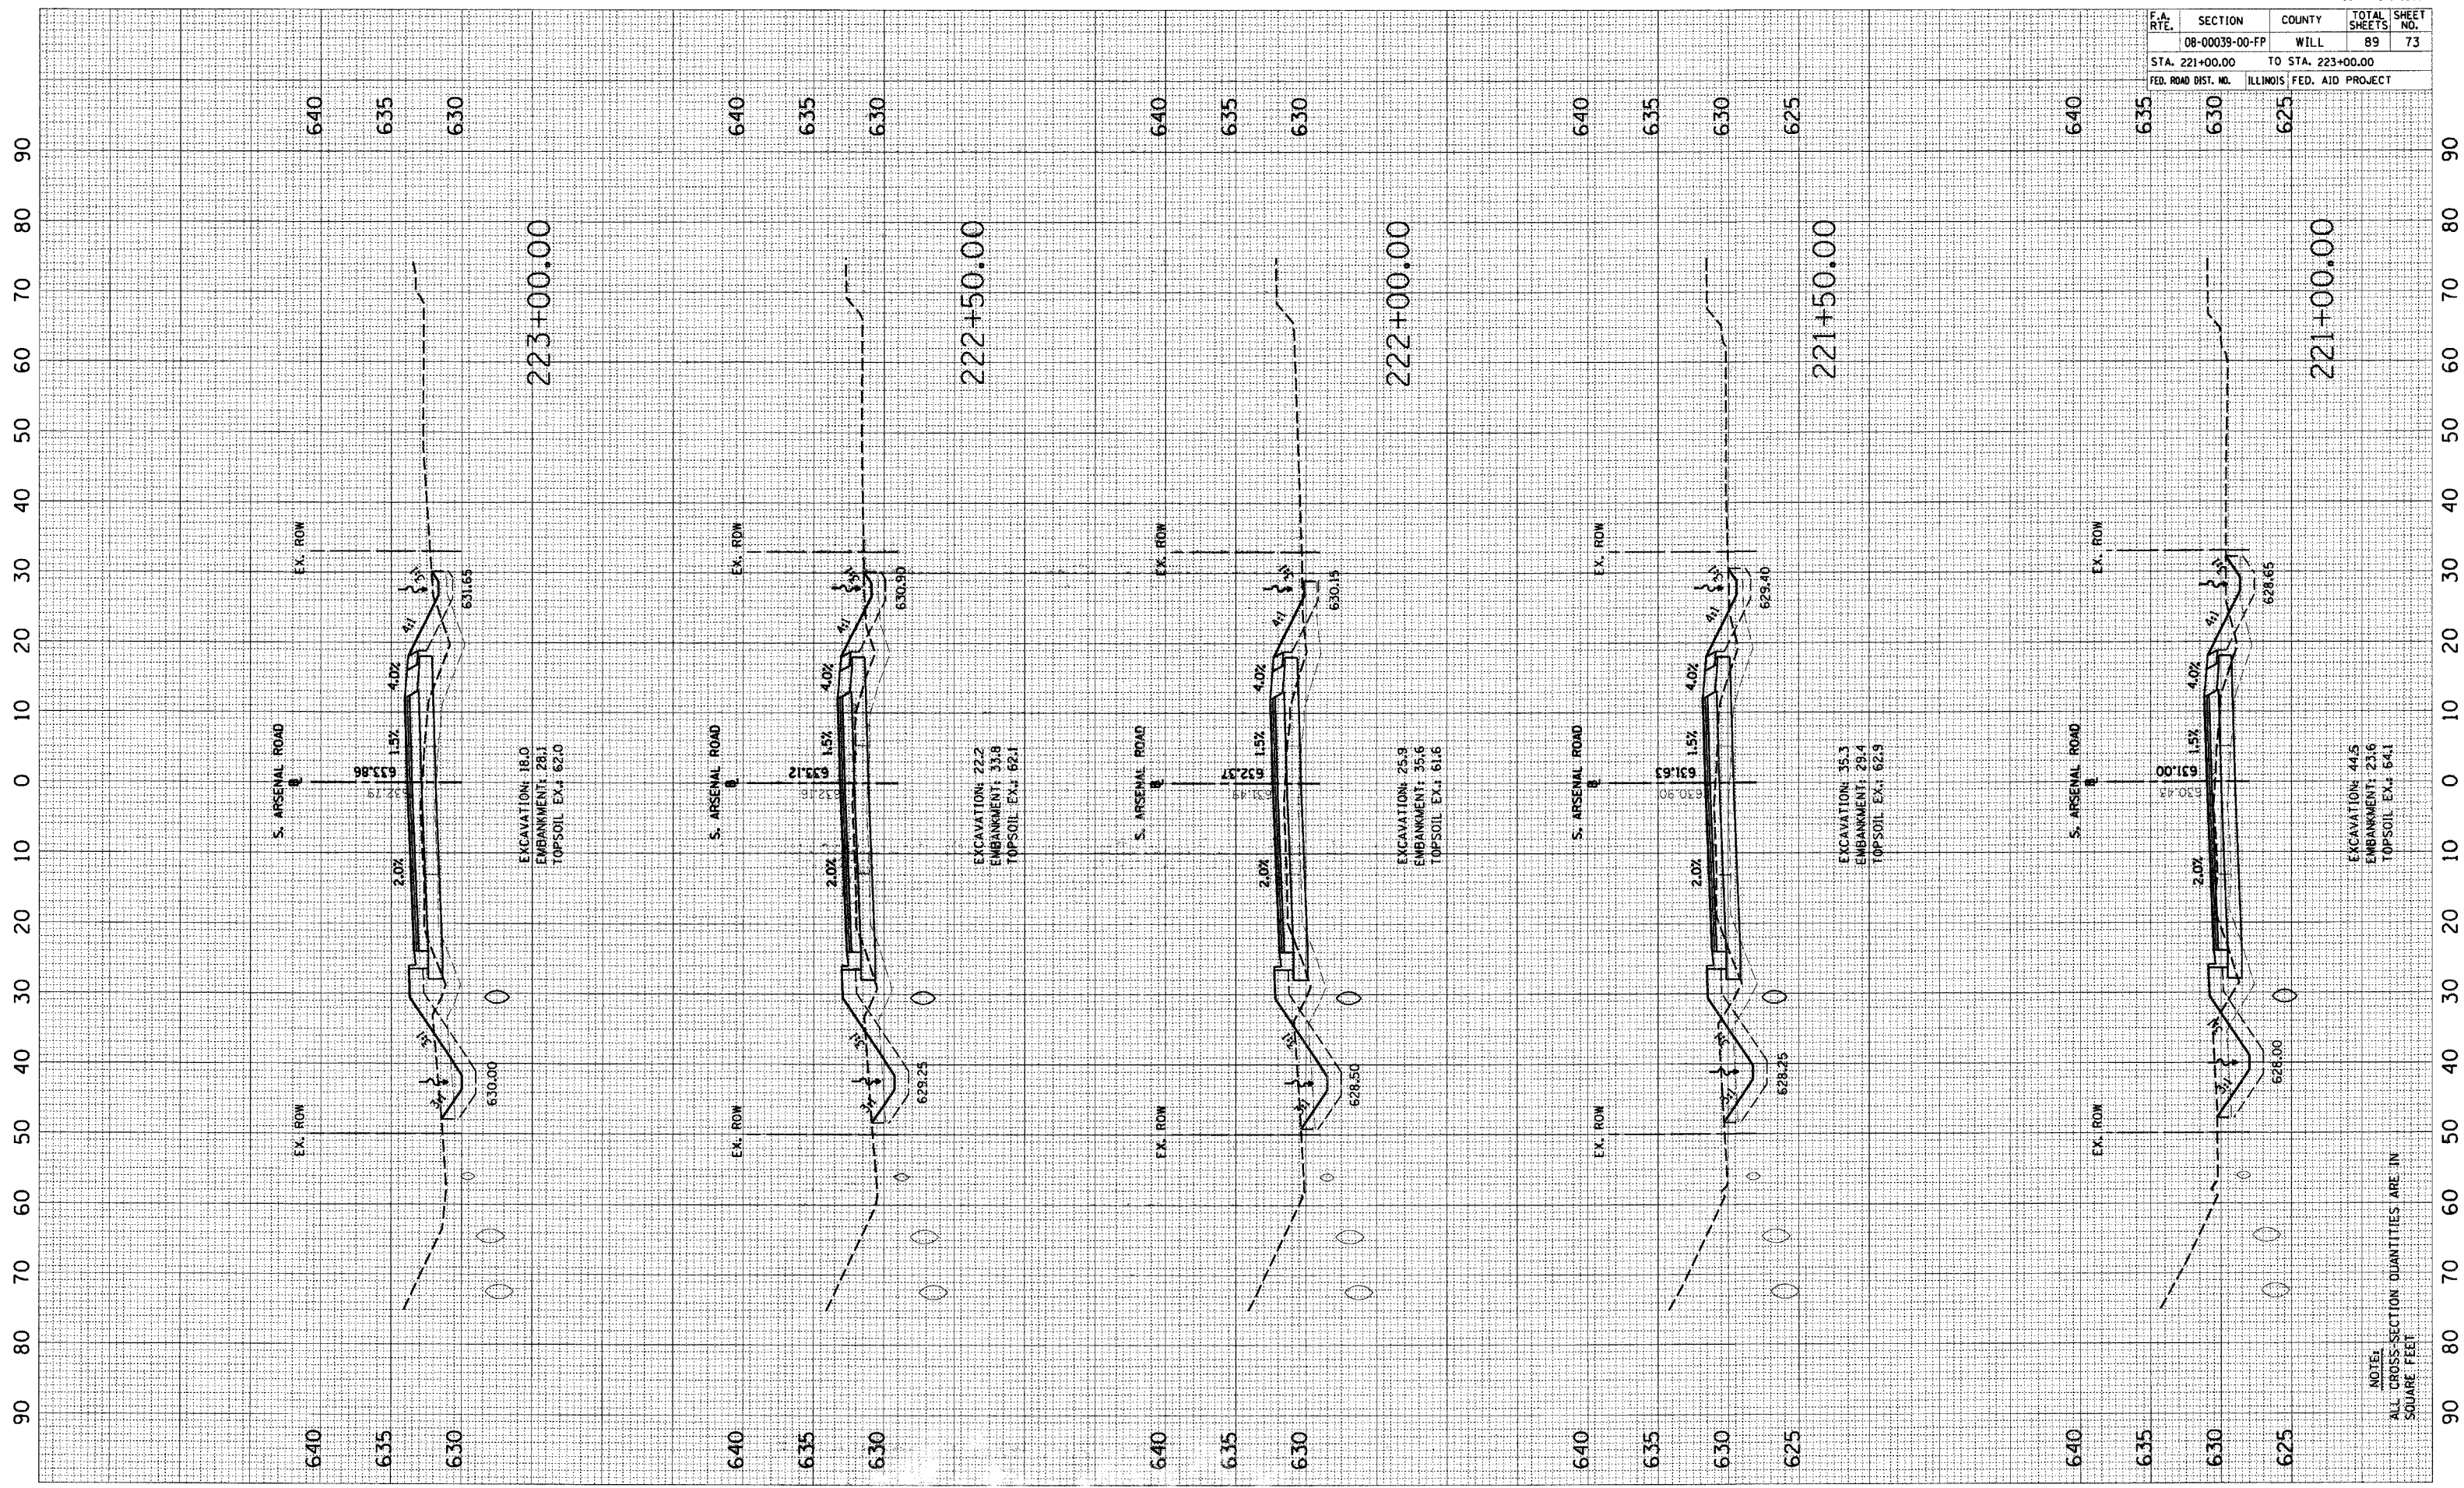

223+00.00

222+50.00

222+00.00

221+50.00

221+00.00

EXCAVATION: 16.0
EMBANKMENT: 28.1
TOPSOIL EX.: 62.0

EXCAVATION: 22.2
EMBANKMENT: 33.8
TOPSOIL EX.: 62.1

EXCAVATION: 25.8
EMBANKMENT: 35.6
TOPSOIL EX.: 61.6

EXCAVATION: 35.3
EMBANKMENT: 29.4
TOPSOIL EX.: 62.9

EXCAVATION: 44.5
EMBANKMENT: 23.6
TOPSOIL EX.: 64.1

NOTE:
ALL CROSS-SECTION QUANTITIES ARE IN
SQUARE FEET