


F.A. RTE.	SECTION	COUNTY	TOTAL SHEETS	SHEET NO.
	08-00039-00-FP	WILL	89	75
STA. 226+00.00		TO STA. 228+00.00		
FED. ROAD DIST. NO.		ILLINOIS FED. AID PROJECT		

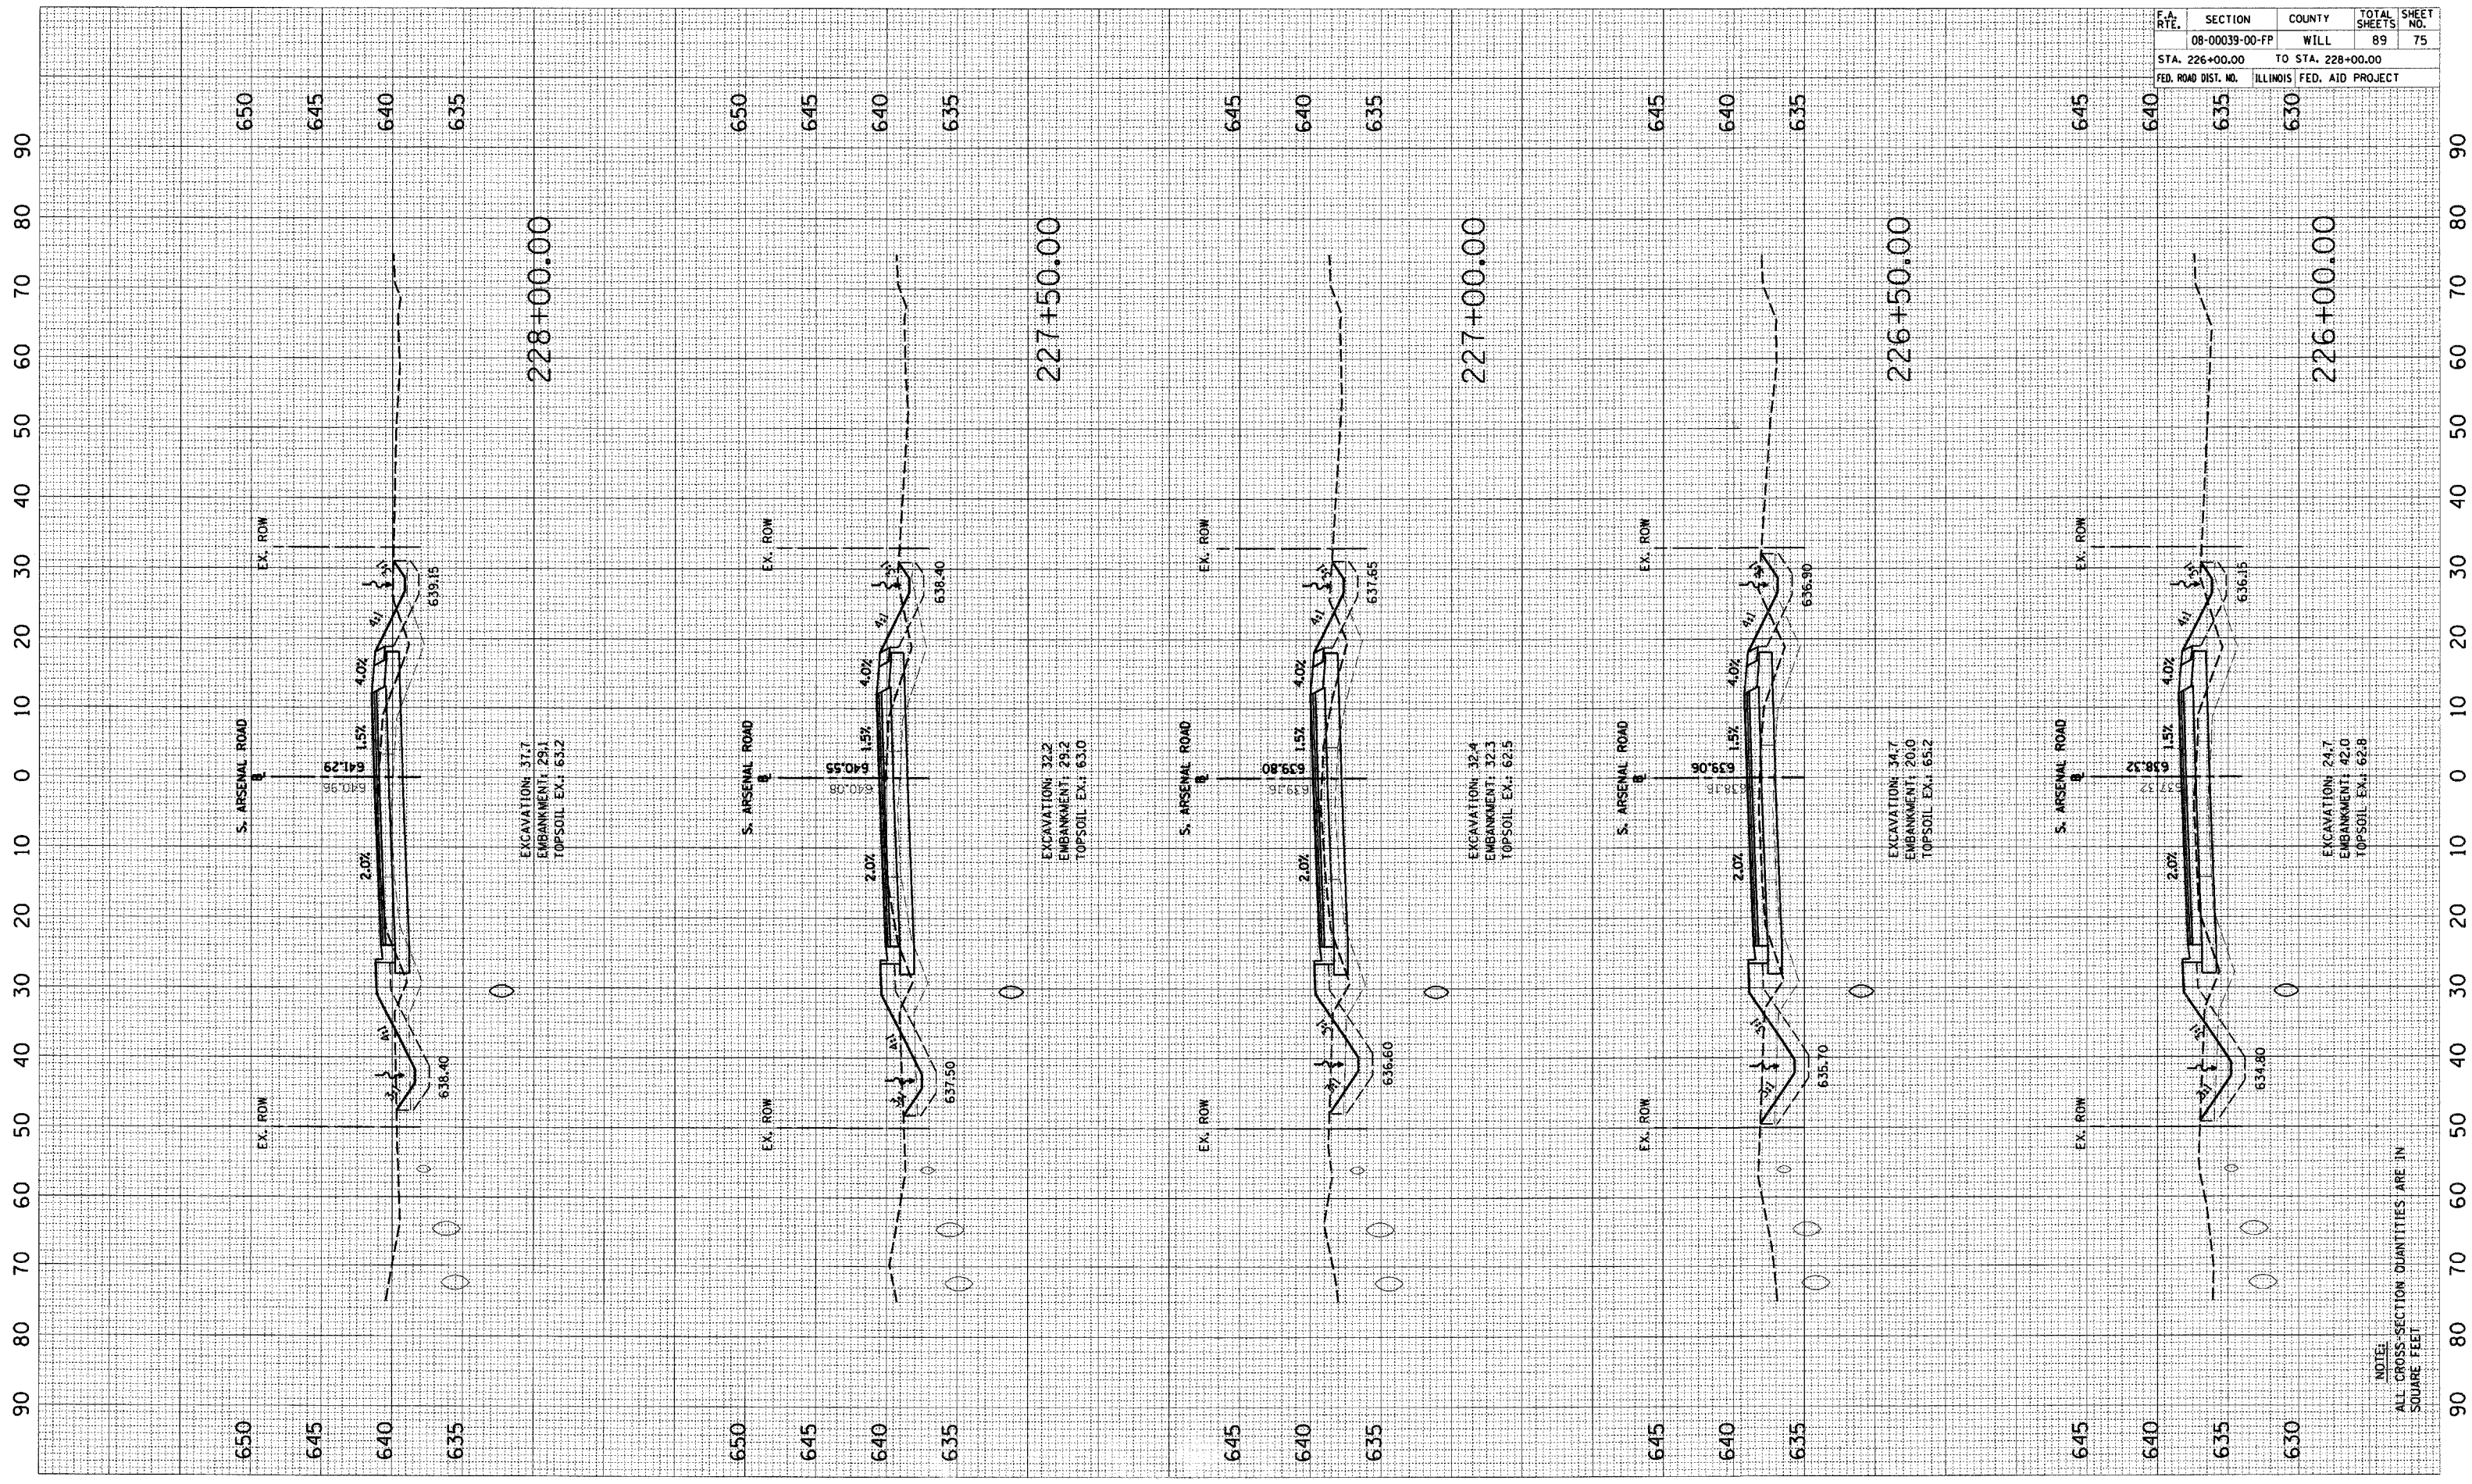

228+00.00

227+50.00

227+00.00

226+50.00

226+00.00

EXCAVATION: 37.7  
EMBANKMENT: 29.1  
TOPSOIL EX.: 63.2

EXCAVATION: 32.2  
EMBANKMENT: 29.2  
TOPSOIL EX.: 63.0

EXCAVATION: 32.4  
EMBANKMENT: 32.3  
TOPSOIL EX.: 62.5

EXCAVATION: 34.7  
EMBANKMENT: 20.0  
TOPSOIL EX.: 63.2

EXCAVATION: 24.7  
EMBANKMENT: 42.0  
TOPSOIL EX.: 62.8

NOTE:  
ALL CROSS-SECTION QUANTITIES ARE IN  
SQUARE FEET