


F.A. RTE.	SECTION	COUNTY	TOTAL SHEETS	SHEET NO.
	08-00039-00-FP	WILL	89	76
STA. 228+50.00		TO STA. 230+00.00		
FED. ROAD DIST. NO.		ILLINOIS FED. AID PROJECT		

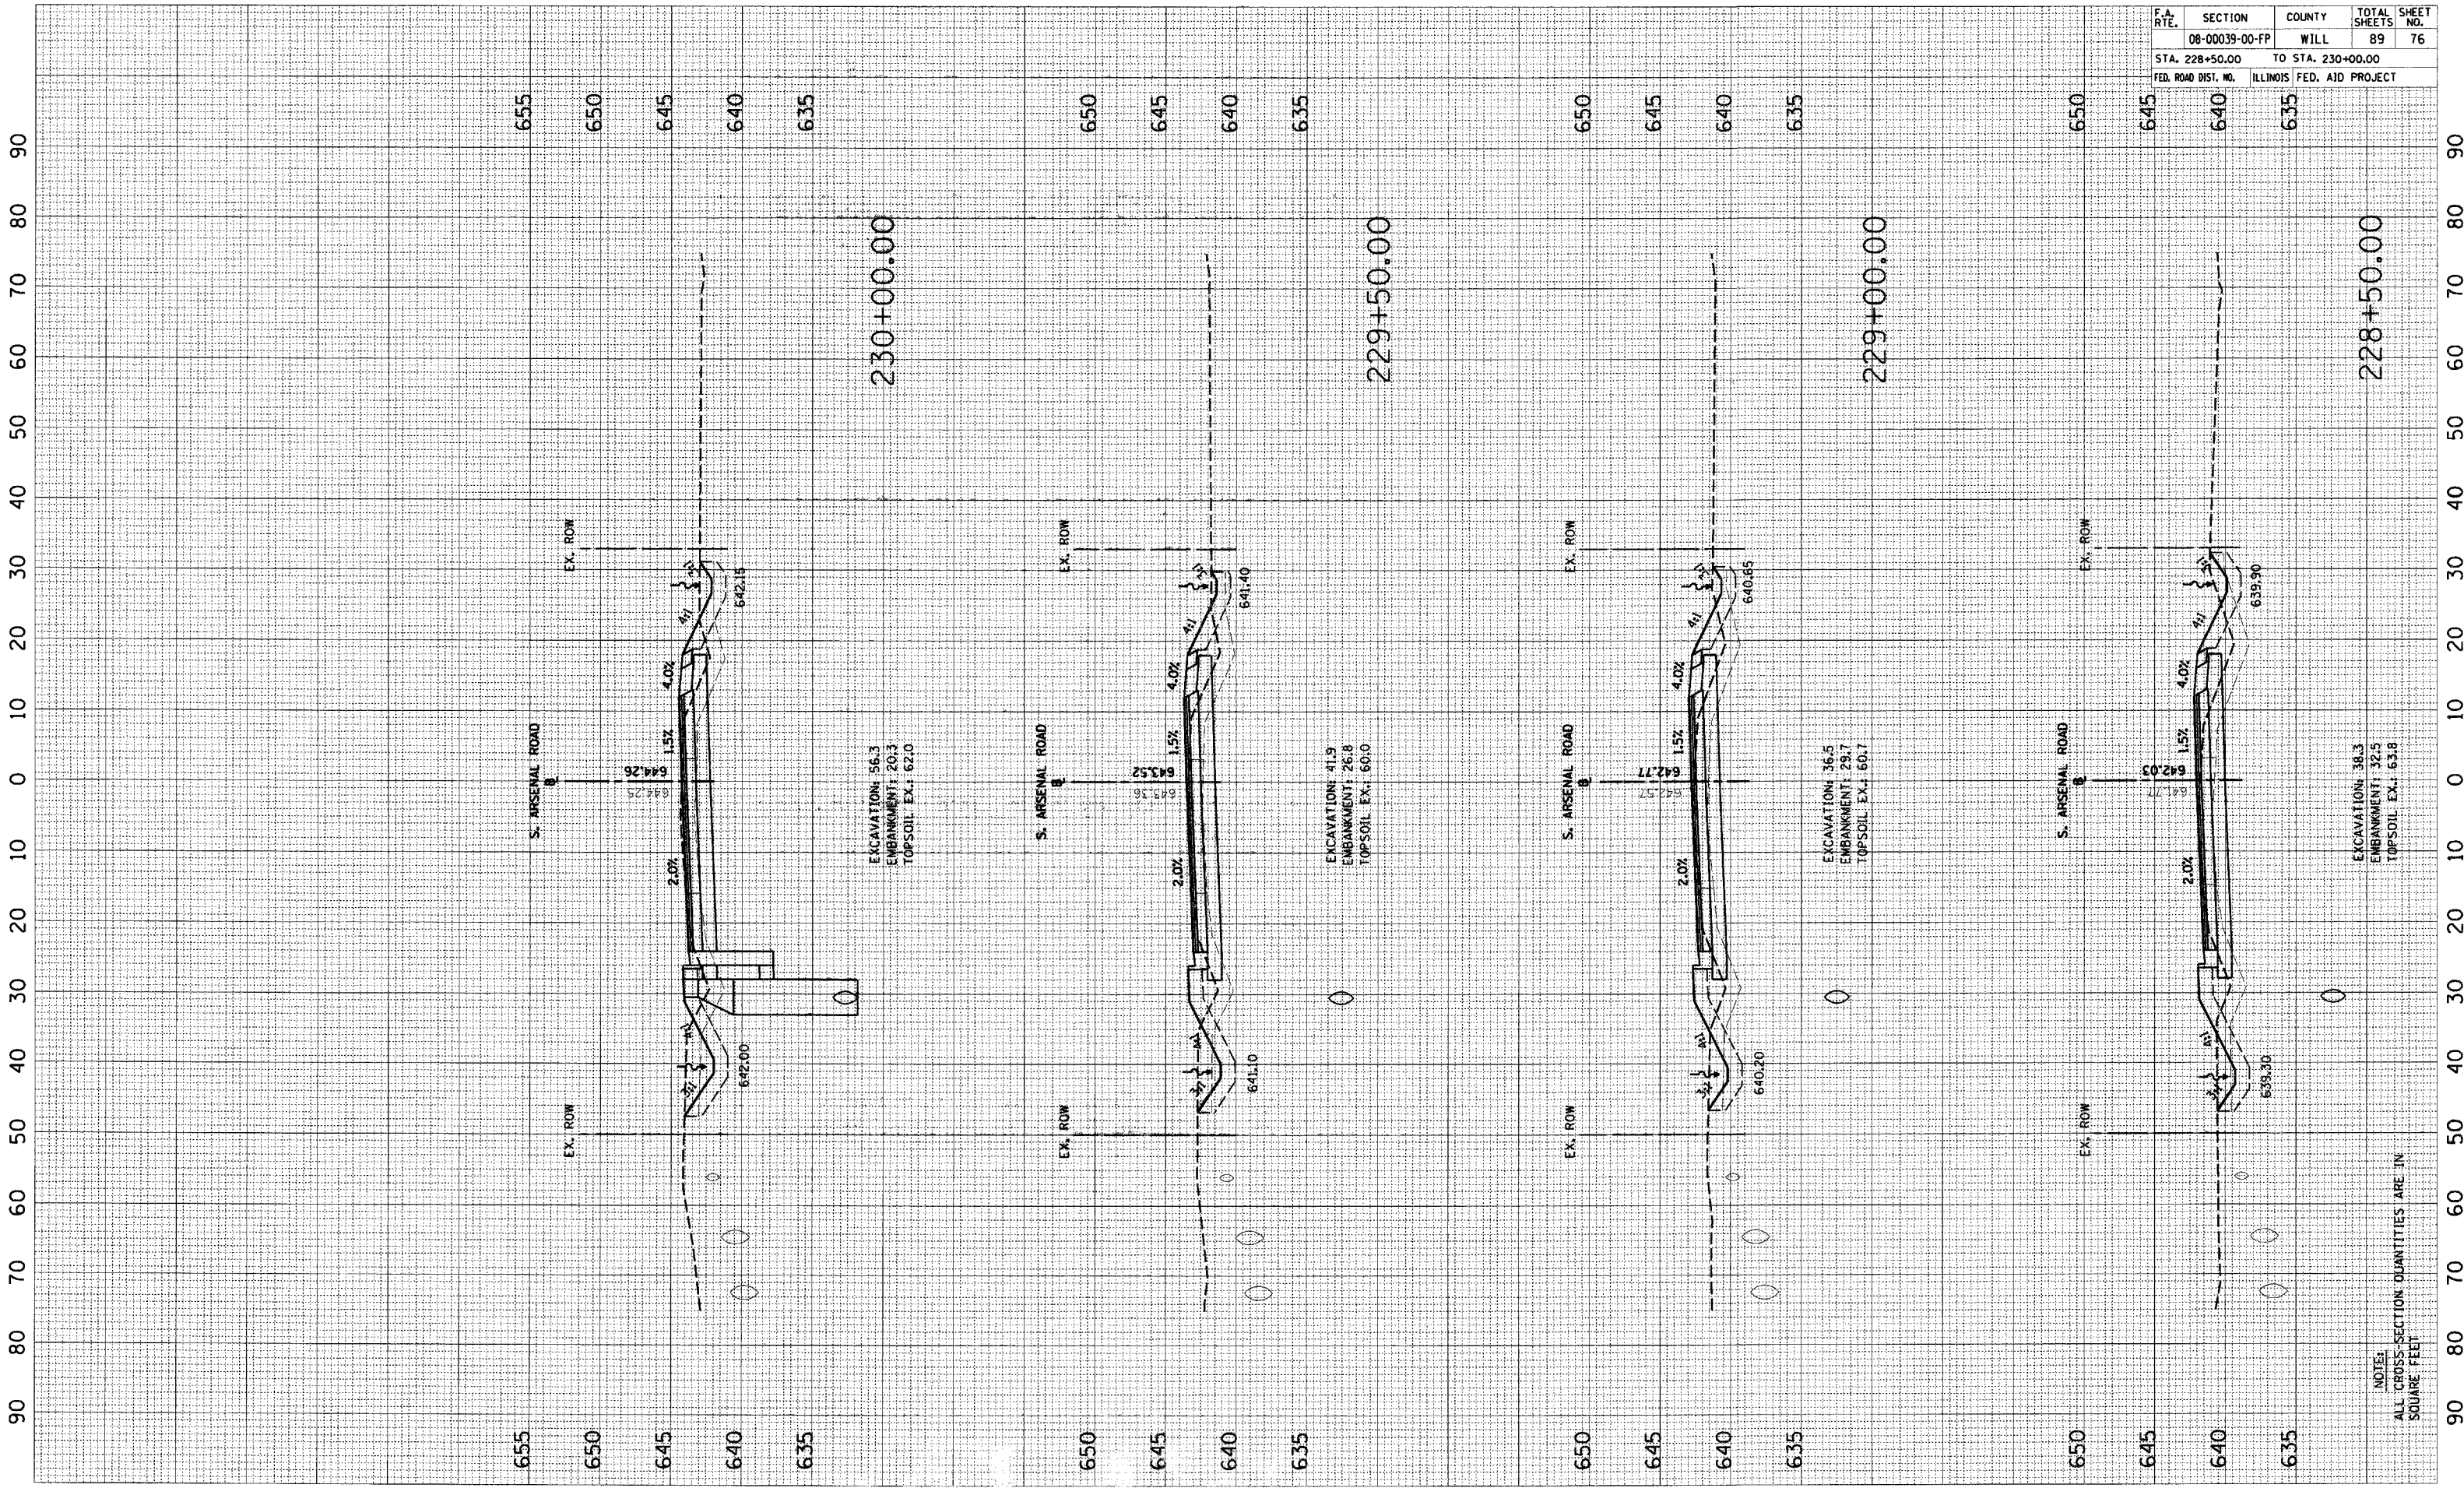

230+00.00

229+50.00

229+00.00

228+50.00

EXCAVATION: 56.3
EMBANKMENT: 20.3
TOPSOIL EX.: 62.0

EXCAVATION: 41.9
EMBANKMENT: 26.8
TOPSOIL EX.: 60.0

EXCAVATION: 36.5
EMBANKMENT: 29.7
TOPSOIL EX.: 60.1

EXCAVATION: 38.3
EMBANKMENT: 32.5
TOPSOIL EX.: 63.8

NOTES:
ALL CROSS-SECTION QUANTITIES ARE IN SQUARE FEET