


F.A. RTE.	SECTION	COUNTY	TOTAL SHEETS	SHEET NO.
	08-00039-00-FP	WILL	89	80
STA. 236+00.00		TO STA. 237+50.00		
FED. ROAD DIST. NO.		ILLINOIS FED. AID PROJECT		

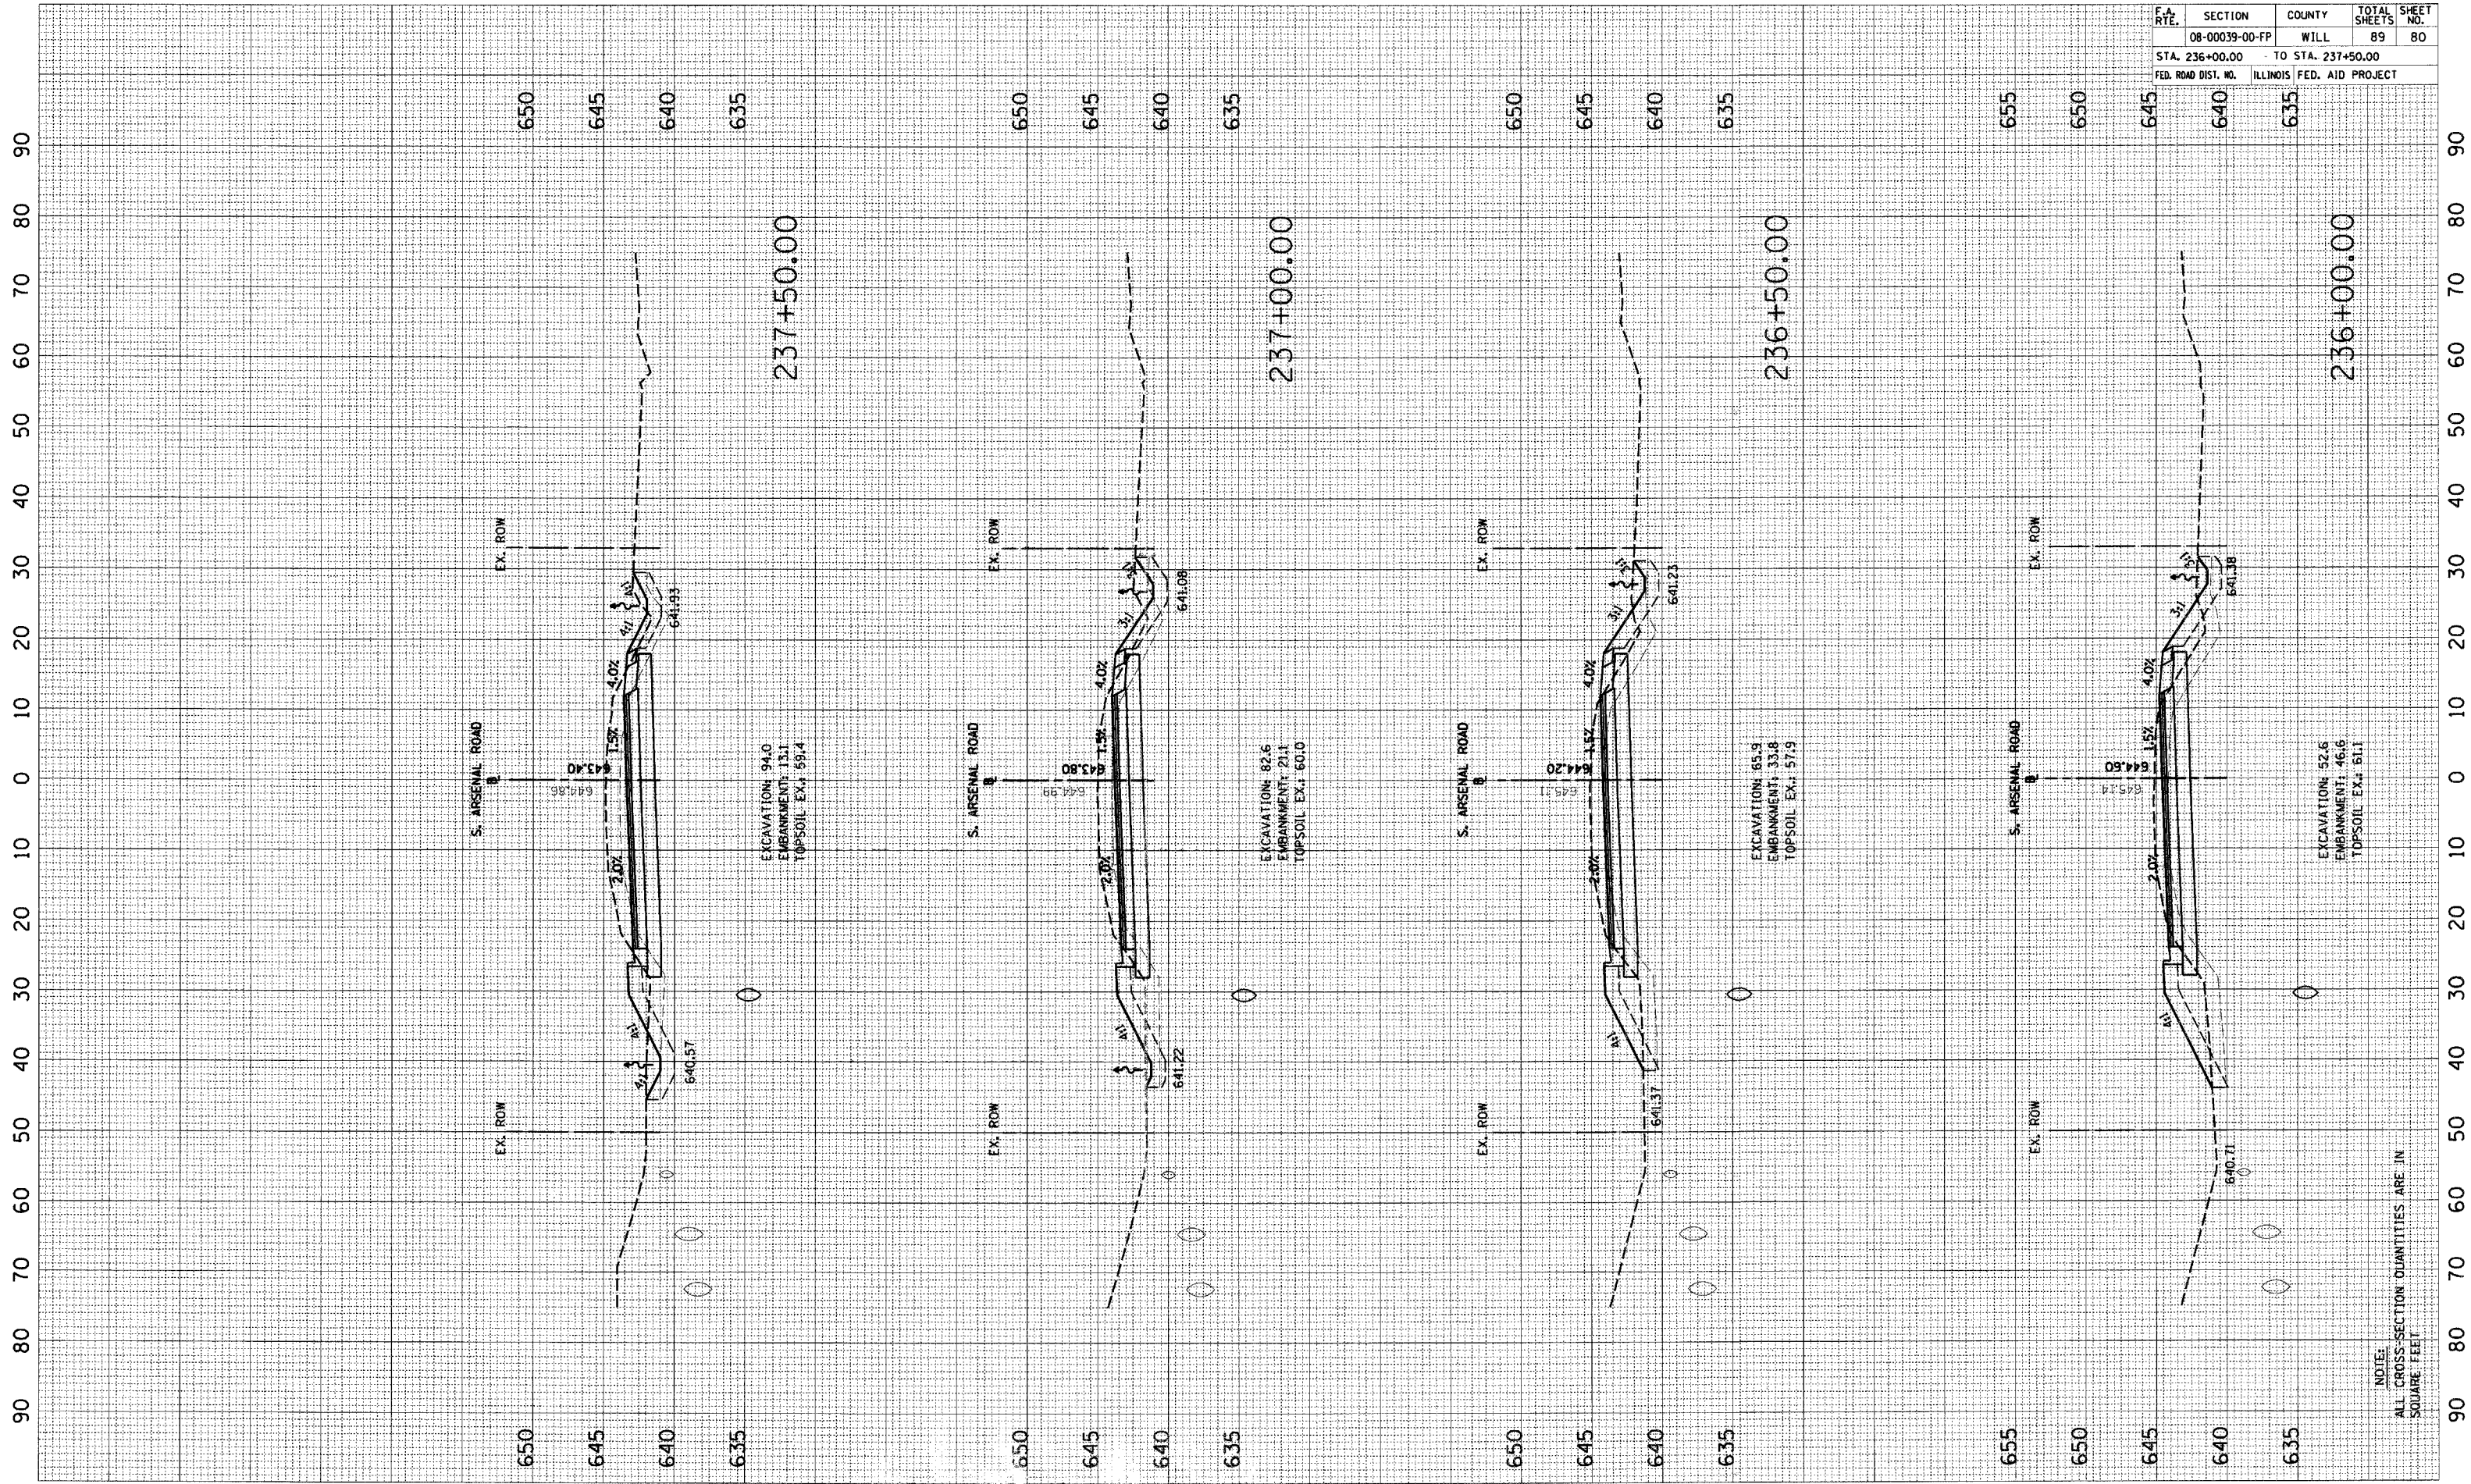

237+50.00

237+00.00

236+50.00

236+00.00

EXCAVATION: 94.0
EMBANKMENT: 131
TOPSOIL EX.: 58.4

EXCAVATION: 82.6
EMBANKMENT: 21.1
TOPSOIL EX.: 60.0

EXCAVATION: 65.9
EMBANKMENT: 33.8
TOPSOIL EX.: 57.9

EXCAVATION: 52.6
EMBANKMENT: 46.6
TOPSOIL EX.: 61.1

NOTES:
ALL CROSS-SECTION QUANTITIES ARE IN SQUARE FEET