


F.A. RTE.	SECTION	COUNTY	TOTAL SHEETS	SHEET NO.
08-00039-00-PP	WILL	89	81	
STA. 238+00.00 TO STA. 240+00.00				
FED. ROAD DIST. NO.		ILLINOIS FED. AID PROJECT		

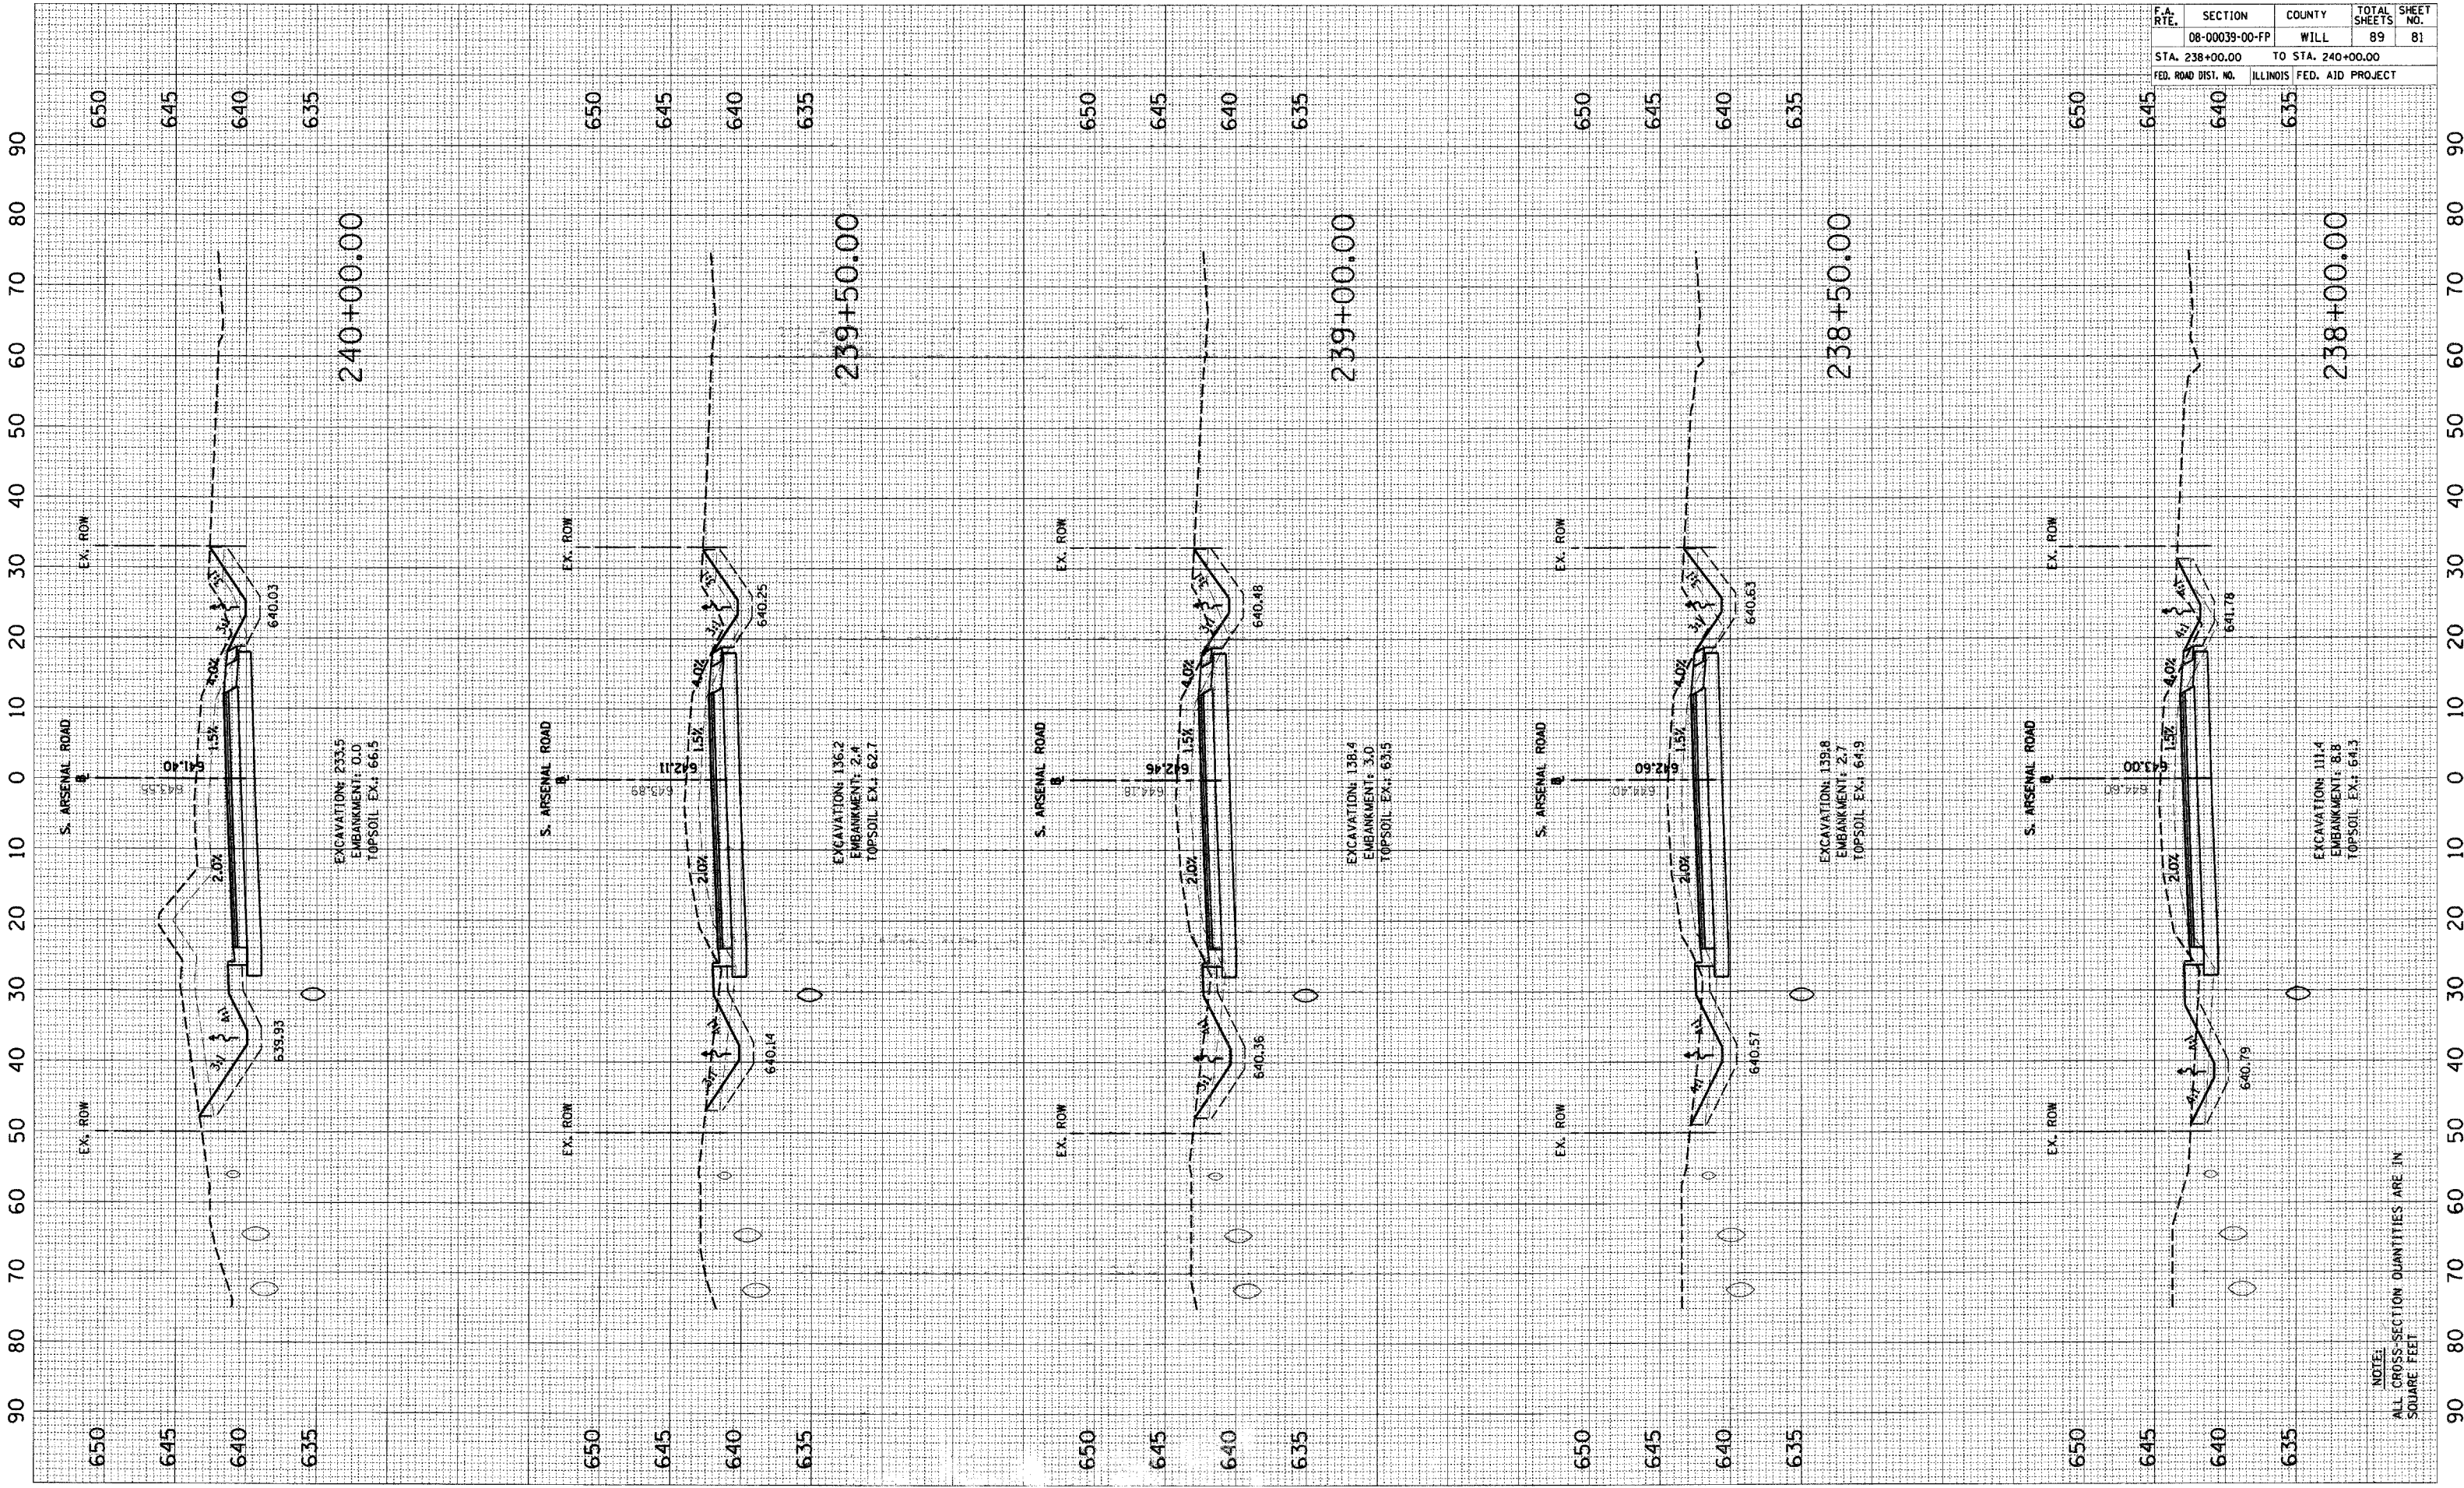

EXCAVATION: 233.5
 EMBANKMENT: 0.0
 TOPSOIL EX.: 66.5

EXCAVATION: 136.2
 EMBANKMENT: 2.4
 TOPSOIL EX.: 62.7

EXCAVATION: 138.4
 EMBANKMENT: 3.0
 TOPSOIL EX.: 63.5

EXCAVATION: 139.8
 EMBANKMENT: 2.7
 TOPSOIL EX.: 64.9

EXCAVATION: 111.4
 EMBANKMENT: 8.8
 TOPSOIL EX.: 64.3

NOTE:
 ALL CROSS-SECTION QUANTITIES ARE IN
 SQUARE FEET