


F.A. RTE.	SECTION	COUNTY	TOTAL SHEETS	SHEET NO.
	08-00039-00-PP	WILL	89	82
STA. 240+50.00		TO STA. 242+50.00		
FED. ROAD DIST. NO.		ILLINOIS FED. AID PROJECT		

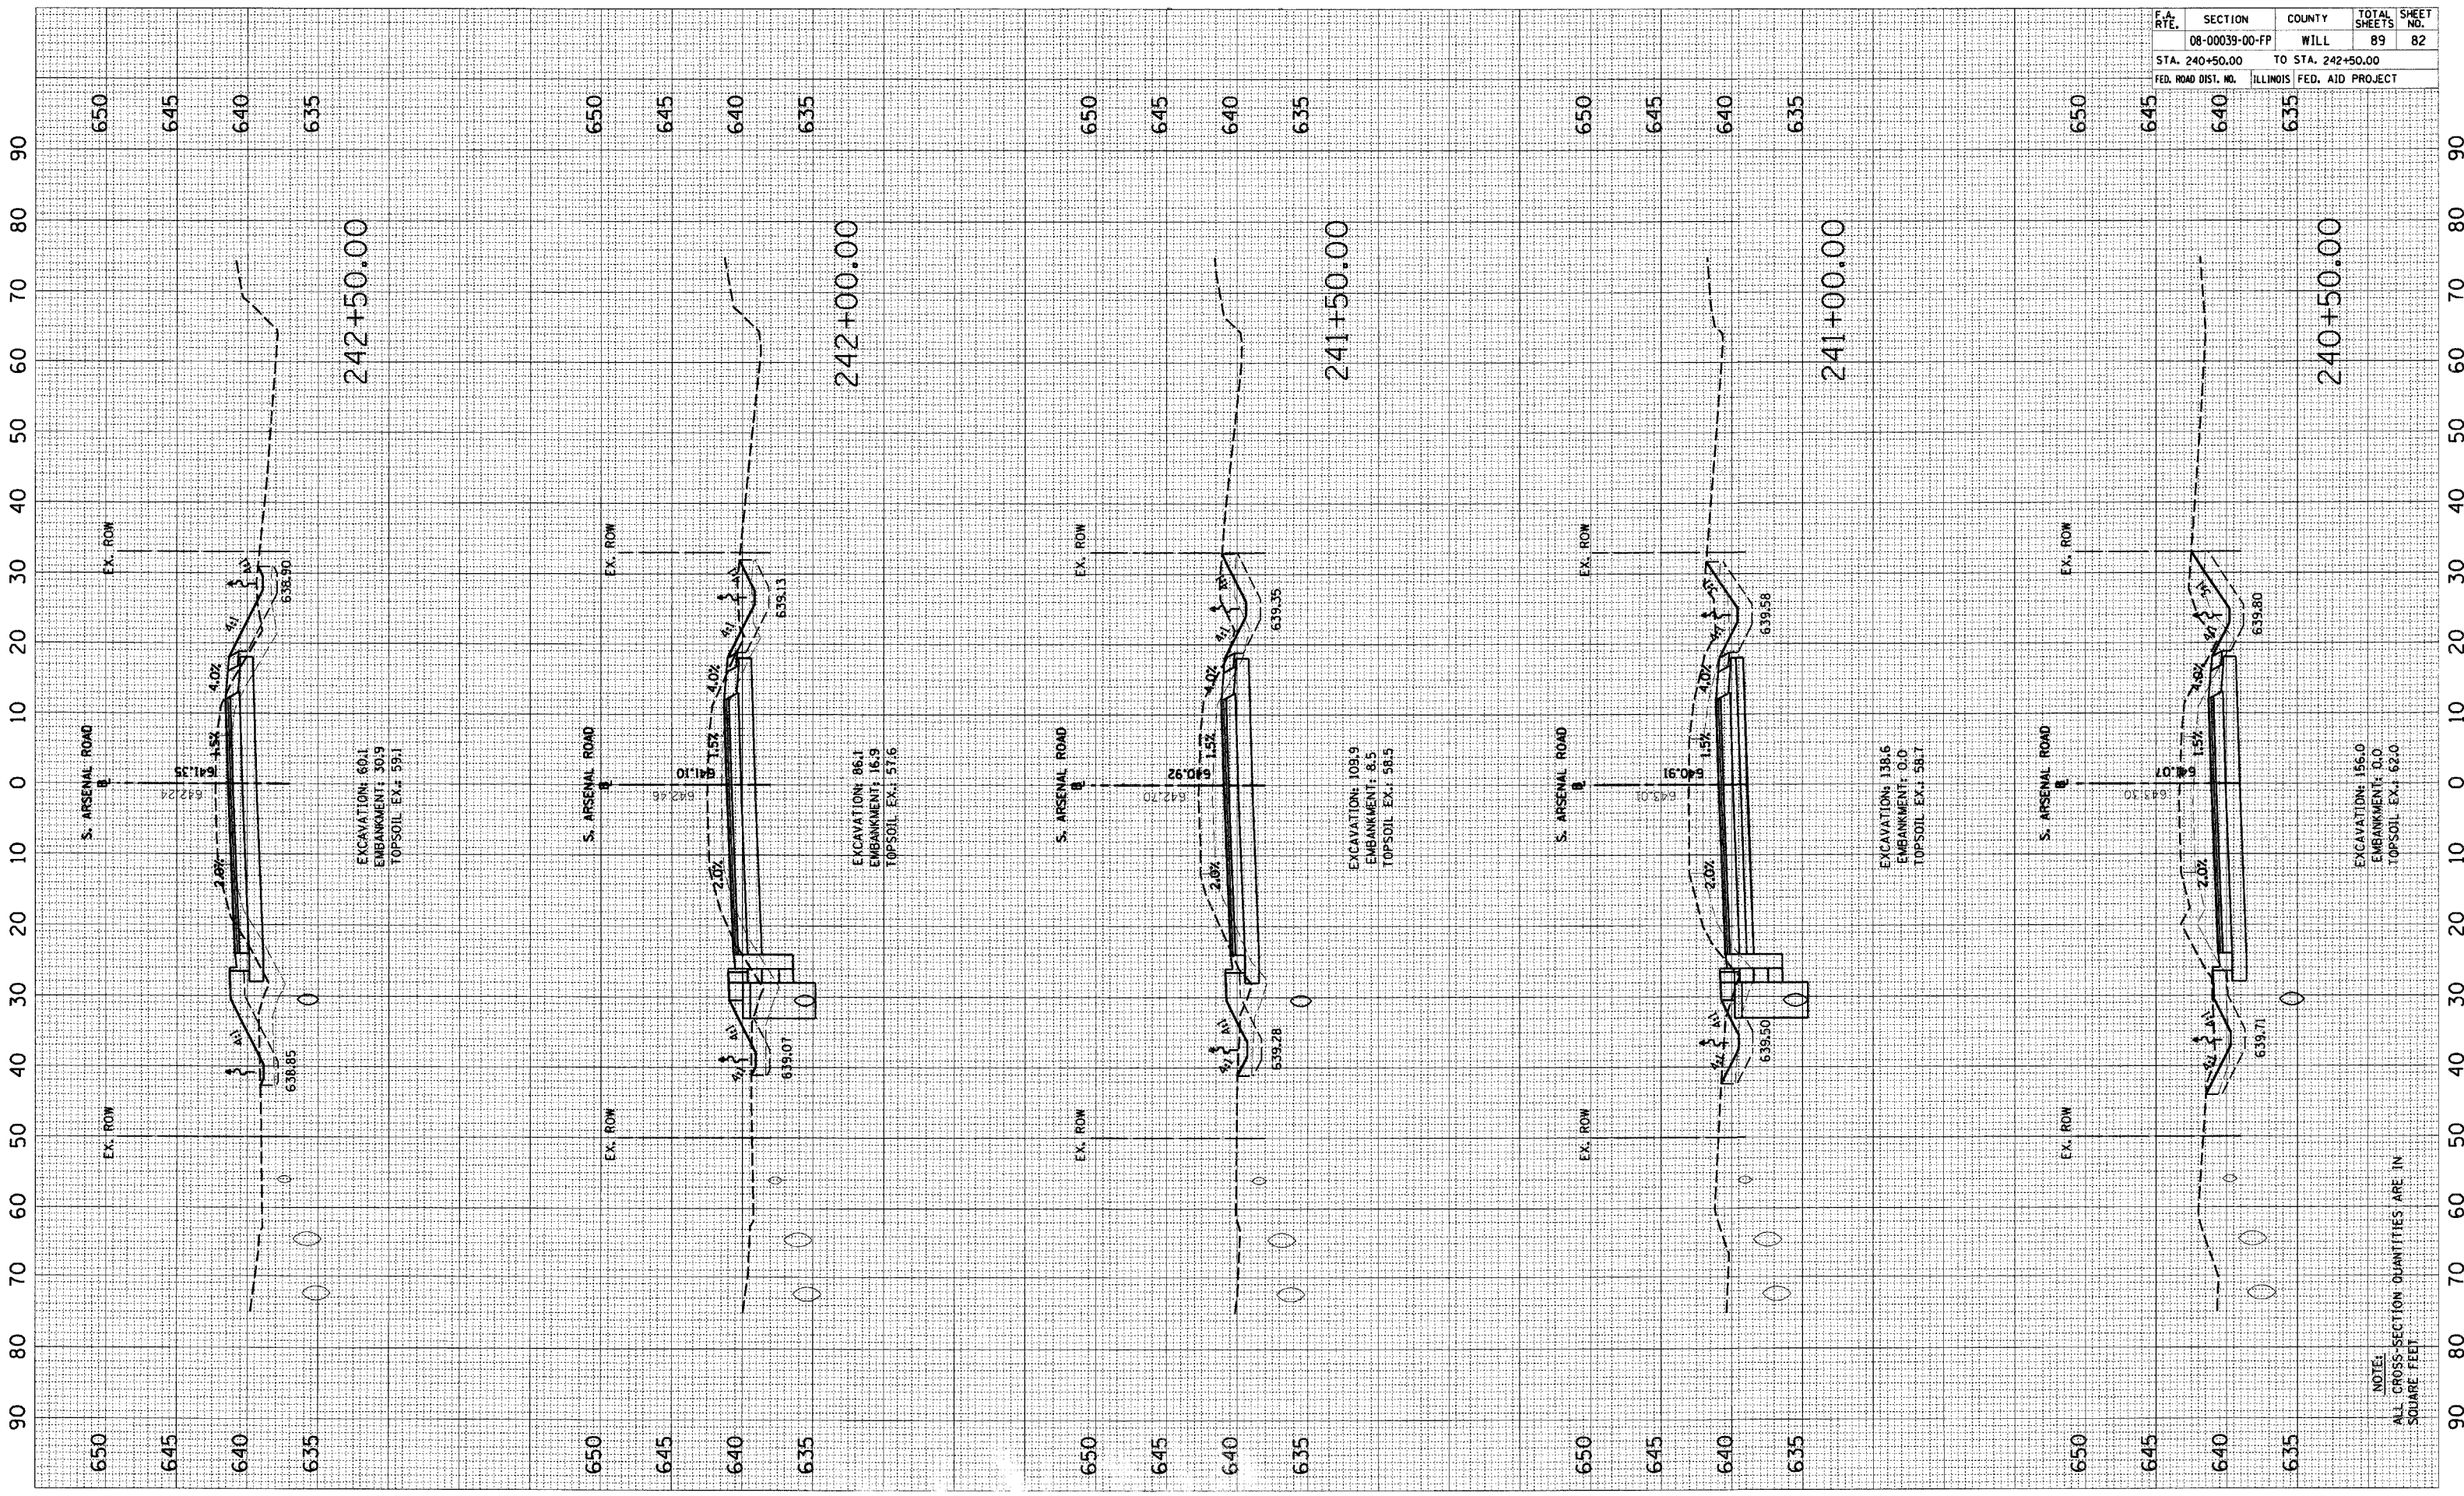

EXCAVATION: 60.1
 EMBANKMENT: 30.9
 TOPSOIL EX.: 59.1

EXCAVATION: 86.1
 EMBANKMENT: 16.9
 TOPSOIL EX.: 57.6

EXCAVATION: 103.9
 EMBANKMENT: 8.5
 TOPSOIL EX.: 58.5

EXCAVATION: 138.6
 EMBANKMENT: 0.0
 TOPSOIL EX.: 58.7

EXCAVATION: 156.0
 EMBANKMENT: 0.0
 TOPSOIL EX.: 62.0

NOTE:
 ALL CROSS-SECTION QUANTITIES ARE IN
 SQUARE FEET