


F.A. RTE.	SECTION	COUNTY	TOTAL SHEETS	SHEET NO.
	08-00039-00-PP	WILL	89	86
STA. 250+50.00		TO STA. 252+50.00		
FED. ROAD DIST. NO.		ILLINOIS FED. AID PROJECT		

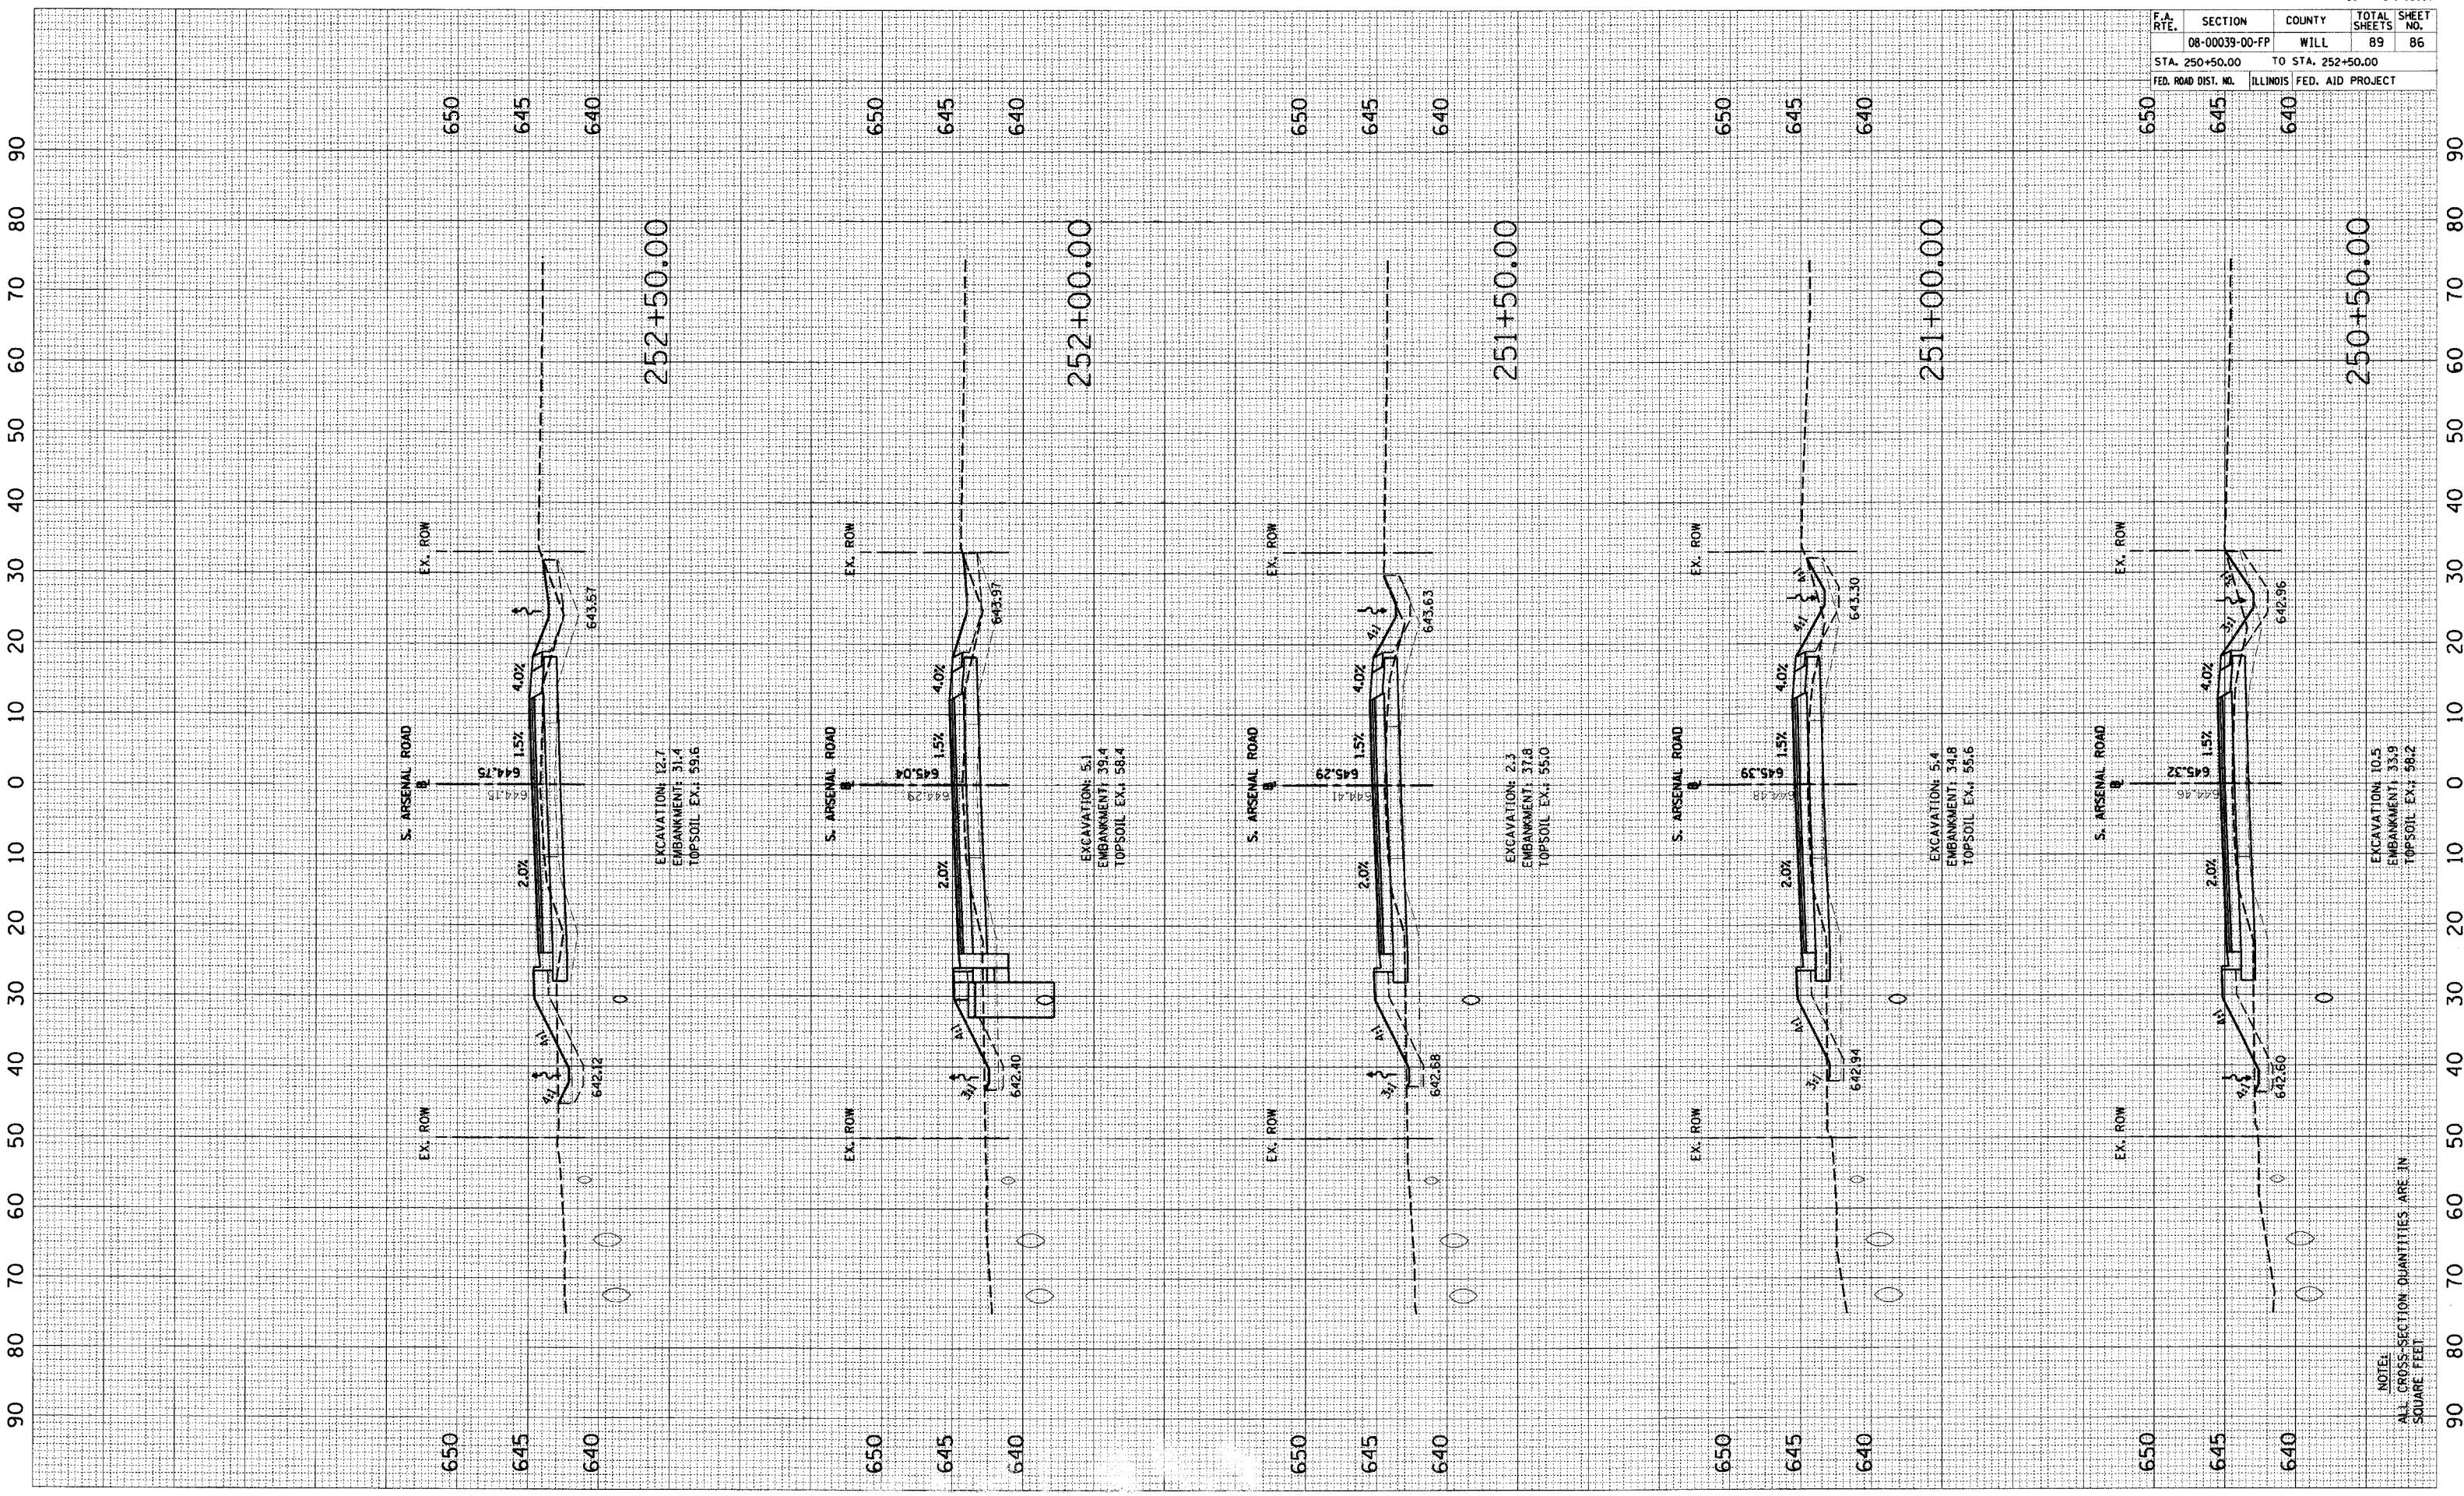

252+50.00

252+00.00

251+50.00

251+00.00

250+50.00

NOTE:
ALL CROSS-SECTION QUANTITIES ARE IN
SQUARE FEET