


PLOT DATE = Tue Feb 28 16:37:48 2006
 FILE NAME = c:\work\proj\261+52\261+52.dwg
 PLOT SCALE = 1" = 40'
 USER NAME = dsmithn

ORIGINAL SURVEY
 SURVEY PLOTTED
 NOTE BOOK TEMPLATE
 NO. AREAS CHECKED

FINAL SURVEY
 SURVEY PLOTTED
 NOTE BOOK TEMPLATE
 NO. AREAS CHECKED

BY: _____
 DATE: _____

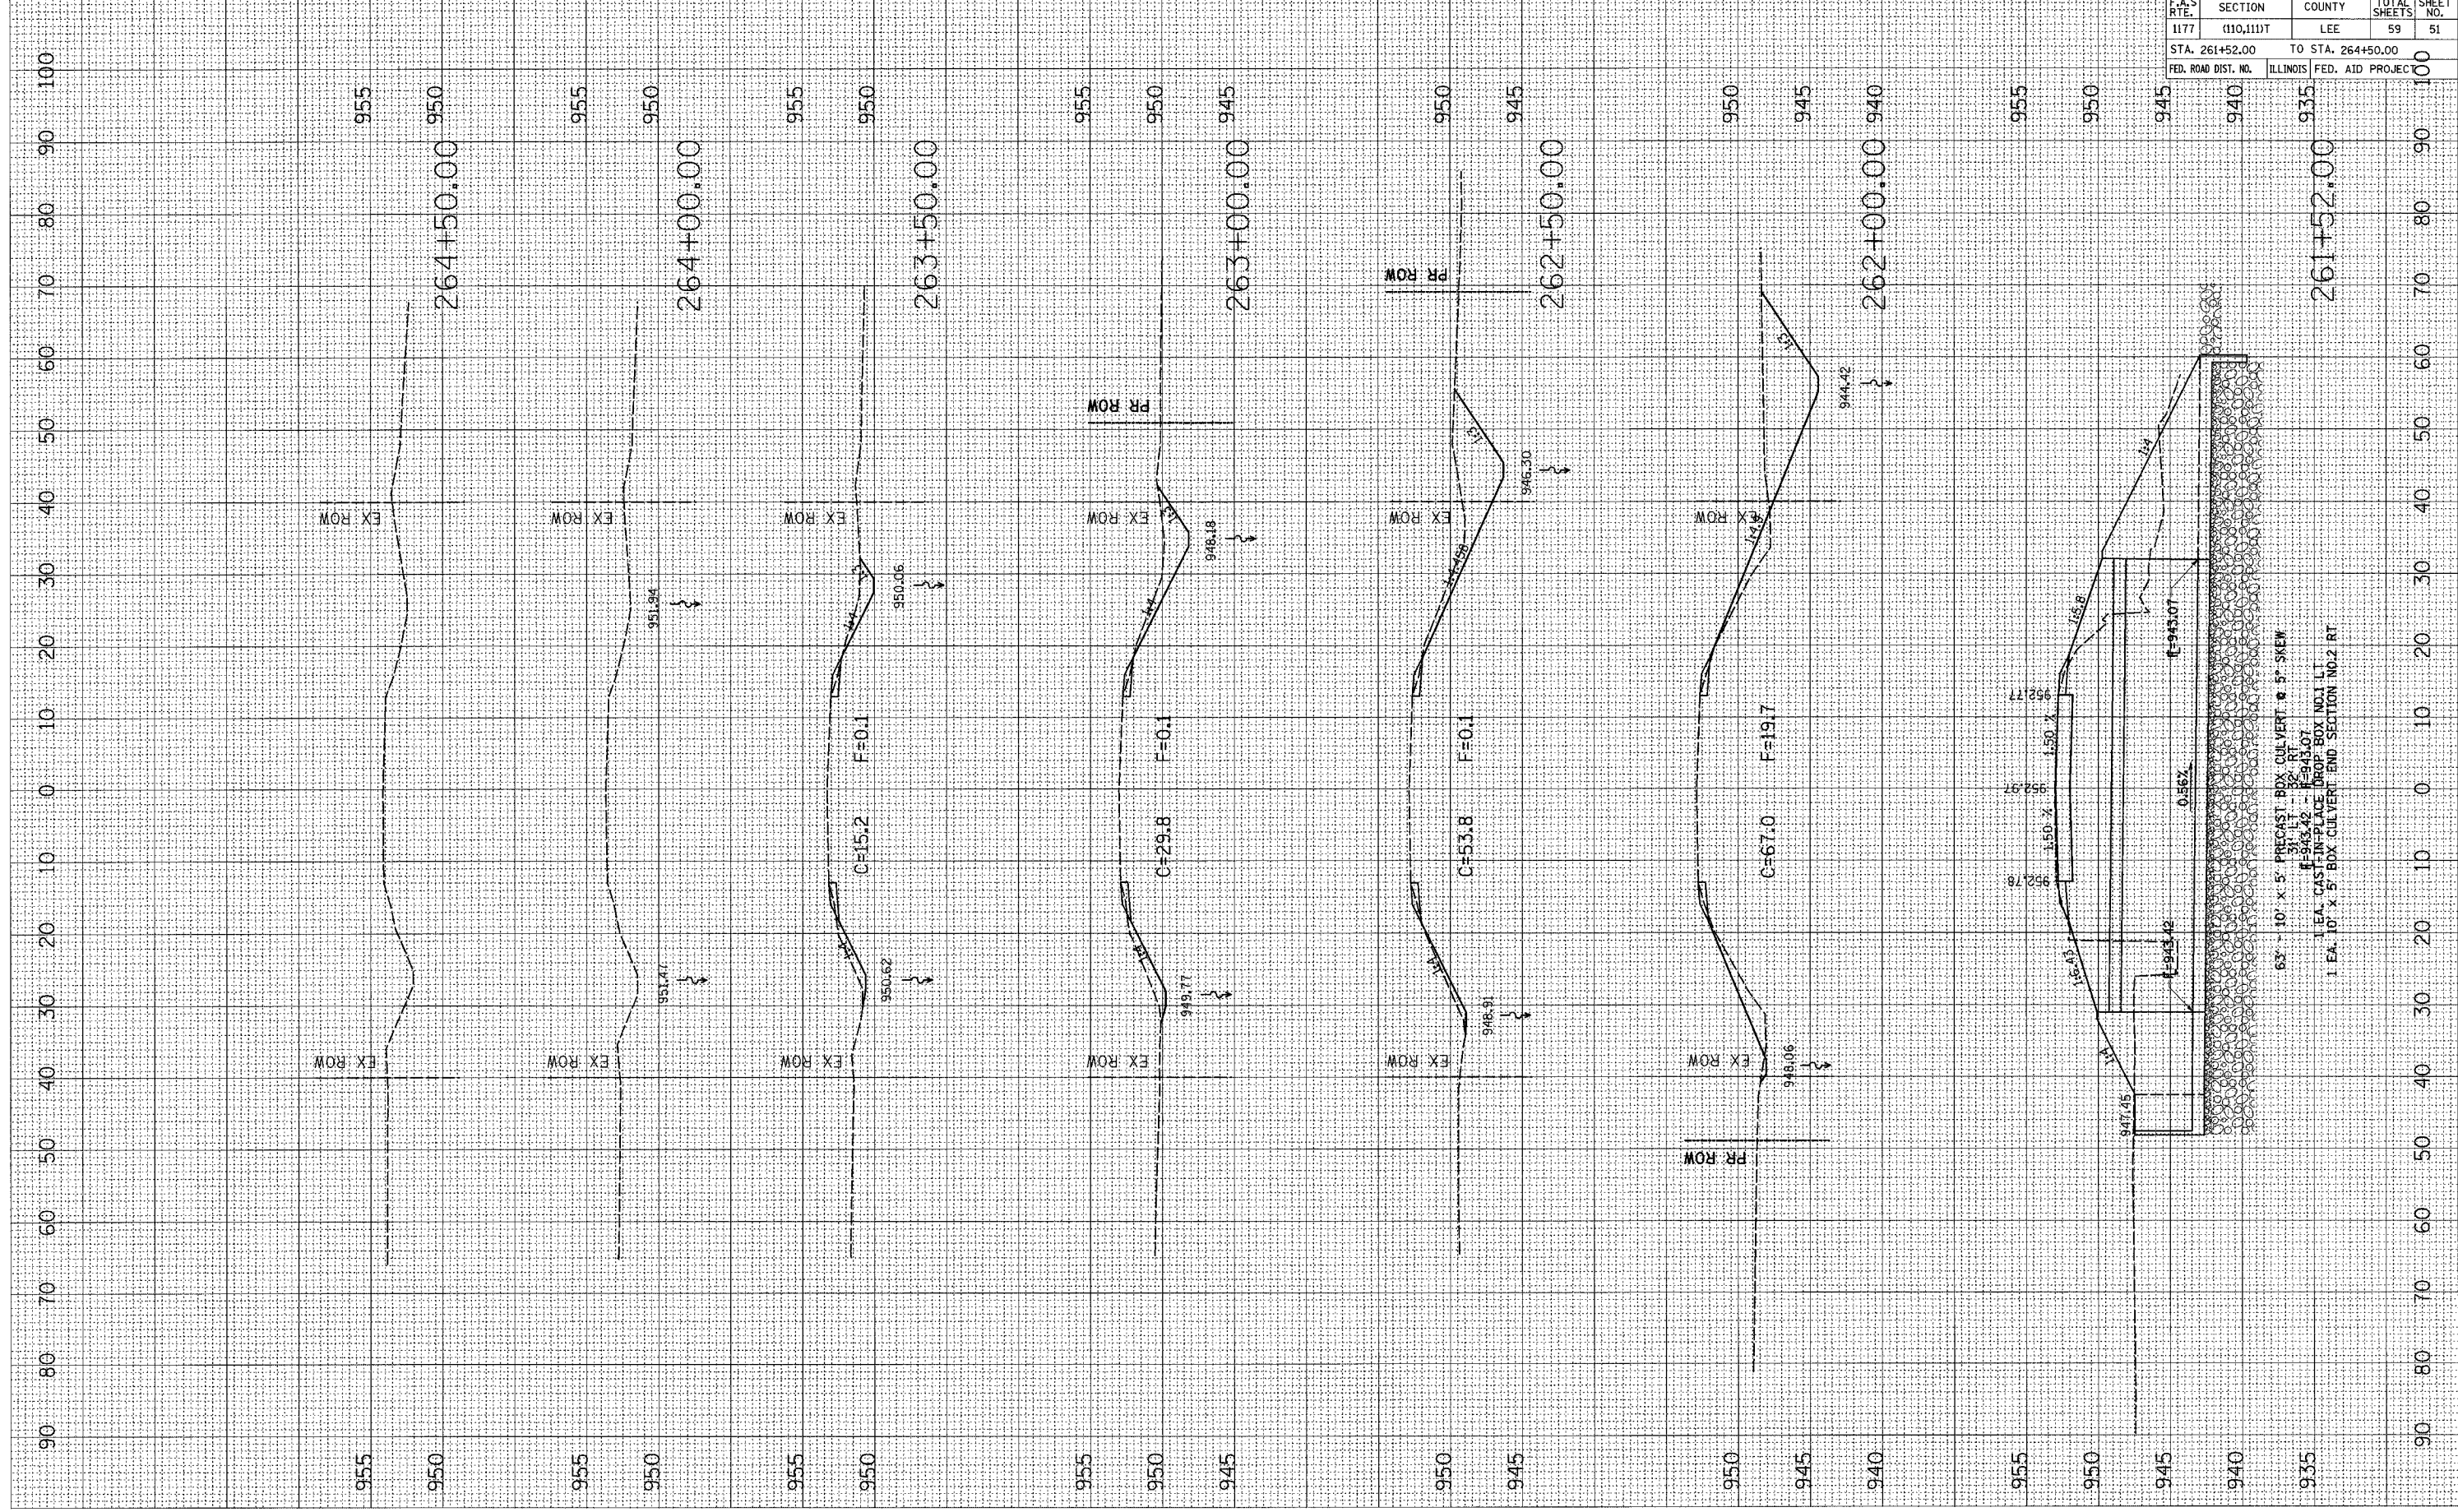

| F.A.S. RTE. | SECTION | COUNTY | TOTAL SHEETS | SHEET NO. |
|-------------|-----------|--------|--------------|-----------|
| 1177 | (110,111) | LEE | 59 | 51 |

CONTRACT NO. 64C72
 TO STA. 264+50.00
 FROM STA. 261+52.00
 ILLINOIS FED. AID PROJECT

- 1 EA. 10' x 5' BOX CULVERT FEND SECTION NO.2 RT.
