


PLOT DATE = Tue Feb 25 08:57:12 2008
 PLOT SCALE = 10.0000
 USER NAME = cushmanby

ORIGINAL SURVEYED
 SURVEYED PLOTTED
 SURVEY PLOTTED
 NOTE BOOK TEMPLATE
 NO. AREAS CHECKED

FINAL SURVEYED
 SURVEYED PLOTTED
 SURVEY PLOTTED
 NOTE BOOK TEMPLATE
 NO. AREAS CHECKED

BY DATE

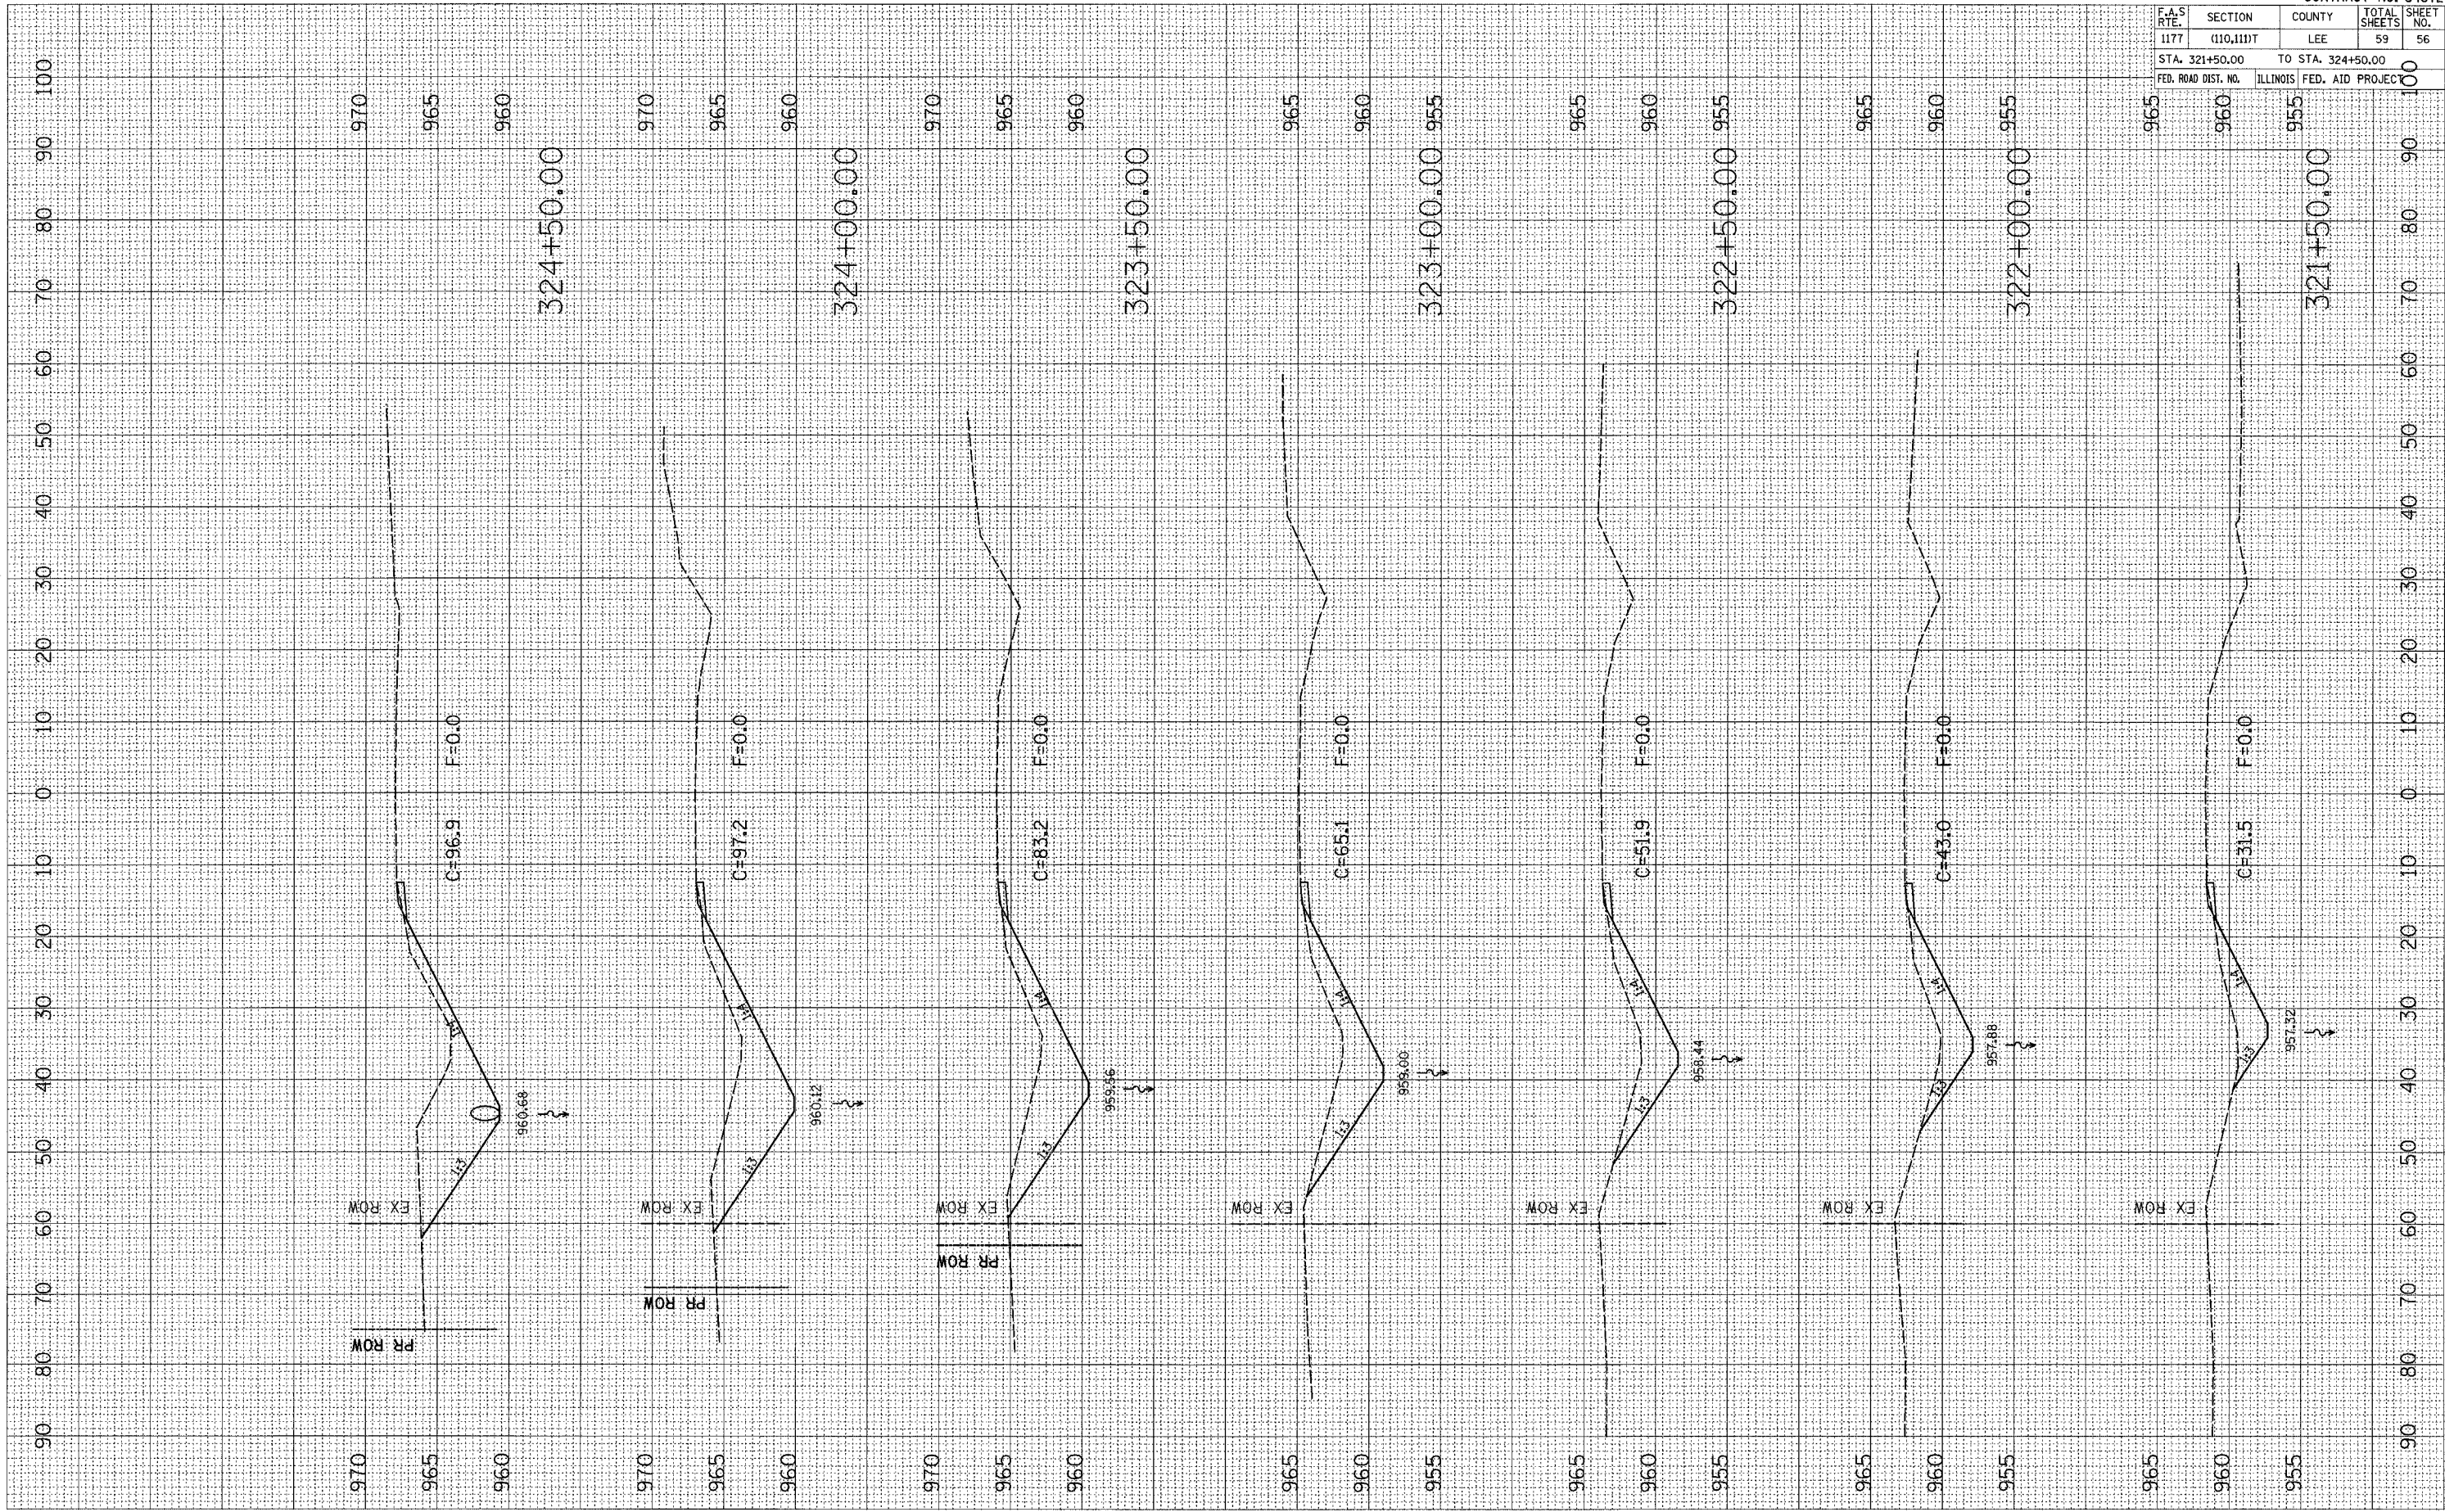

CONTRACT NO. 64C72			
F.A.S. RTE.	SECTION	COUNTY	TOTAL SHEETS
1177	(110,111)T	LEE	59
STA. 321+50.00 TO STA. 324+50.00			56
FED. ROAD DIST. NO. ILLINOIS		FED. AID PROJECT	100