


STATE OF ILLINOIS
DEPARTMENT OF TRANSPORTATION


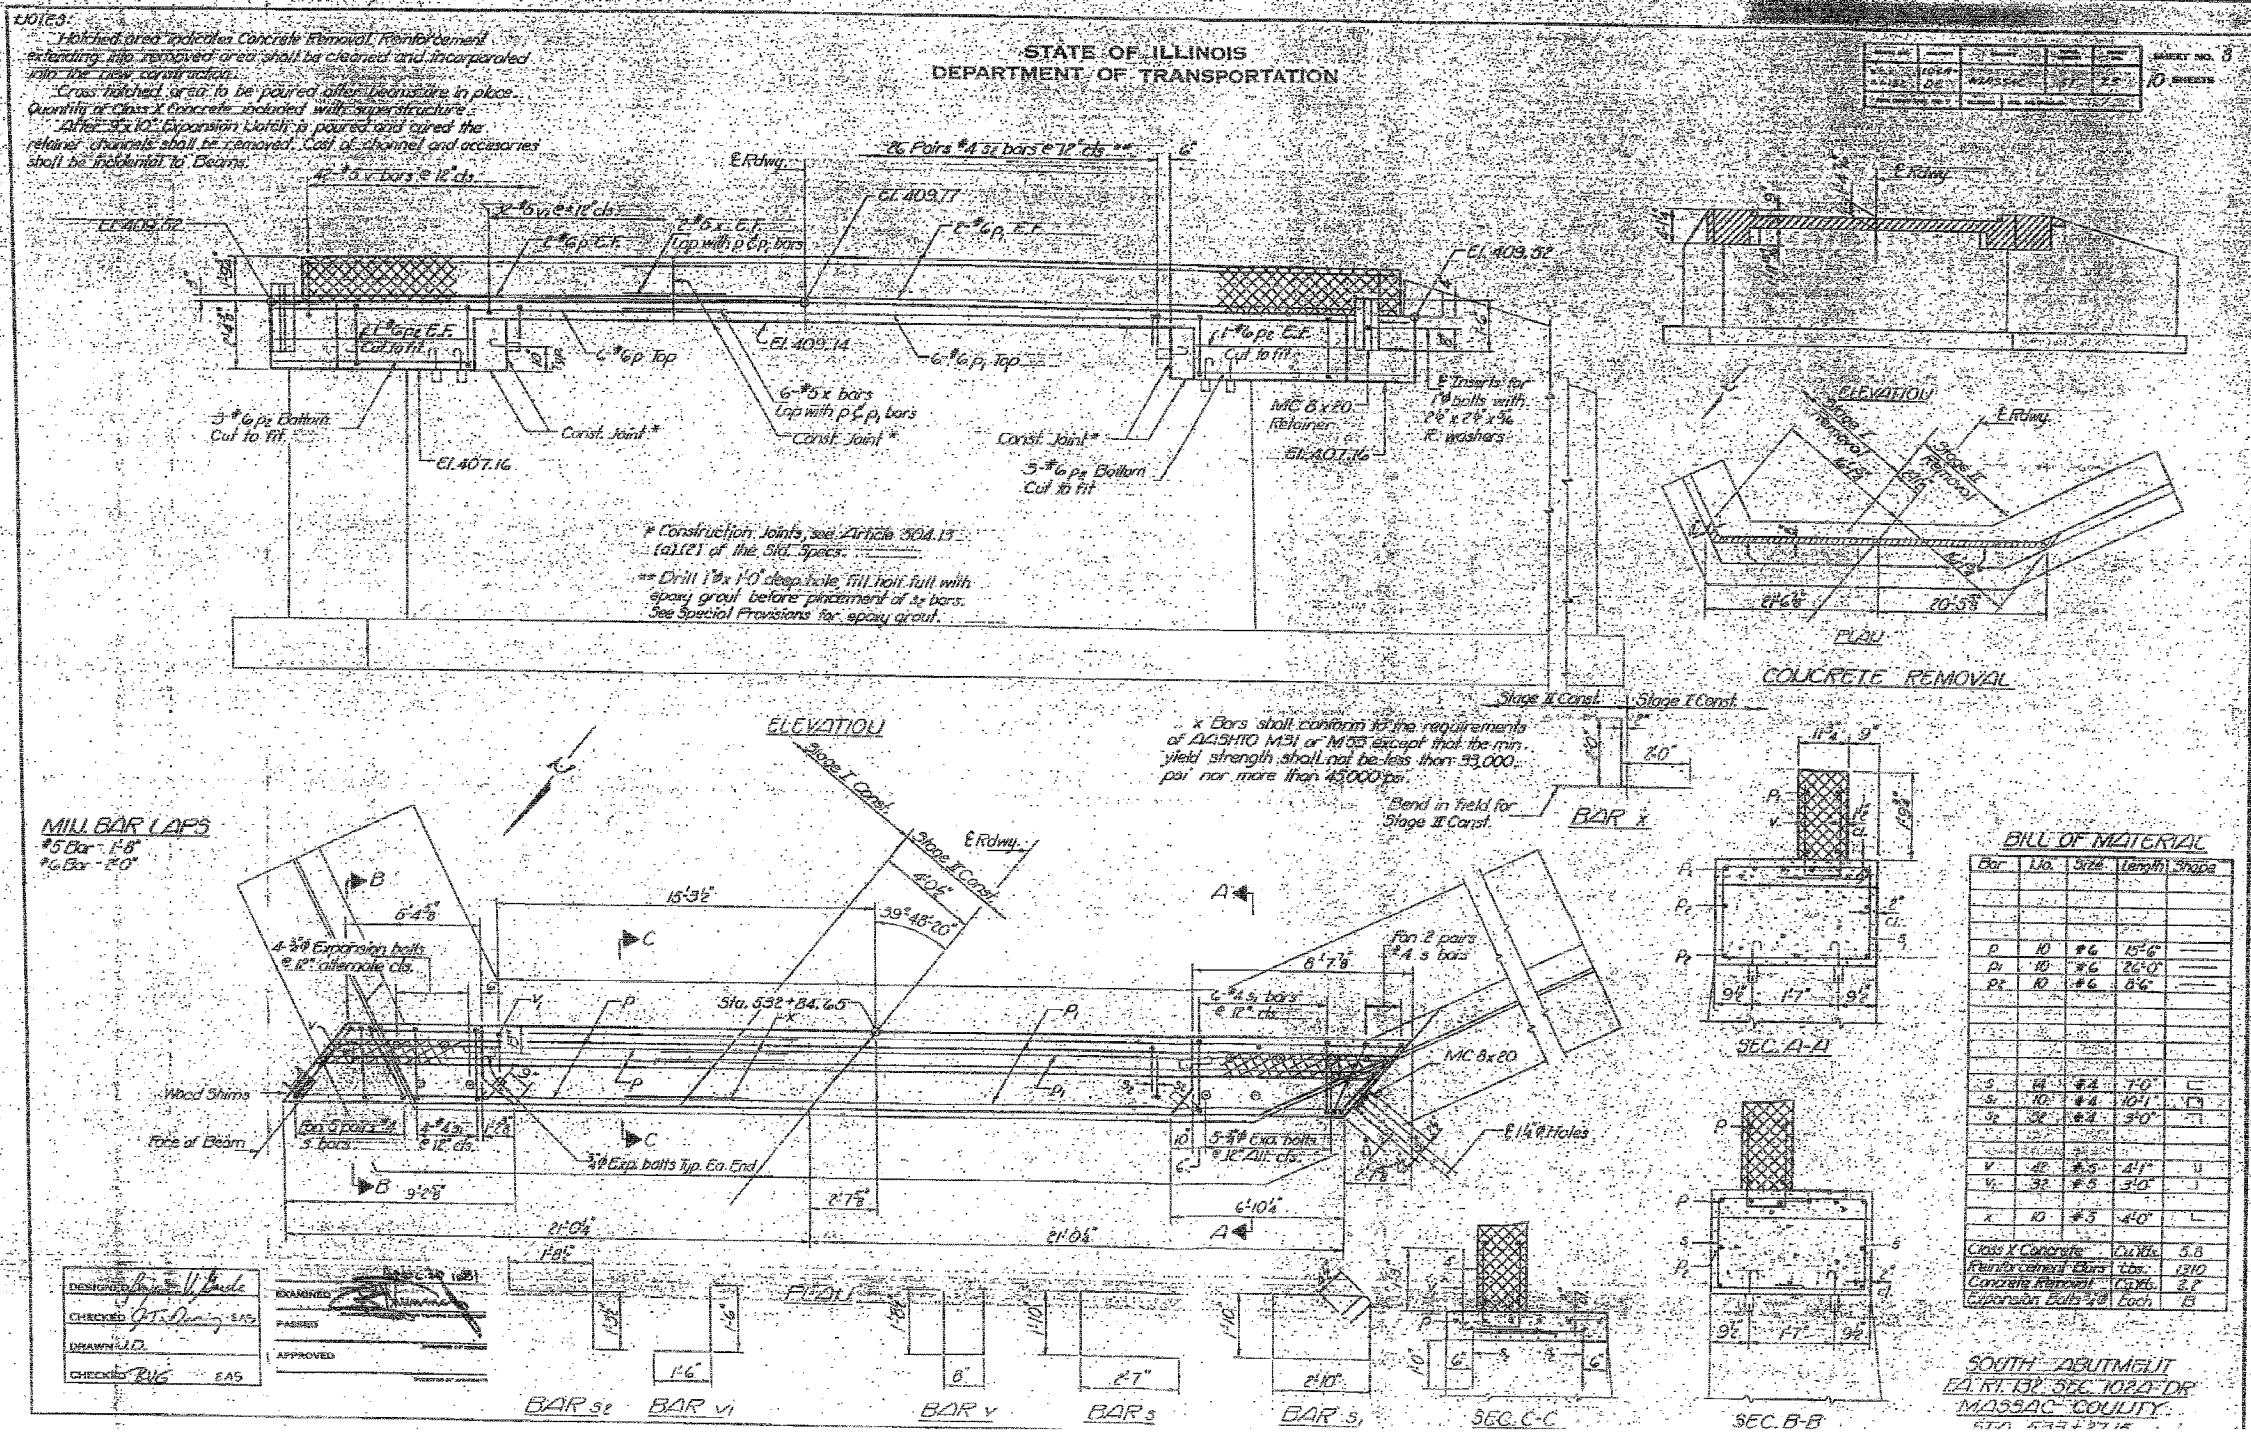

FOR INFORMATION ONLY

FILE NAME = #F/LEL#	USER NAME = #USER#	DESIGNED - JMH	REVISED -	STATE OF ILLINOIS DEPARTMENT OF TRANSPORTATION	EXISTING STRUCTURE PLANS	F.A.P. RTE. 132	SECTION 102BR-1	COUNTY MASSAC	TOTAL SHEETS 82	SHEET NO. 74		
	PLOT SCALE = #SCALE#	DRAWN - AEC	REVISED -			SCALE: NONE	SHEET NO. OF SHEETS STA. TO STA.	FED. ROAD DIST. NO. 7 (ILLINOIS) FED. AID PROJECT				
	PLOT DATE = #DATE#	CHECKED - JMH	REVISED -			CONTRACT NO. 78032						
		DATE - 02/04/08	REVISED -									