


CONTRACT NO. 78034			
FAP RTE	SECTION	COUNTY	TOTAL SHEETS
873	107BR-1	FRANKLIN	73 32
STA.		TO STA.	
FED. ROAD DIST. NO.		ILLINOIS FED. AID PROJECT	

DATE	BY	REVISION	SHEET NO.

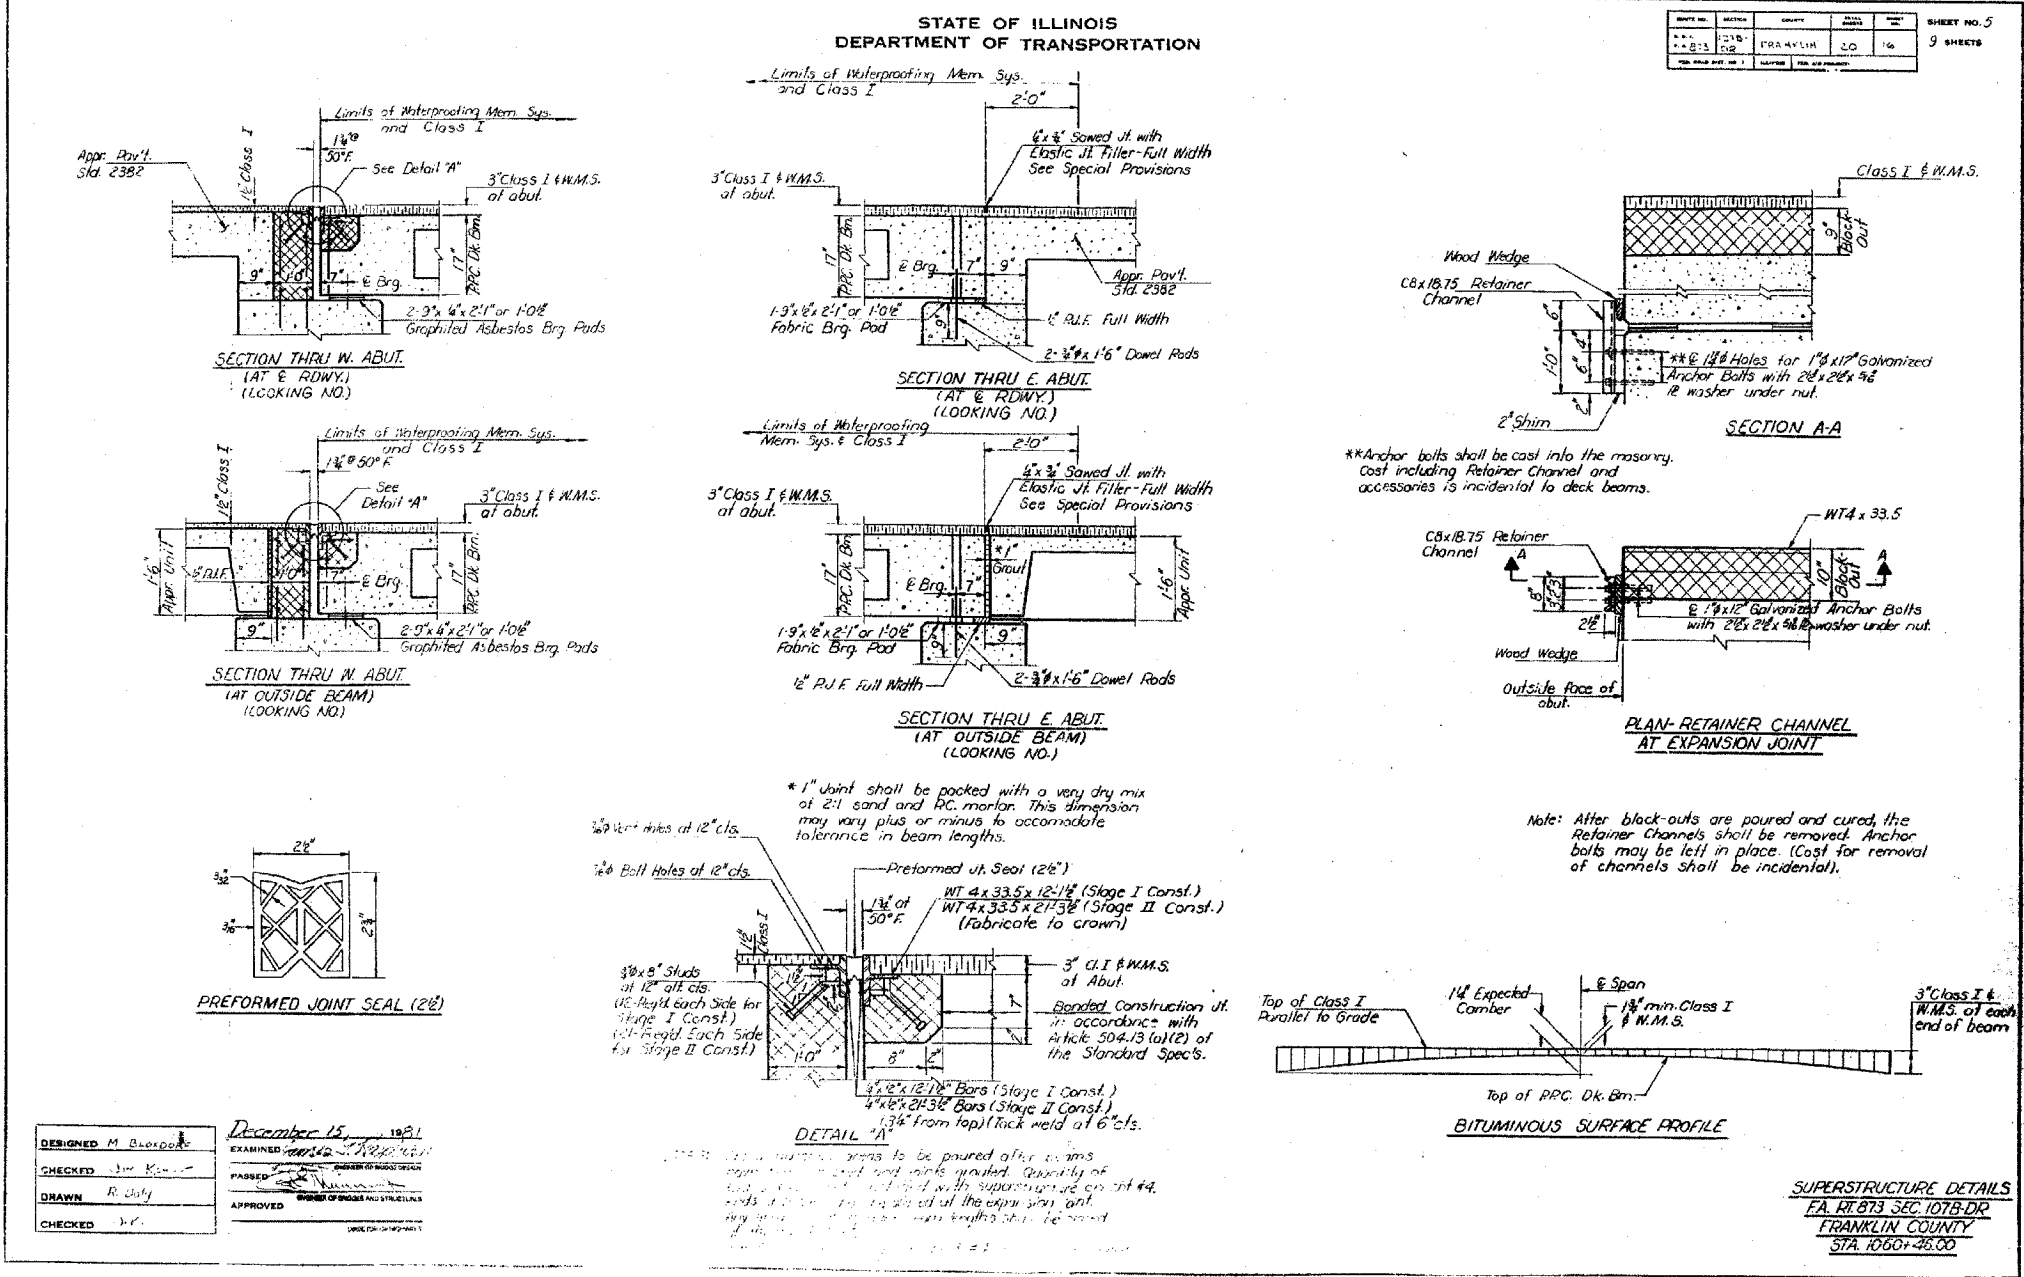

ESCA
CONSULTANTS, INC.

DESIGNED BY:	DAJ	03/08
DRAWN BY:	HAS	03/08
CHECKED BY:	MTD	03/08
APPROVED BY:	RDP	04/08

FOR INFORMATION ONLY

EXISTING STRUCTURE PLANS
FAP RTE 873 (IL 149)
SECTION 107BR-1
FRANKLIN COUNTY