


DATE	
BY	
FINAL SURVEY	
NOTE BOOK	
NO.	
CHECKED	
PLOTTED	
TEMPLATE	
AREAS	
EXCEEDED	

DATE	
BY	
ORIGINAL SURVEY	
NOTE BOOK	
NO.	
CHECKED	
PLOTTED	
TEMPLATE	
AREAS	
EXCEEDED	

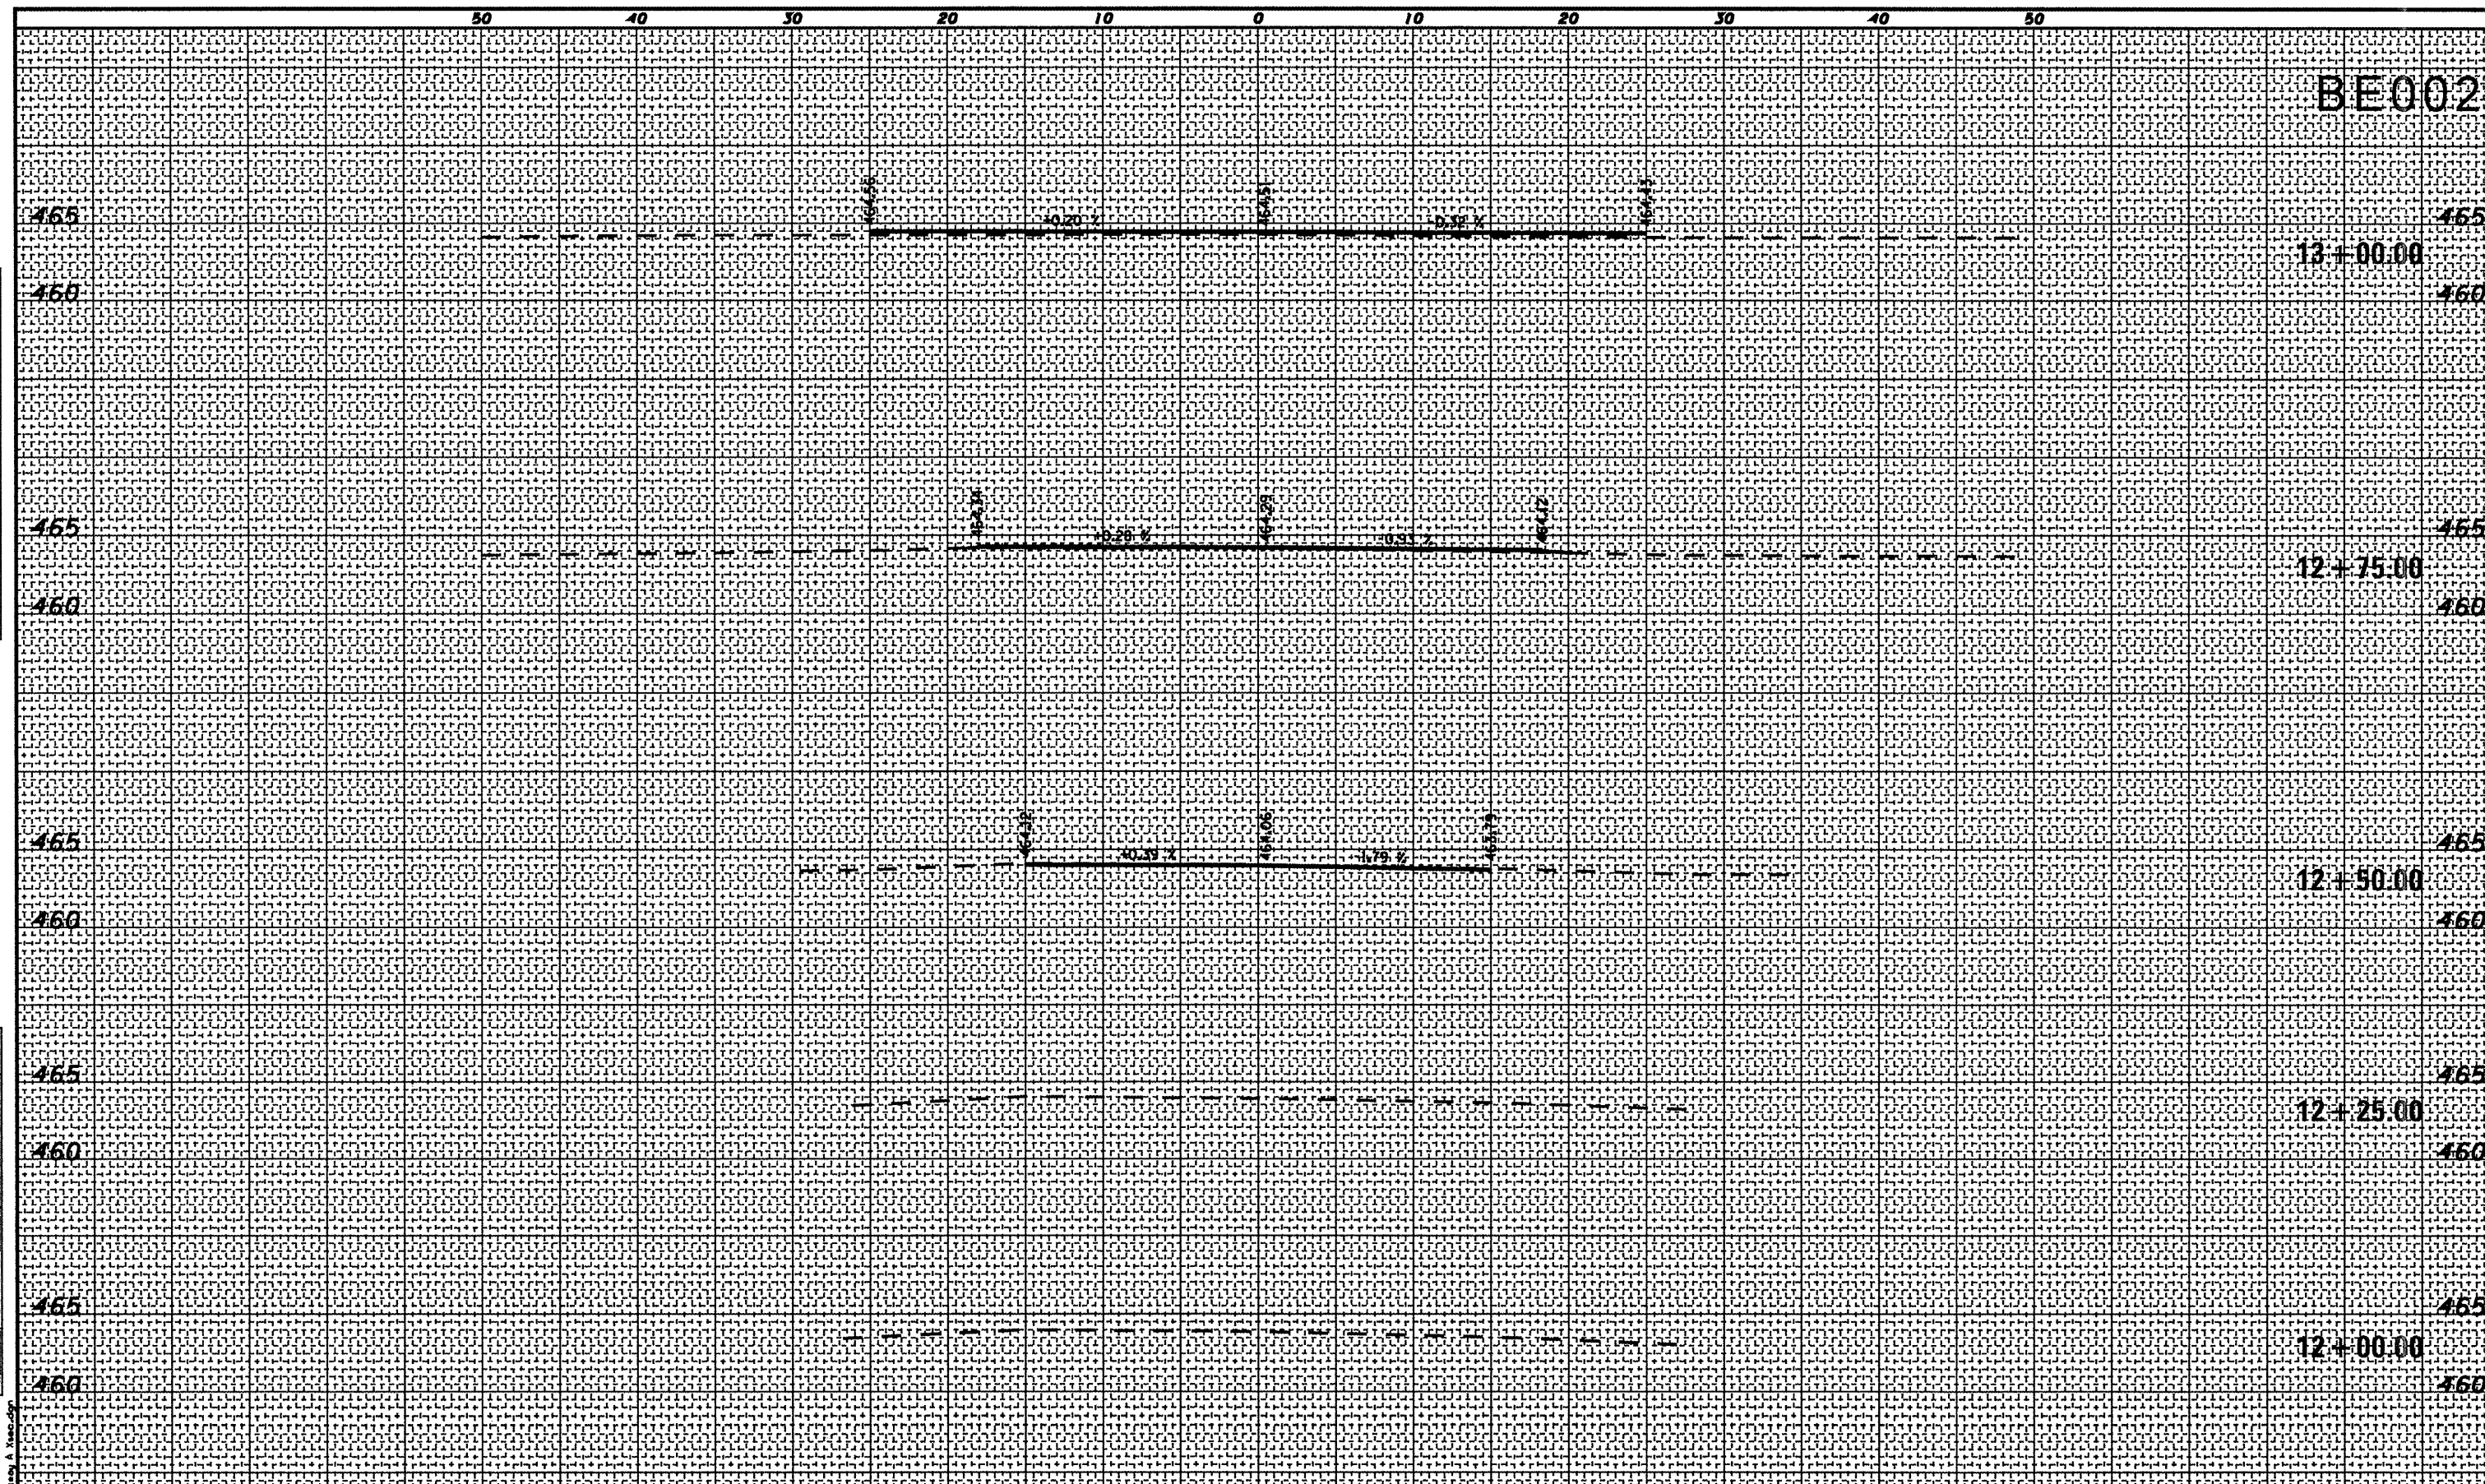

DATE	REVISION

GREATER BEARDSTOWN MUNICIPAL AIRPORT
CITY OF BEARDSTOWN, BEARDSTOWN, ILLINOIS

FILENAME	Taxiway A 1sec.dgn
PLOT SCALE	10,0000' / IN.
DATE	JULY 8, 2008
SHEET 19 OF 40 SHEETS	
LAYOUT	MCM 04/22/08
DRAWN	MCM 04/22/08
REVIEWED	RHB 05/06/08



BENTON & ASSOCIATES, INC.
1970 W. LAFAYETTE AVE., JACKSONVILLE IL 62650
(217) 245-4146 (217) 245-4149 FAX
JACKSONVILLE MISSOURI
MACOMB ILLINOIS
ST. LOUIS MISSOURI

CROSS SECTIONS - TAXIWAY A
STA. 12+00.00 TO STA. 13+00.00
ILL. PROJ. NO. K06-3749 A.I.P. PROJ. NO. 3-17-0004-B12