


FINAL SURVEY	SURVEYED	BY	DATE
NOTE BOOK NO.	PLOTTED		
	TEMPERATURE		
	AREAS CHECKED		

ORIGINAL SURVEY	SURVEYED	BY	DATE
NOTE BOOK NO.	PLOTTED		
	TEMPERATURE		
	AREAS CHECKED		

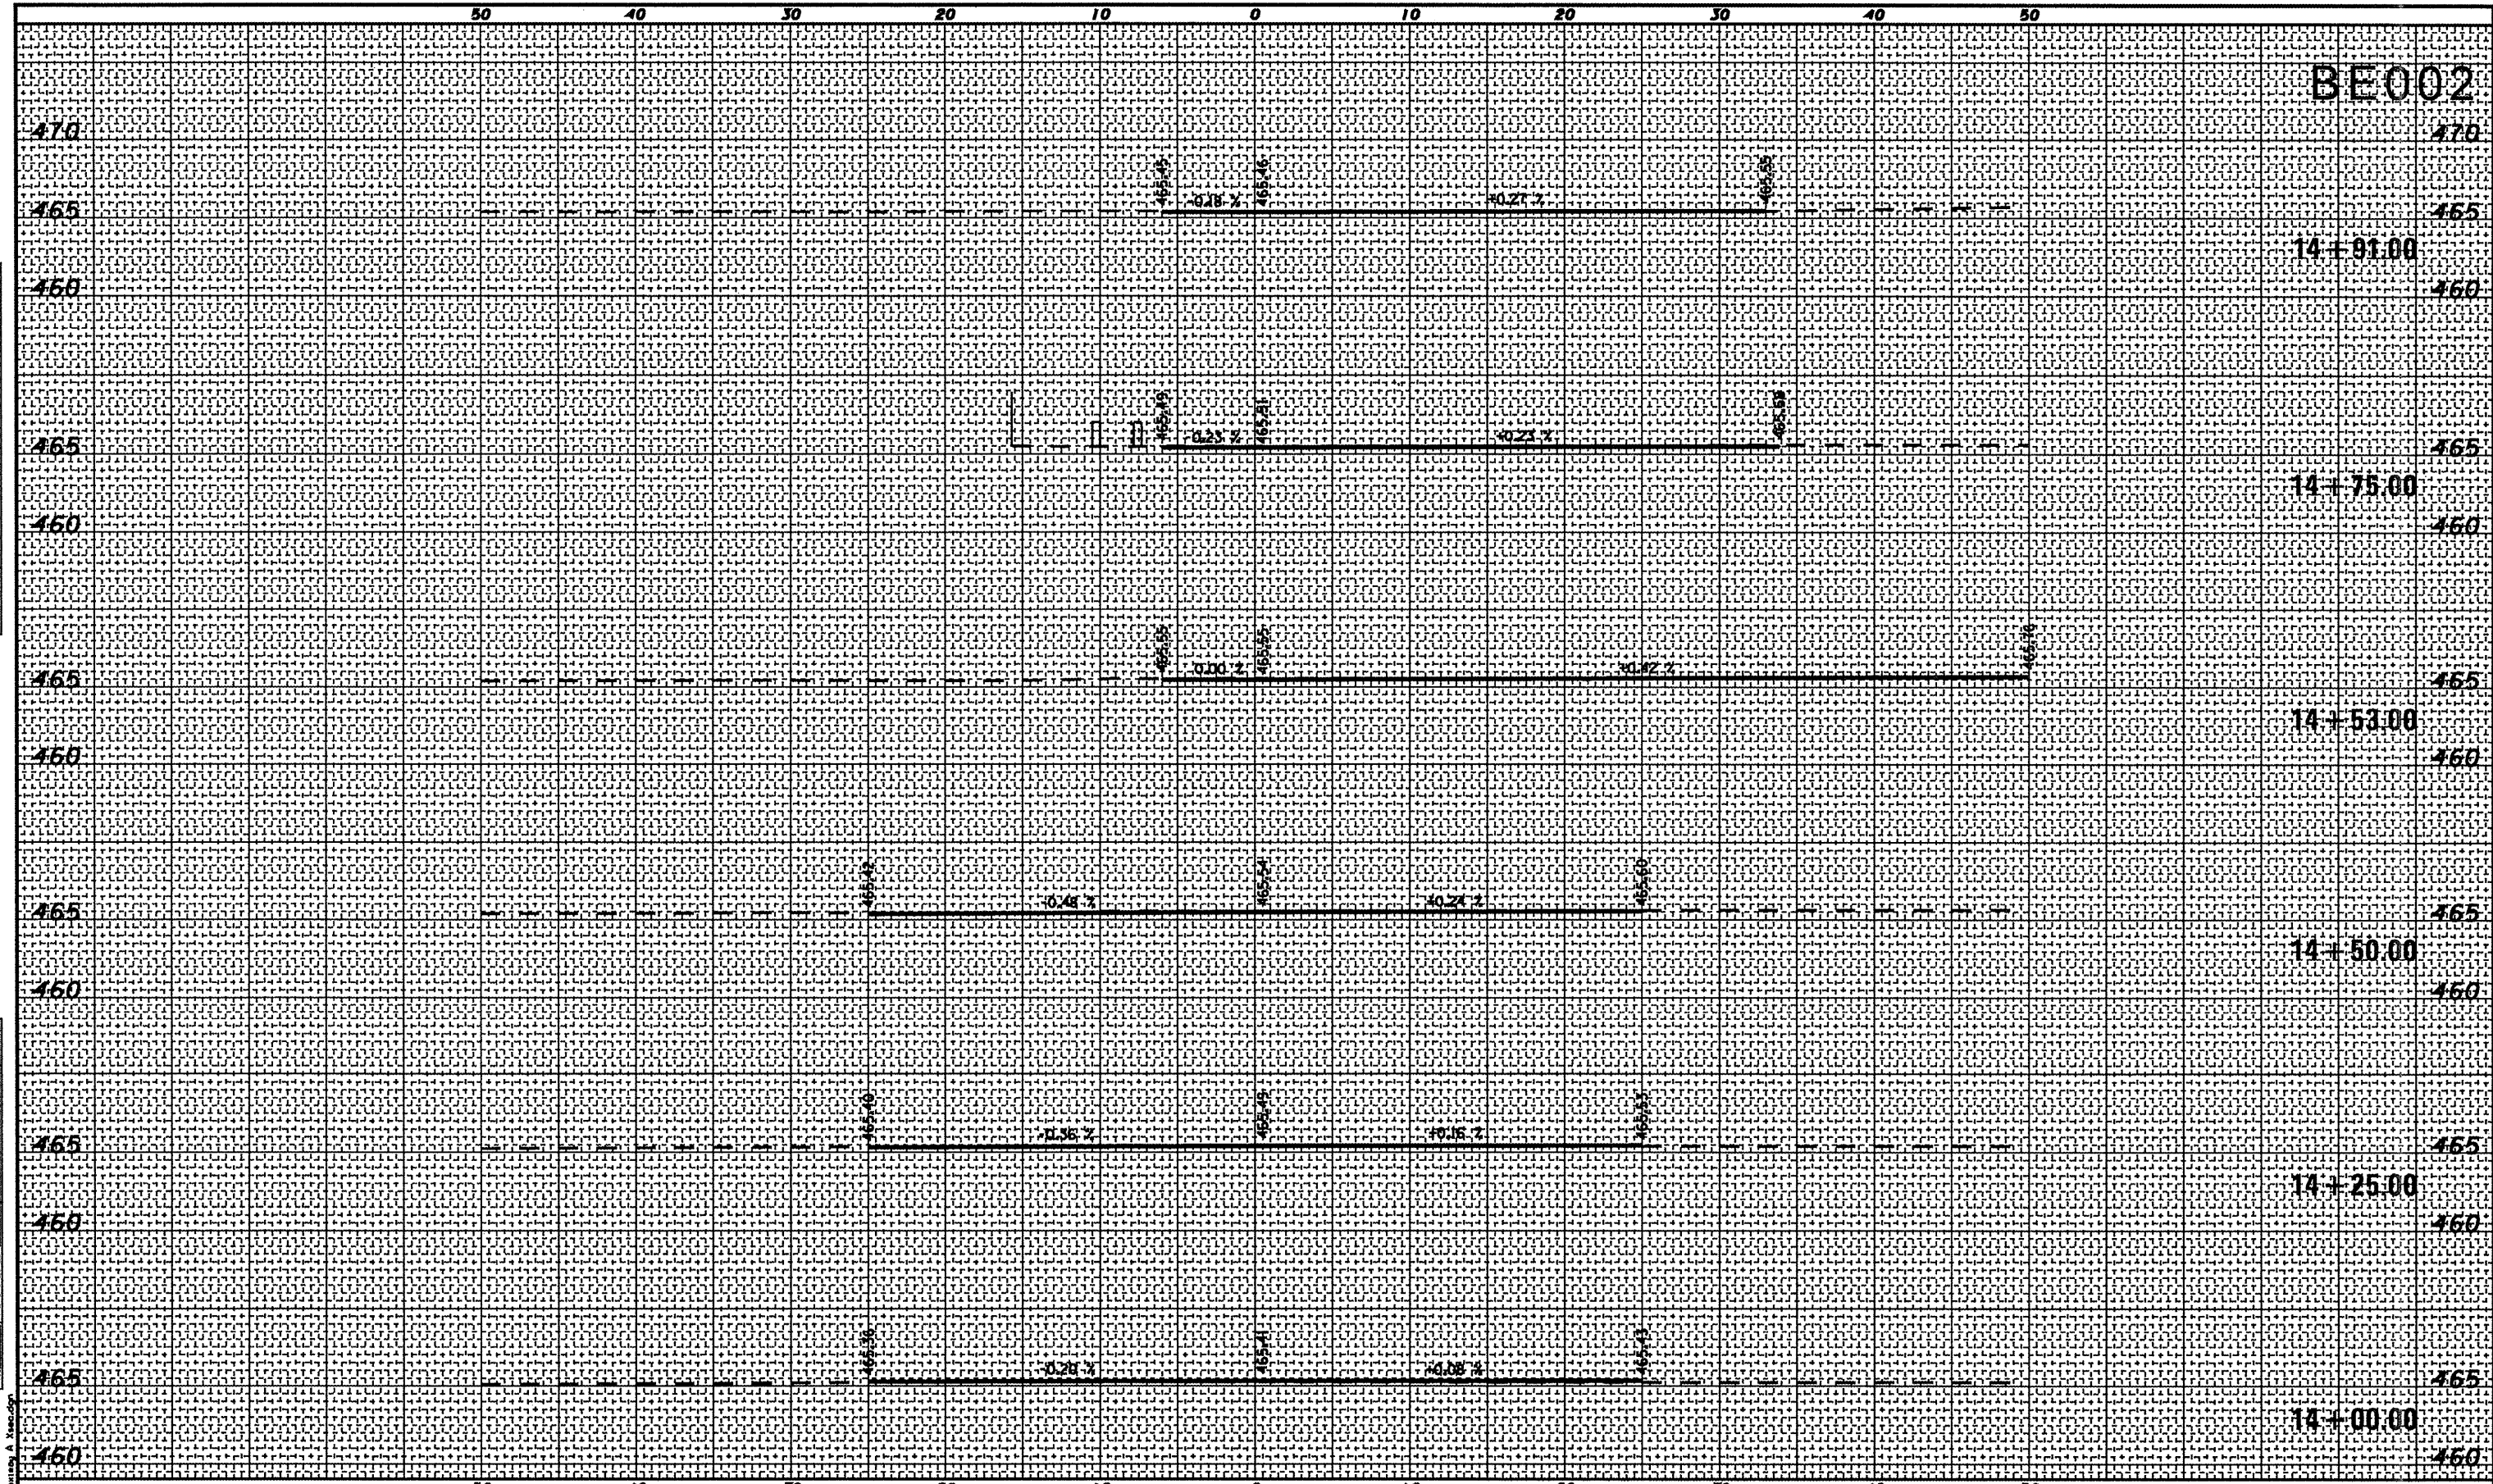

DATE	REVISION

GREATER BEARDSTOWN MUNICIPAL AIRPORT  
CITY OF BEARDSTOWN, BEARDSTOWN, ILLINOIS

FILENAME	Taxiway A Xsec.dgn	
PLOT SCALE	10,000' / IN.	
DATE	JULY 8, 2008	
SHEET 21 OF 40 SHEETS		
LAYOUT	MCM	04/22/08
DRAWN	MCM	04/22/08
REVIEWED	RHB	05/06/08



**BENTON & ASSOCIATES, INC.**  
1970 W. LAFAYETTE AVE., JACKSONVILLE IL 62650  
(217) 245-4146 (217) 245-4149 FAX  
JACKSONVILLE MISSOURI  
MACOMB ILLINOIS  
ST. LOUIS MISSOURI

**CROSS SECTIONS - TAXIWAY A**  
**STA. 14+00.00 TO STA. 14+91.00**  
ILL. PROJ. NO. K06-3749      A.I.P. PROJ. NO. 3-17-0004-B12