


DATE	
BY	
FINAL SURVEY	
NOTE BOOK	
AREAS CHECKED	

DATE	
BY	
ORIGINAL SURVEY	
NOTE BOOK	
AREAS CHECKED	

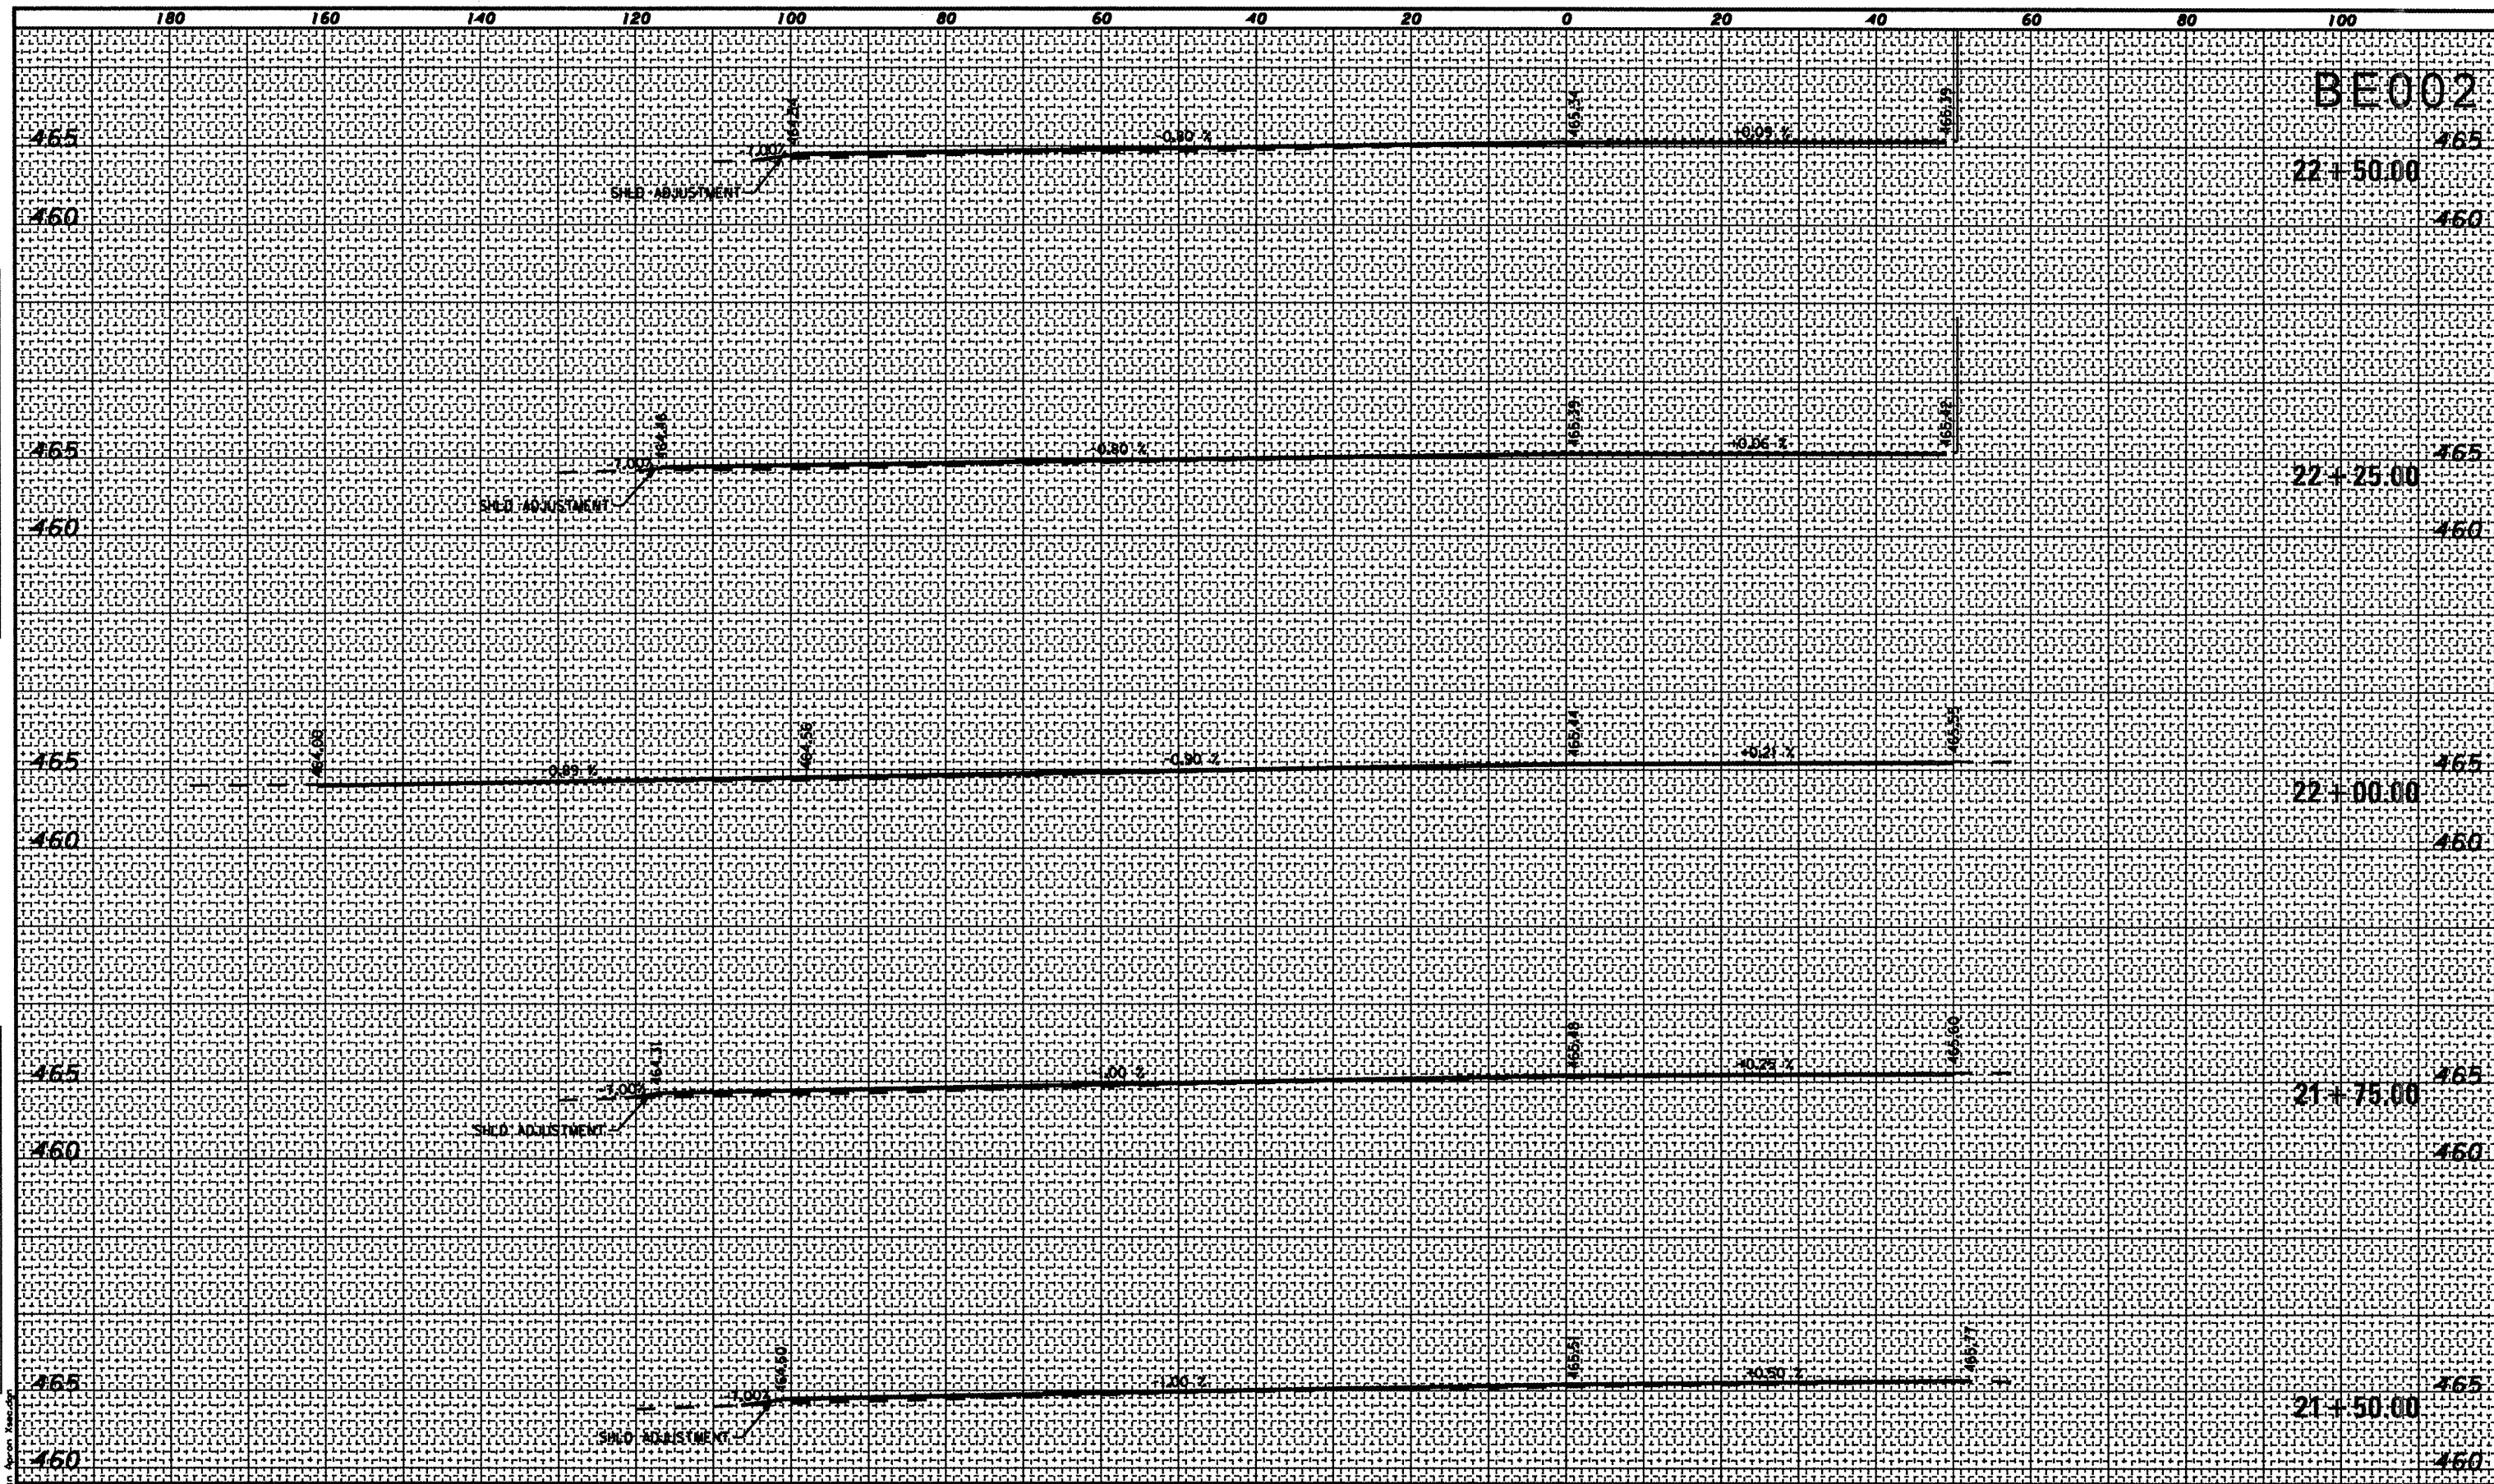

BE002

DATE	REVISION

GREATER BEARDSTOWN MUNICIPAL AIRPORT
CITY OF BEARDSTOWN, BEARDSTOWN, ILLINOIS

FILENAME	Main Apron Xsec.dgn
PLOT SCALE	20,000' / IN.
DATE	JULY 8, 2008
SHEET 24 OF 40 SHEETS	
LAYOUT	MGM 04/22/08
DRAWN	MGM 04/22/08
REVIEWED	RHB 05/06/08



BENTON & ASSOCIATES, INC.
1970 W. LAFAYETTE AVE., JACKSONVILLE IL 62650
(217) 245-4146 (217) 245-4149 FAX
SPRINGVILLE MISSOURI
MACOMB ILLINOIS
ST. LOUIS MISSOURI

CROSS SECTIONS - MAIN APRON
STA. 21+50.00 TO STA. 22+50.00

ILL. PROJ. NO. K06-3749	A.I.P. PROJ. NO. 3-17-0004-B12
-------------------------	--------------------------------

FILE NAME * P:\BETA\BPP\Design\Plans\Main Apron Xsec.dgn