


BE002

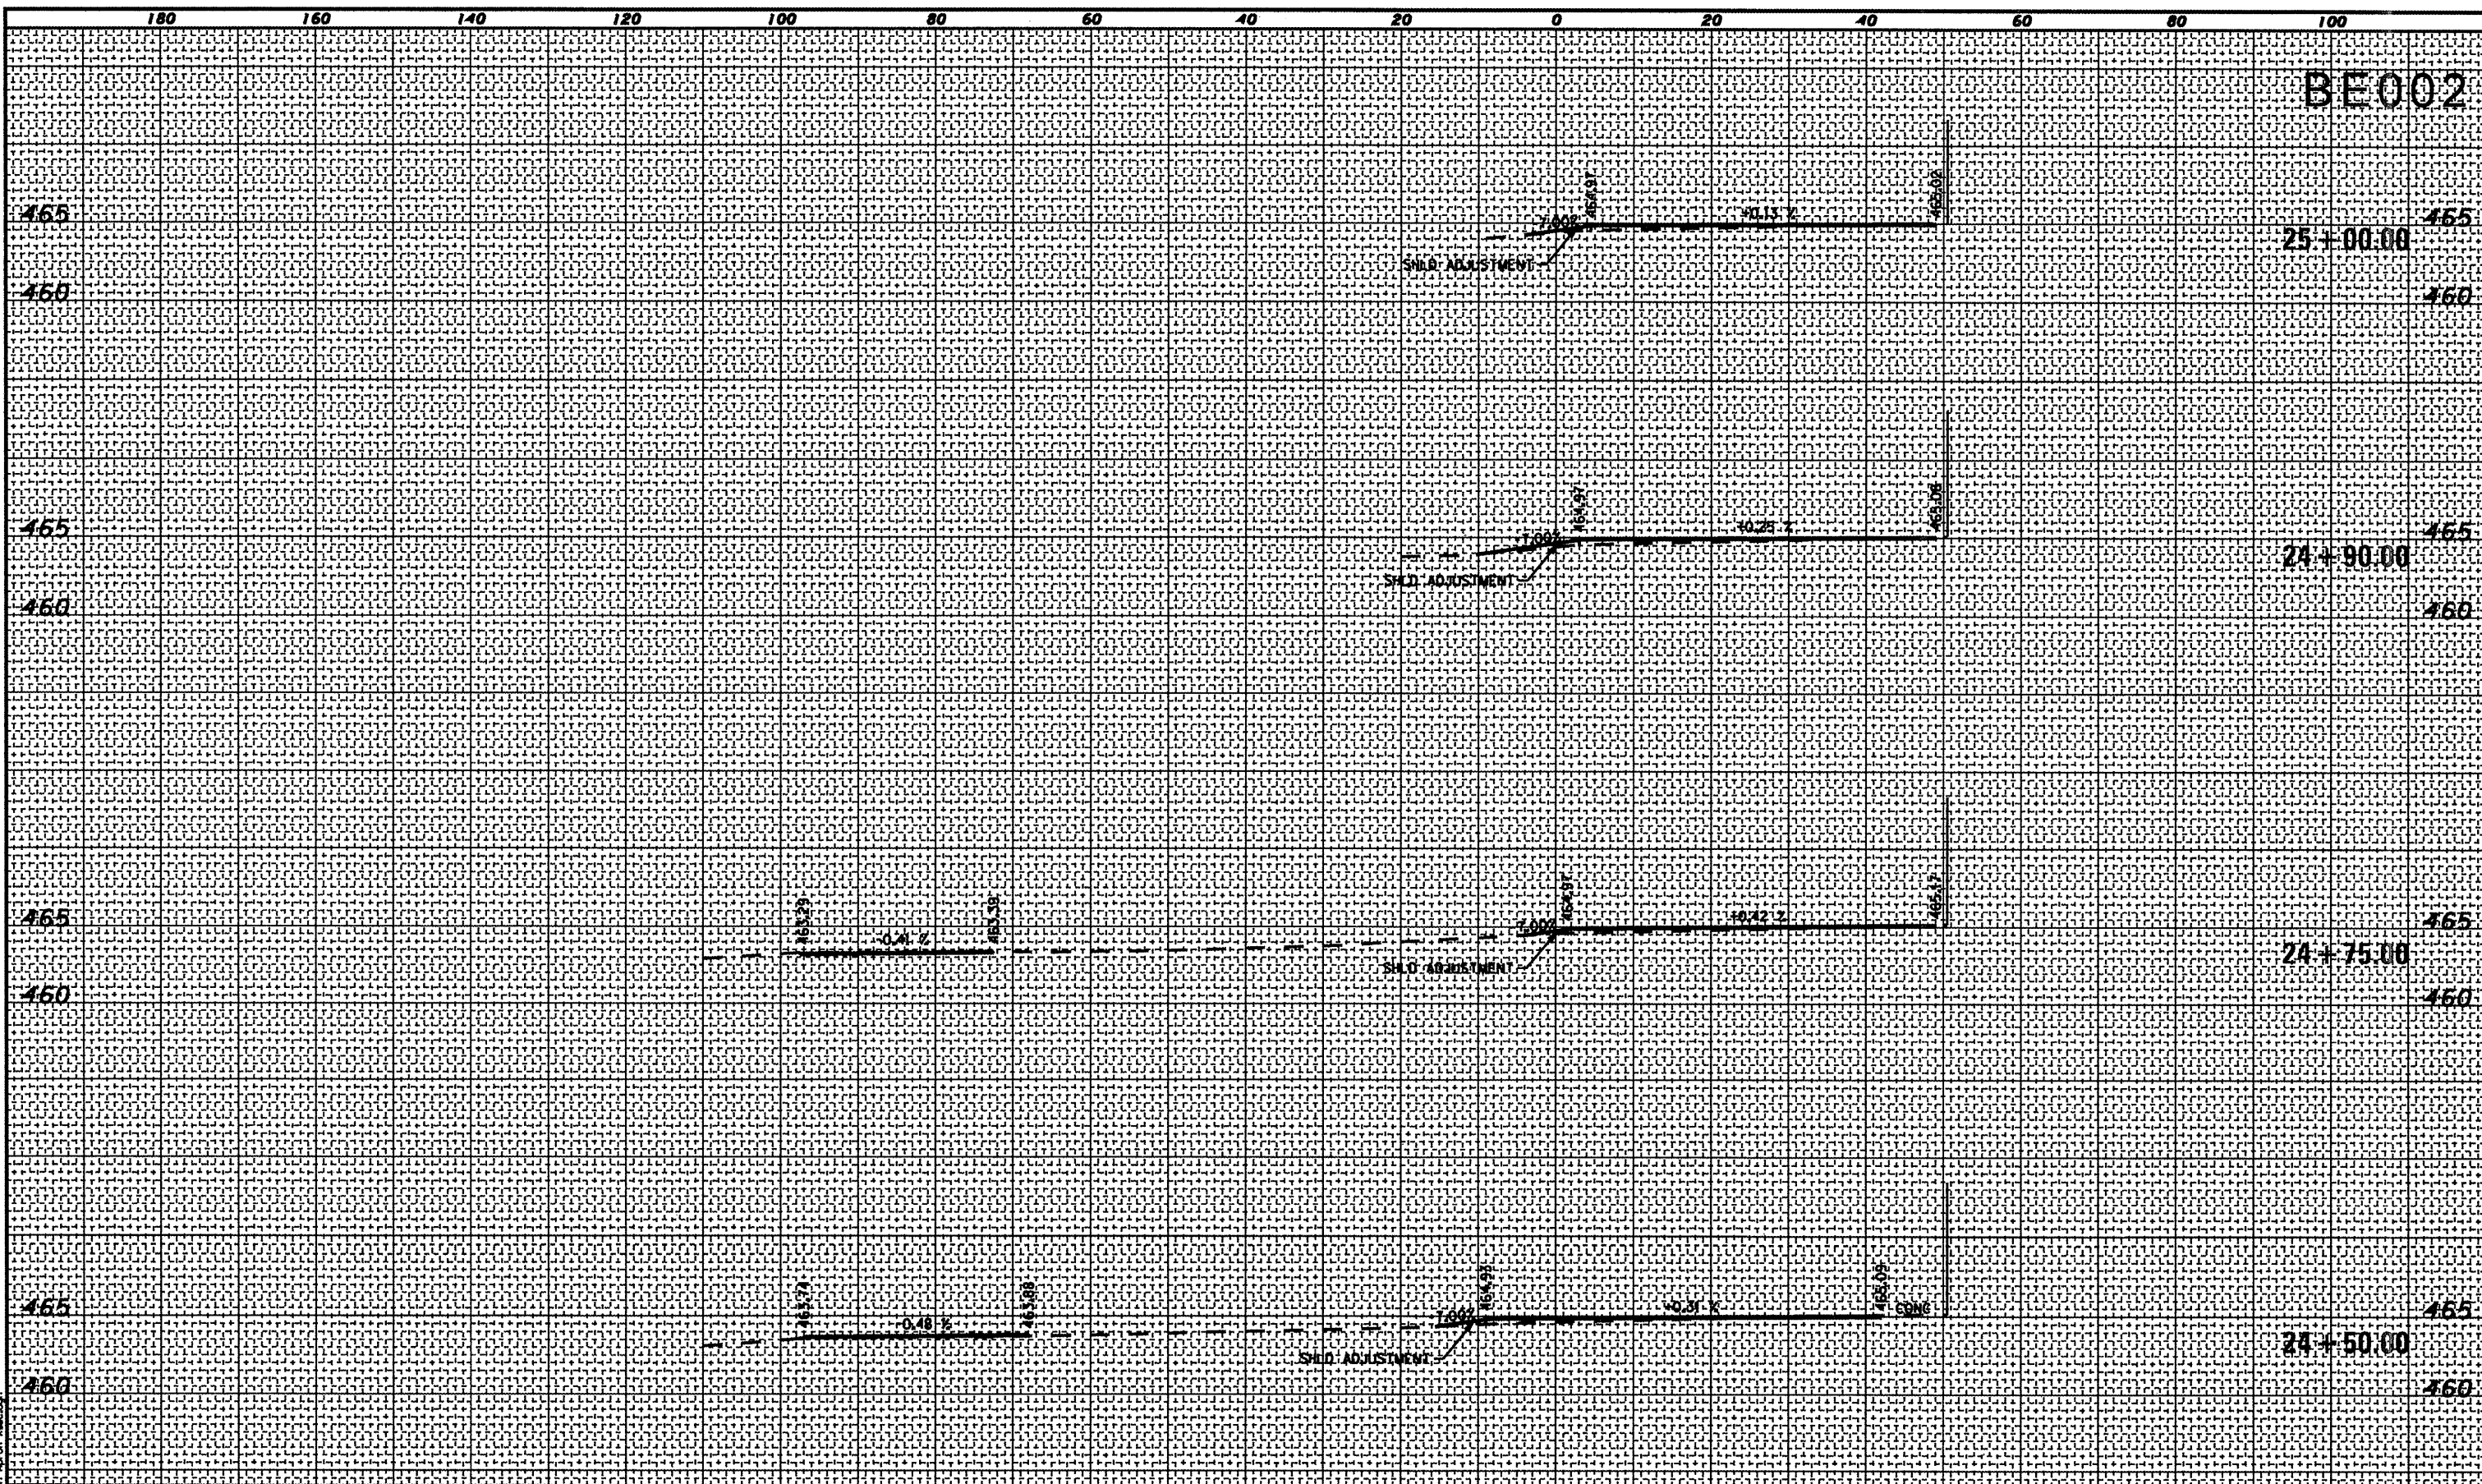

DATE	
BY	
CHECKED	
PLOTTED	
TEMPLATE	
AREAS	
CREATED	
FINAL SURVEY	
NOTE BOOK	
NO.	

DATE	
BY	
CHECKED	
PLOTTED	
TEMPLATE	
AREAS	
CREATED	
ORIGINAL SURVEY	
NOTE BOOK	
NO.	

FILE NAME : P:\BENTON\Projects\Main Apron\Main Apron.dwg

DATE	REVISION

GREATER BEARDSTOWN MUNICIPAL AIRPORT
CITY OF BEARDSTOWN, BEARDSTOWN, ILLINOIS

FILENAME Main Apron 1sec.dwg
PLOT SCALE 20,000' / IN.
DATE JULY 8, 2008
SHEET 27 OF 40 SHEETS
LAYOUT MCM 04/22/08
DRAWN MCM 04/22/08
REVIEWED RRB 05/06/08



BENTON & ASSOCIATES, INC.
1970 W. LAFAYETTE AVE., JACKSONVILLE IL 62650
(217) 245-4146 (217) 245-4149 FAX
KIRKSVILLE MISSOURI
WACO, ILLINOIS
ST. LOUIS MISSOURI

CROSS SECTIONS - MAIN APRON
STA. 24+50.00 TO STA. 25+00.00

ILL. PROJ. NO. K06-3749

A.I.P. PROJ. NO. J-17-0004-B12