


DATE	
BY	
FINAL SURVEY	
NOTE BOOK	
NO.	
COPIED	
PLOTTED	
TEMPLATE	
AREAS	
CHECKED	

DATE	
BY	
ORIGINAL SURVEY	
NOTE BOOK	
NO.	
COPIED	
PLOTTED	
TEMPLATE	
AREAS	
CHECKED	

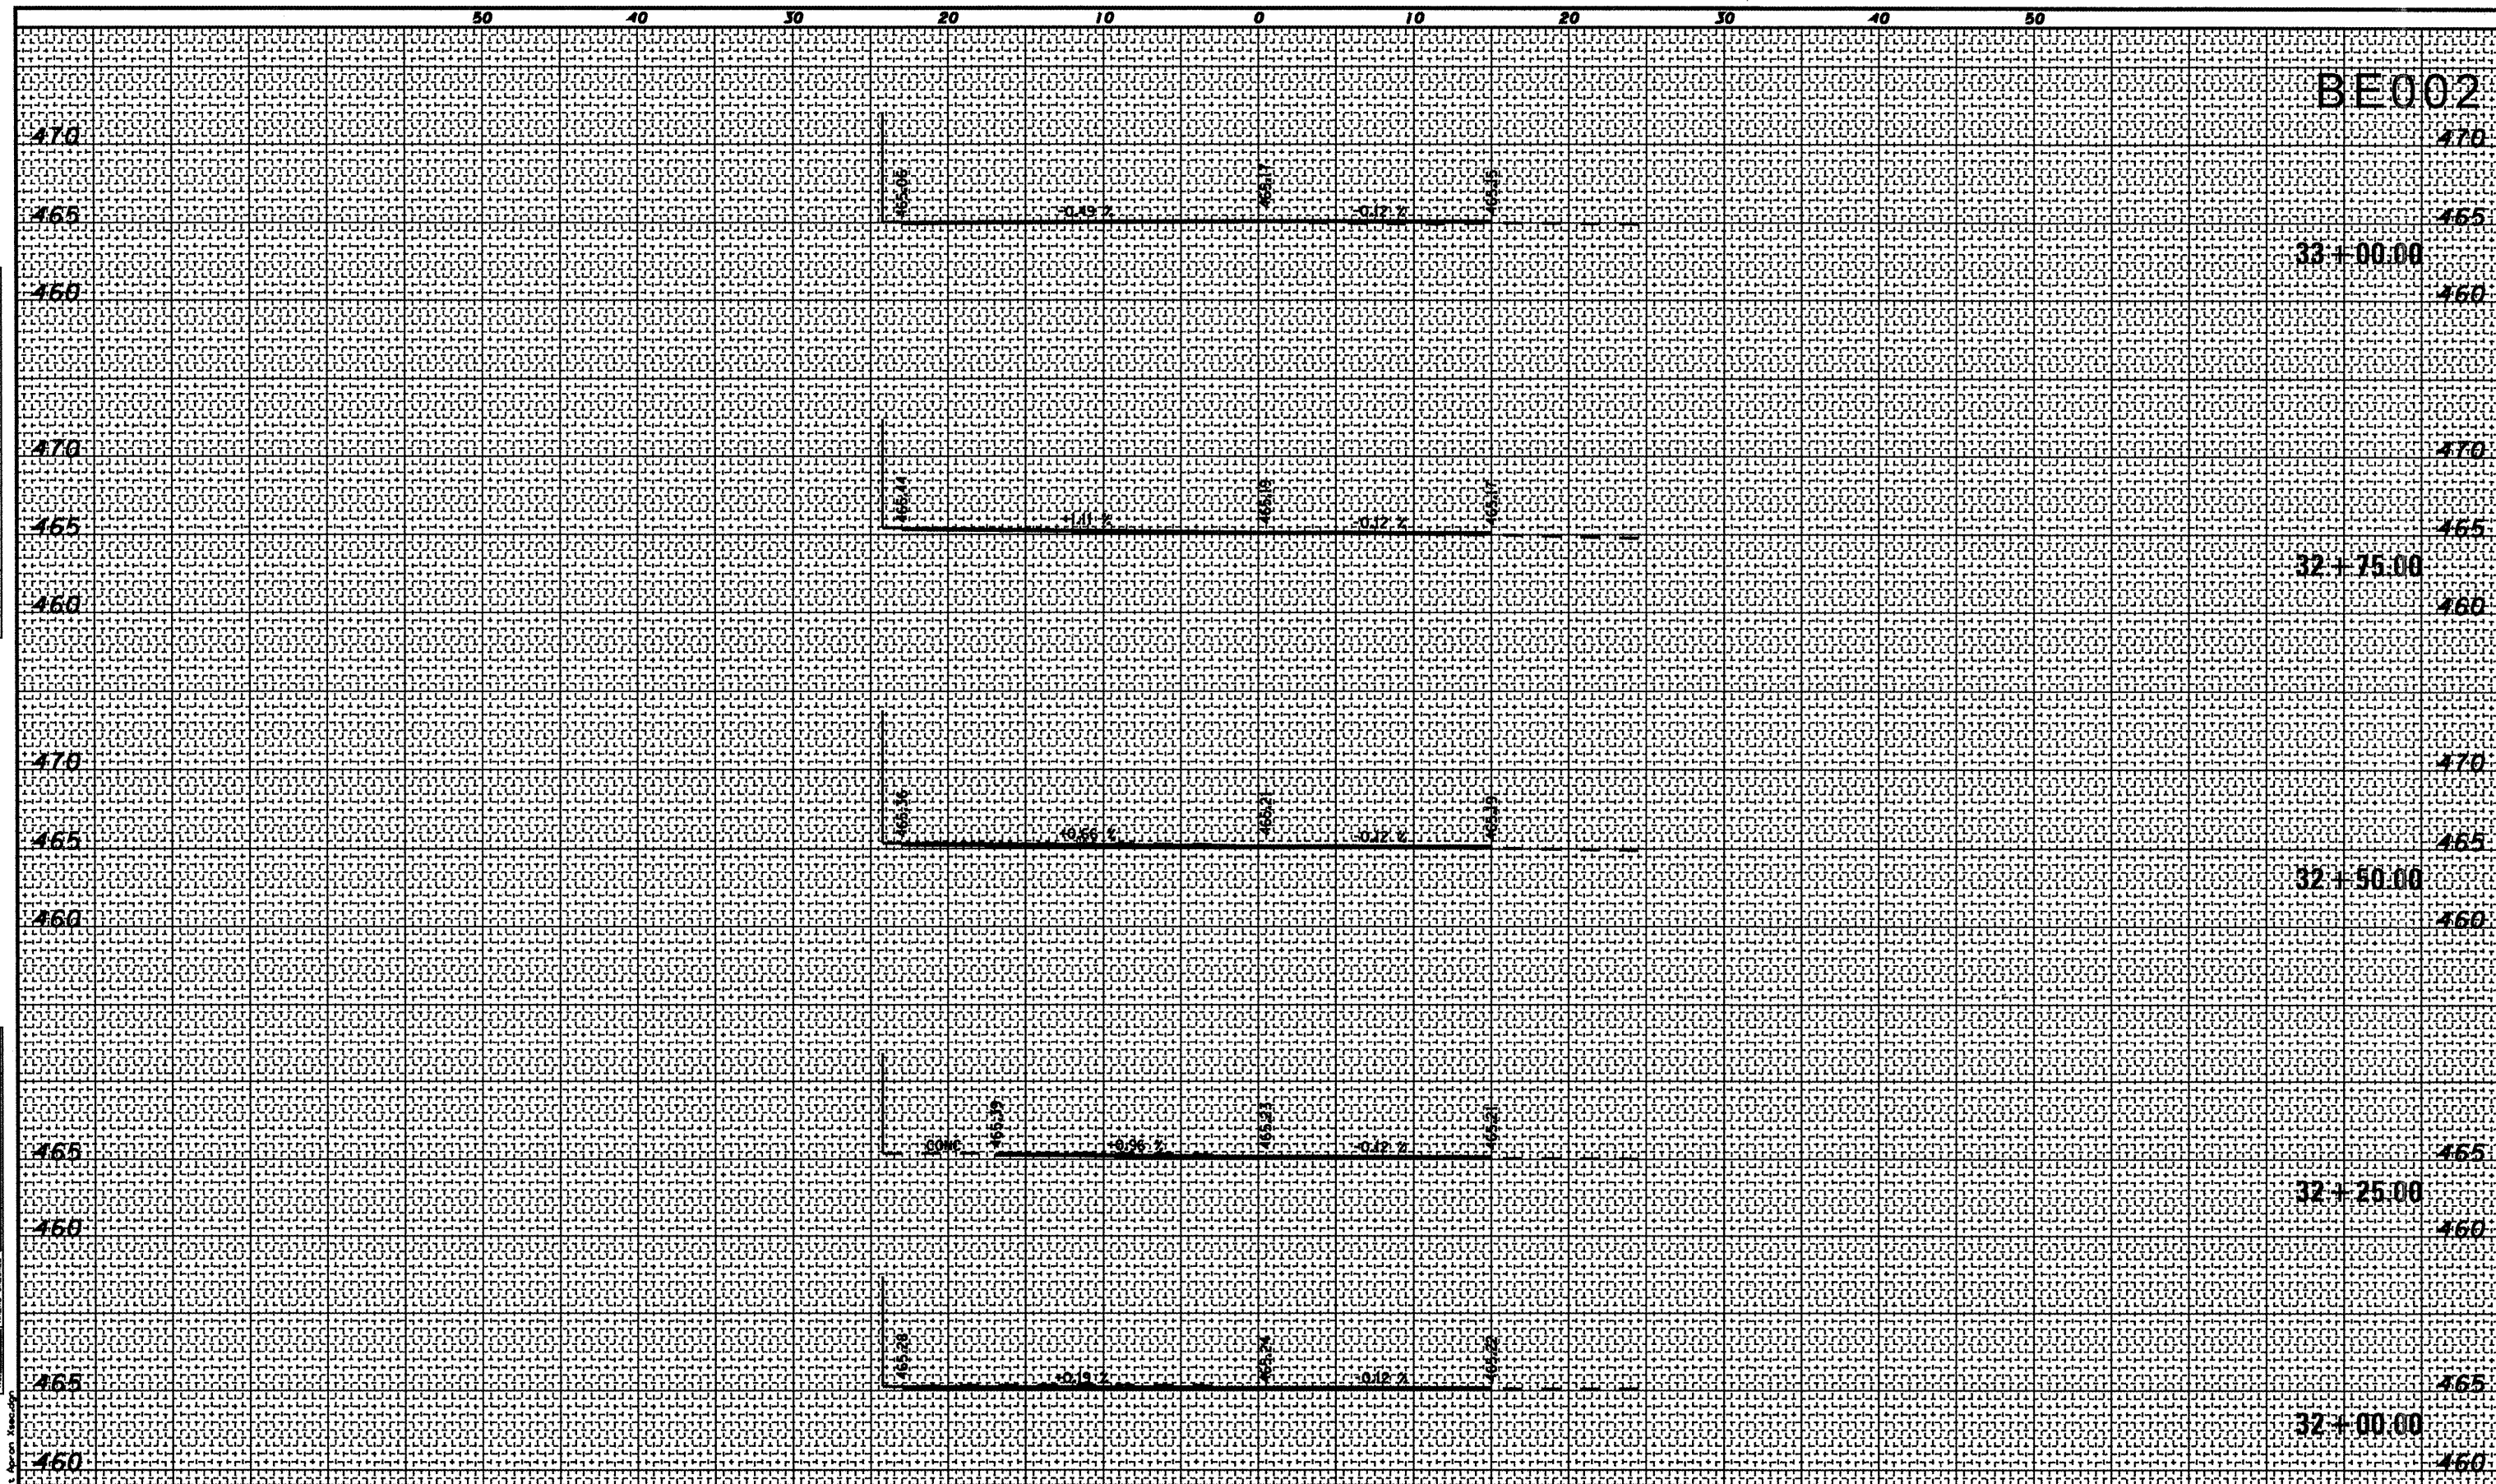

DATE	REVISION

GREATER BEARDSTOWN MUNICIPAL AIRPORT
CITY OF BEARDSTOWN, BEARDSTOWN, ILLINOIS

FILENAME	East Apron Isec.dgn
PLOT SCALE	10,000' / IN.
DATE	JULY 8, 2008
SHEET 31 OF 40 SHEETS	
LAYOUT	MCM 04/24/08
DRAWN	MCM 04/24/08
REVIEWED	RMB 05/06/08



BENTON & ASSOCIATES, INC.
1970 W. LAFAYETTE AVE., JACKSONVILLE IL 62650
(217) 245-4146 (217) 245-4149 FAX
KIRKSVILLE MISSOURI
MACOMB ILLINOIS
ST. LOUIS MISSOURI

CROSS SECTIONS - EAST APRON
STA. 32+00.00 TO STA. 33+00.00

ILL. PROJ. NO. K06-3749 A.I.P. PROJ. NO. 3-17-0004-B12