


ORIGINAL SURVEY	SURVEYED	BY	DATE
NOTE BOOK	PLOTTED		
	TEMPLATE		
	AREAS		
	CHECKED		

FINAL SURVEY	SURVEYED	BY	DATE
NOTE BOOK	PLOTTED		
	TEMPLATE		
	AREAS		
	CHECKED		

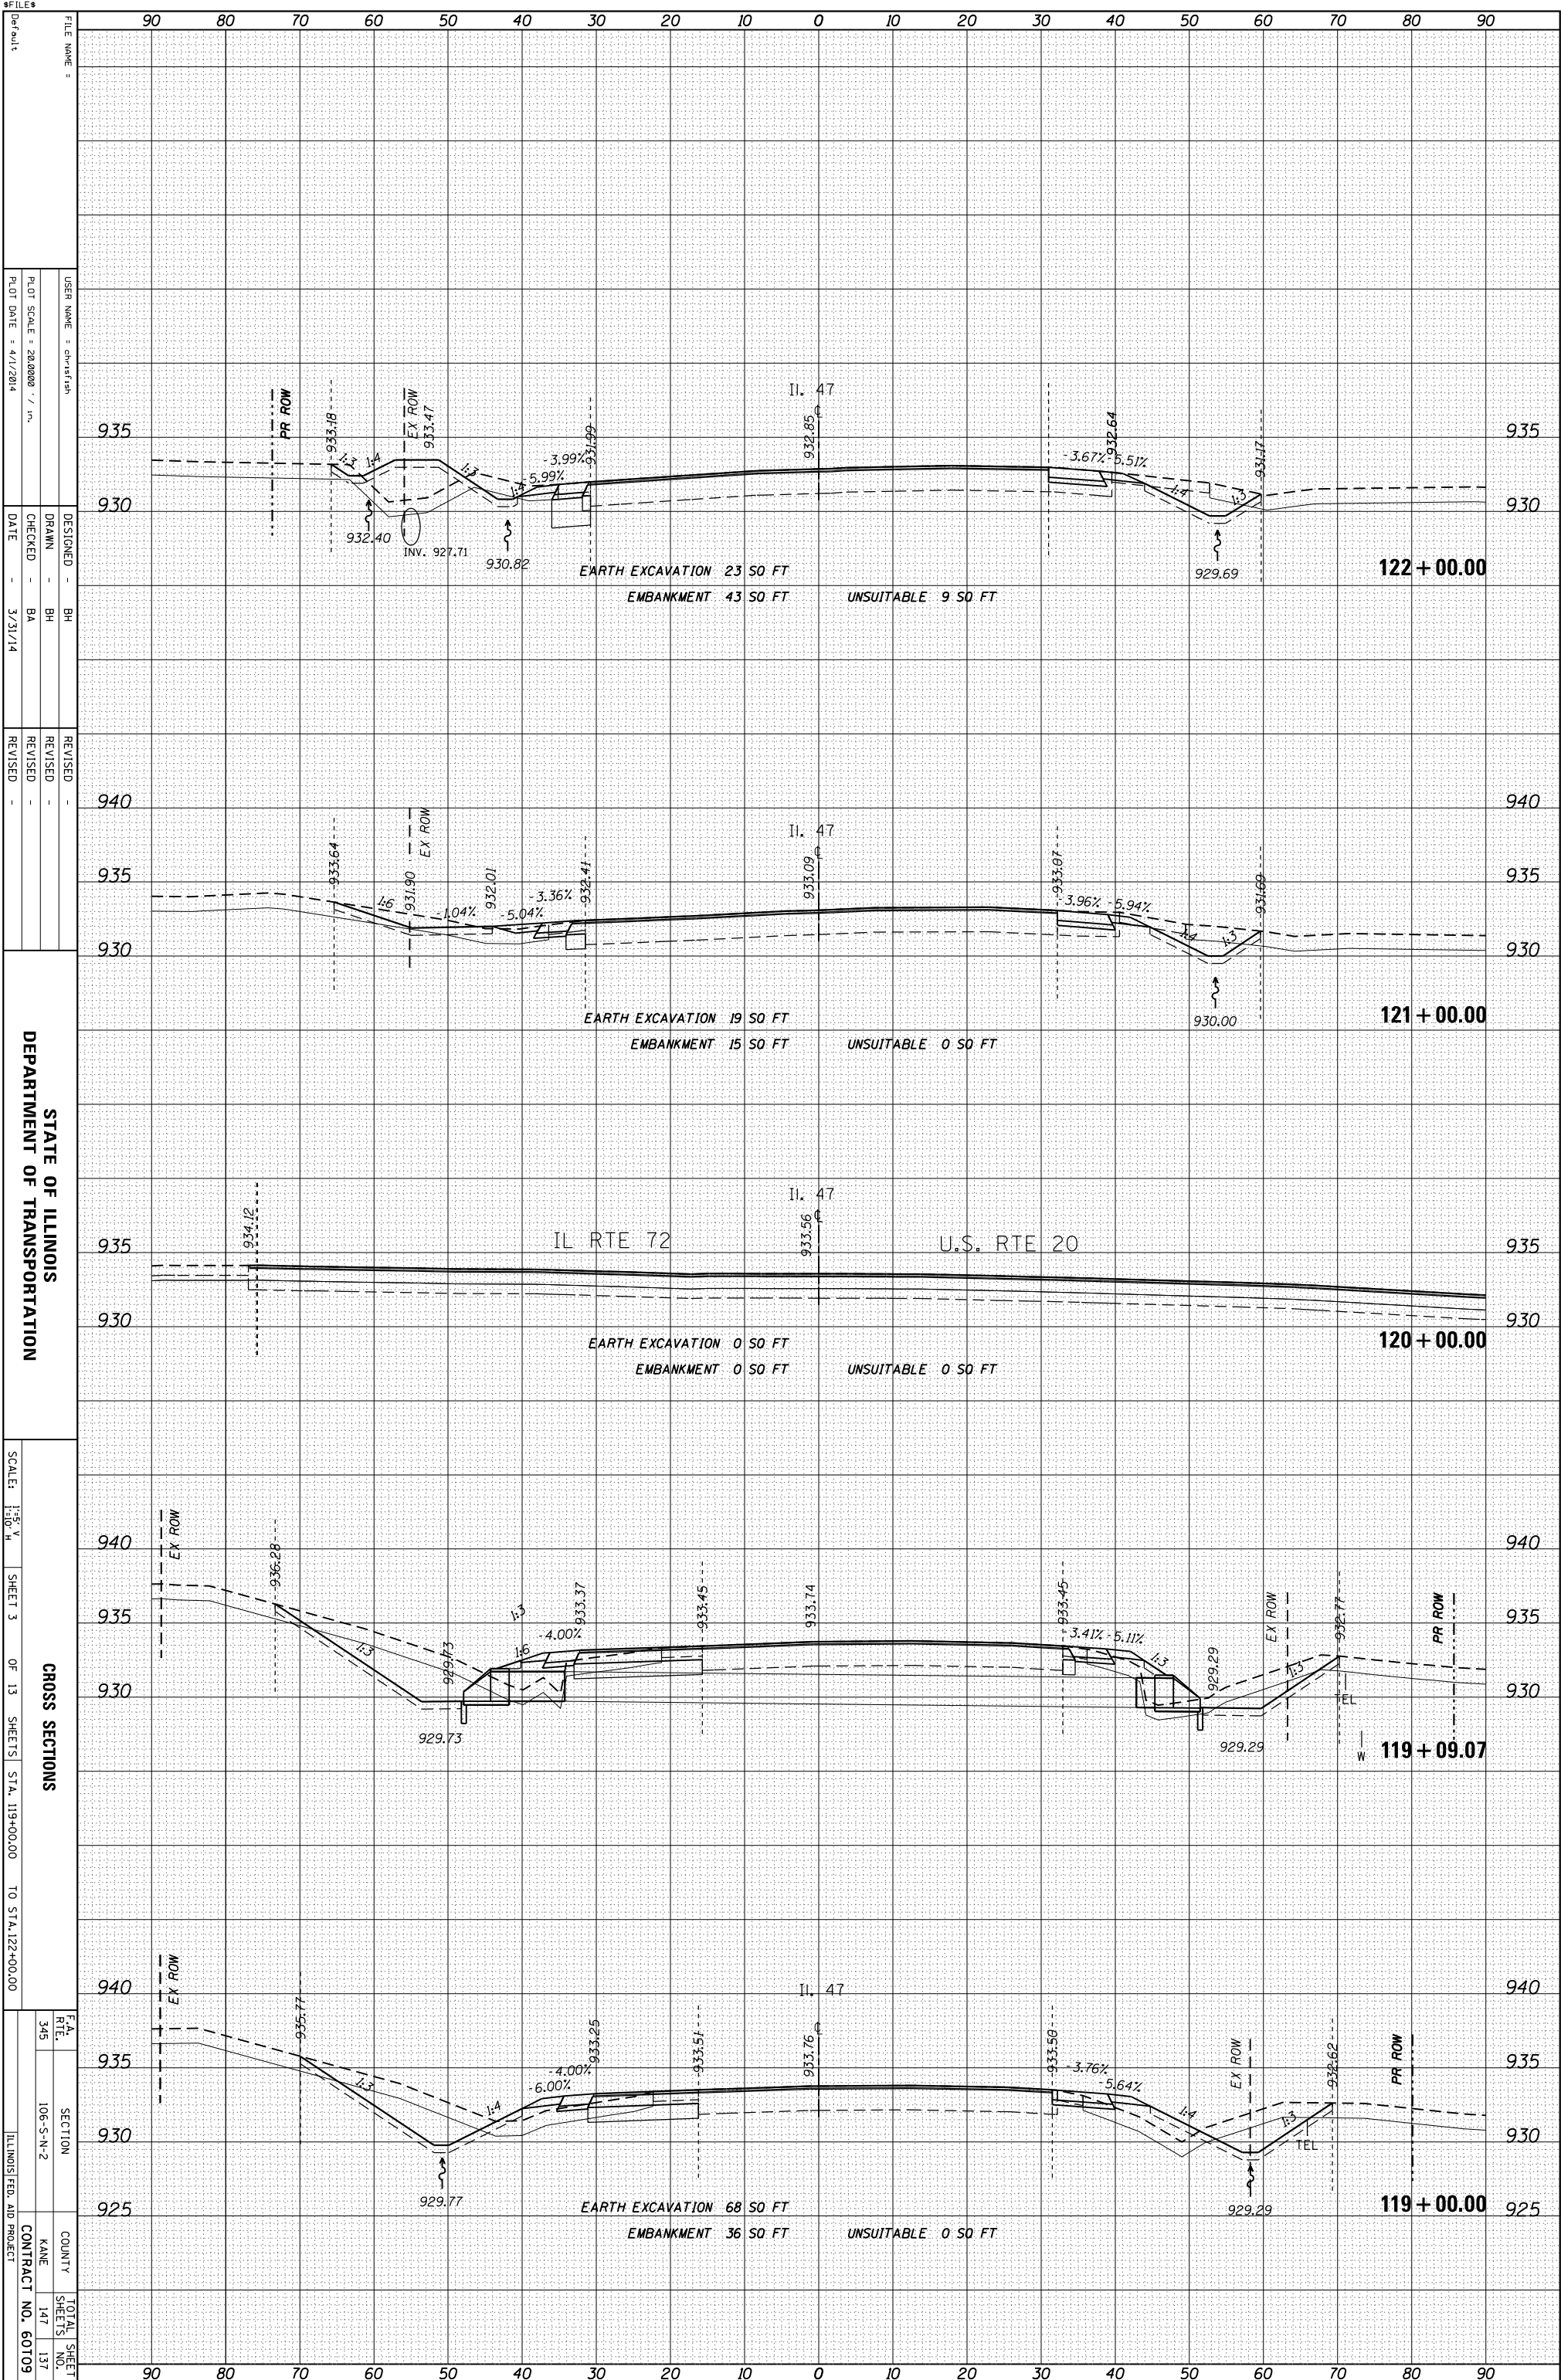

STATE OF ILLINOIS  
DEPARTMENT OF TRANSPORTATION

CROSS SECTIONS  
SHEET 3 OF 13 SHEETS STA. 119+00.00 TO STA. 122+00.00

FILE NAME	USER NAME	DESIGNED	DRAWN	CHECKED	DATE
Default	chrisfish	BH	BH	BA	3/31/14
PLLOT SCALE	28.0000 / in.	REVISION	REVISION	REVISION	REVISION
PLLOT DATE	4/1/2014				
SECTION	COUNTY	TOTAL SHEETS	SHEET NO.	KANE	CONTRACT NO.
106-S-N-2		147	137		60109