


ORIGINAL SURVEY	SURVEYED	BY	DATE
NOTE BOOK	PLOTTED		
	TEMPLATE		
	AREAS		
	AREAS CHECKED		

FINAL SURVEY	SURVEYED	BY	DATE
NOTE BOOK	PLOTTED		
	TEMPLATE		
	AREAS		
	AREAS CHECKED		

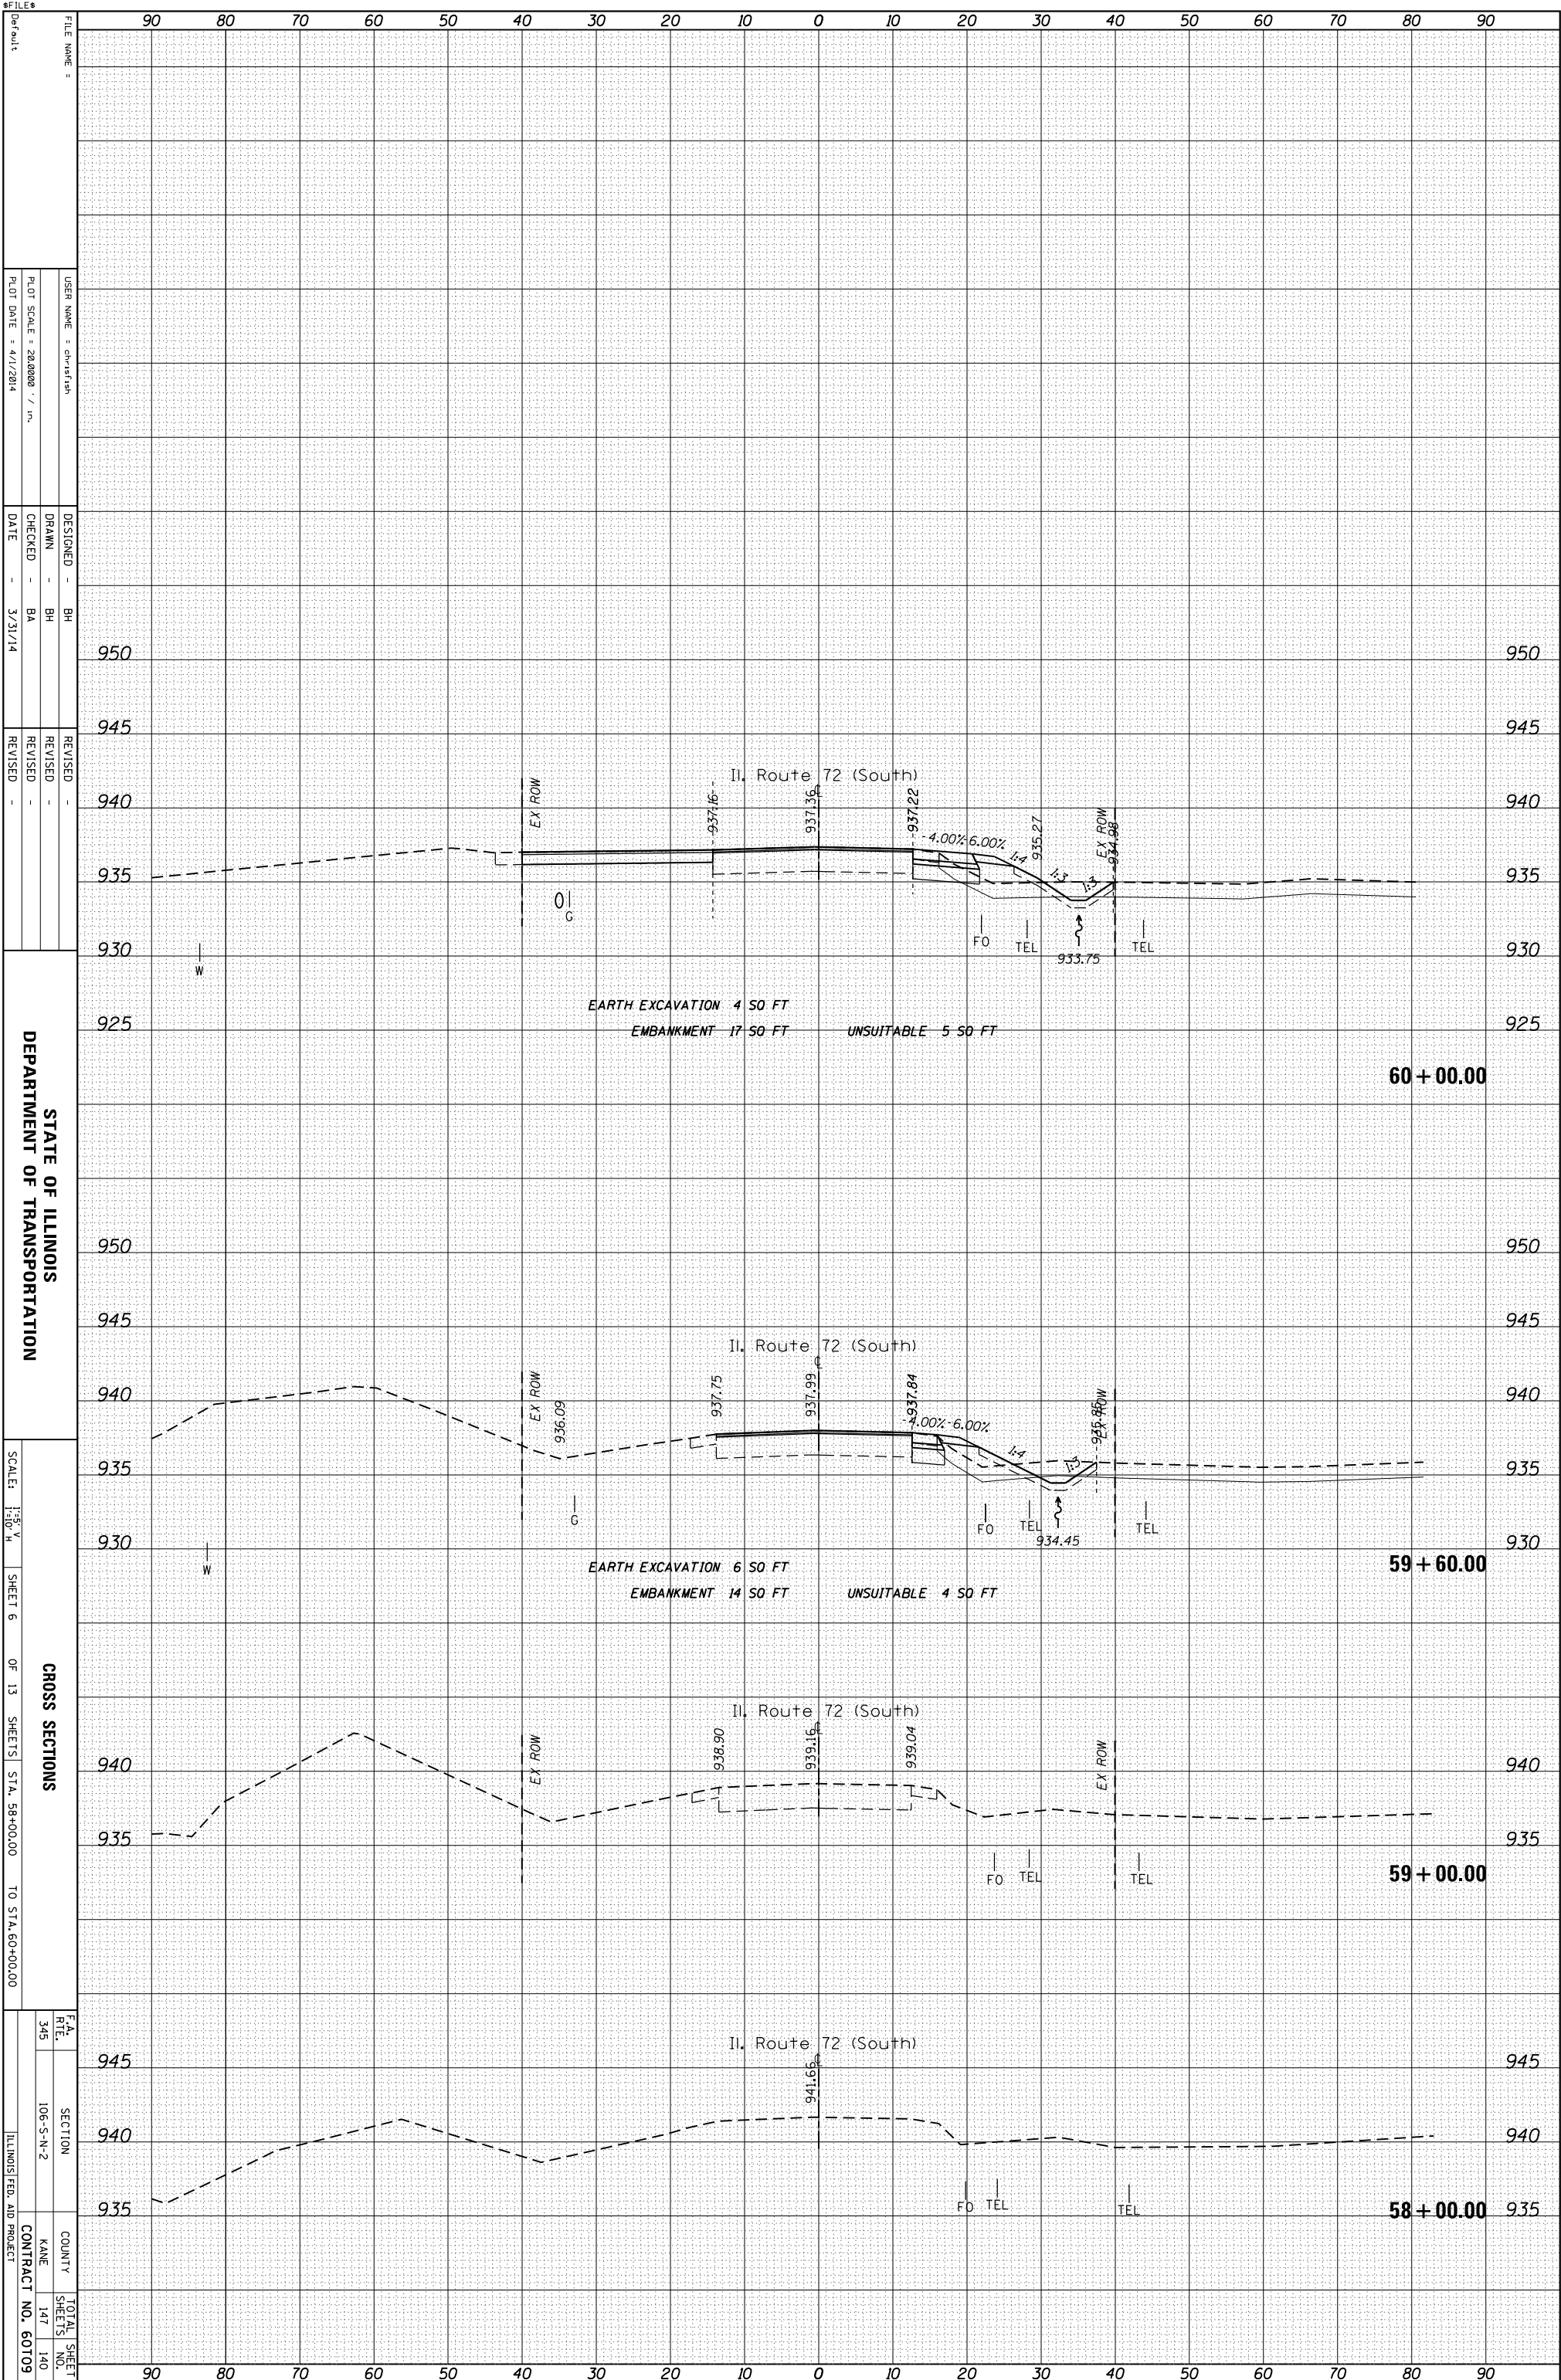

STATE OF ILLINOIS
DEPARTMENT OF TRANSPORTATION

CROSS SECTIONS
SHEET 6 OF 13 SHEETS STA. 58+00.00 TO STA. 60+00.00

FILE NAME	USER NAME	DESIGNED	DRAWN	CHECKED	DATE
Default	ch-fish	BH	BH	BA	3/31/14
PLLOT SCALE = 28.0000 / in.	PLLOT DATE = 4/1/2014	REVISID	REVISID	REVISID	REVISID
FEA RTE. 345	SECTION 106-S-N-2	COUNTY KANE	TOTAL SHEETS 147	SHEET NO. 140	CONTRACT NO. 60109
ILLINOIS FED. AID PROJECT					