


ORIGINAL SURVEY	SURVEYED	BY	DATE
NOTE BOOK	PLOTTED		
	TEMPLATE		
	AREAS		
	AREAS CHECKED		

FINAL SURVEY	SURVEYED	BY	DATE
NOTE BOOK	PLOTTED		
	TEMPLATE		
	AREAS		
	AREAS CHECKED		

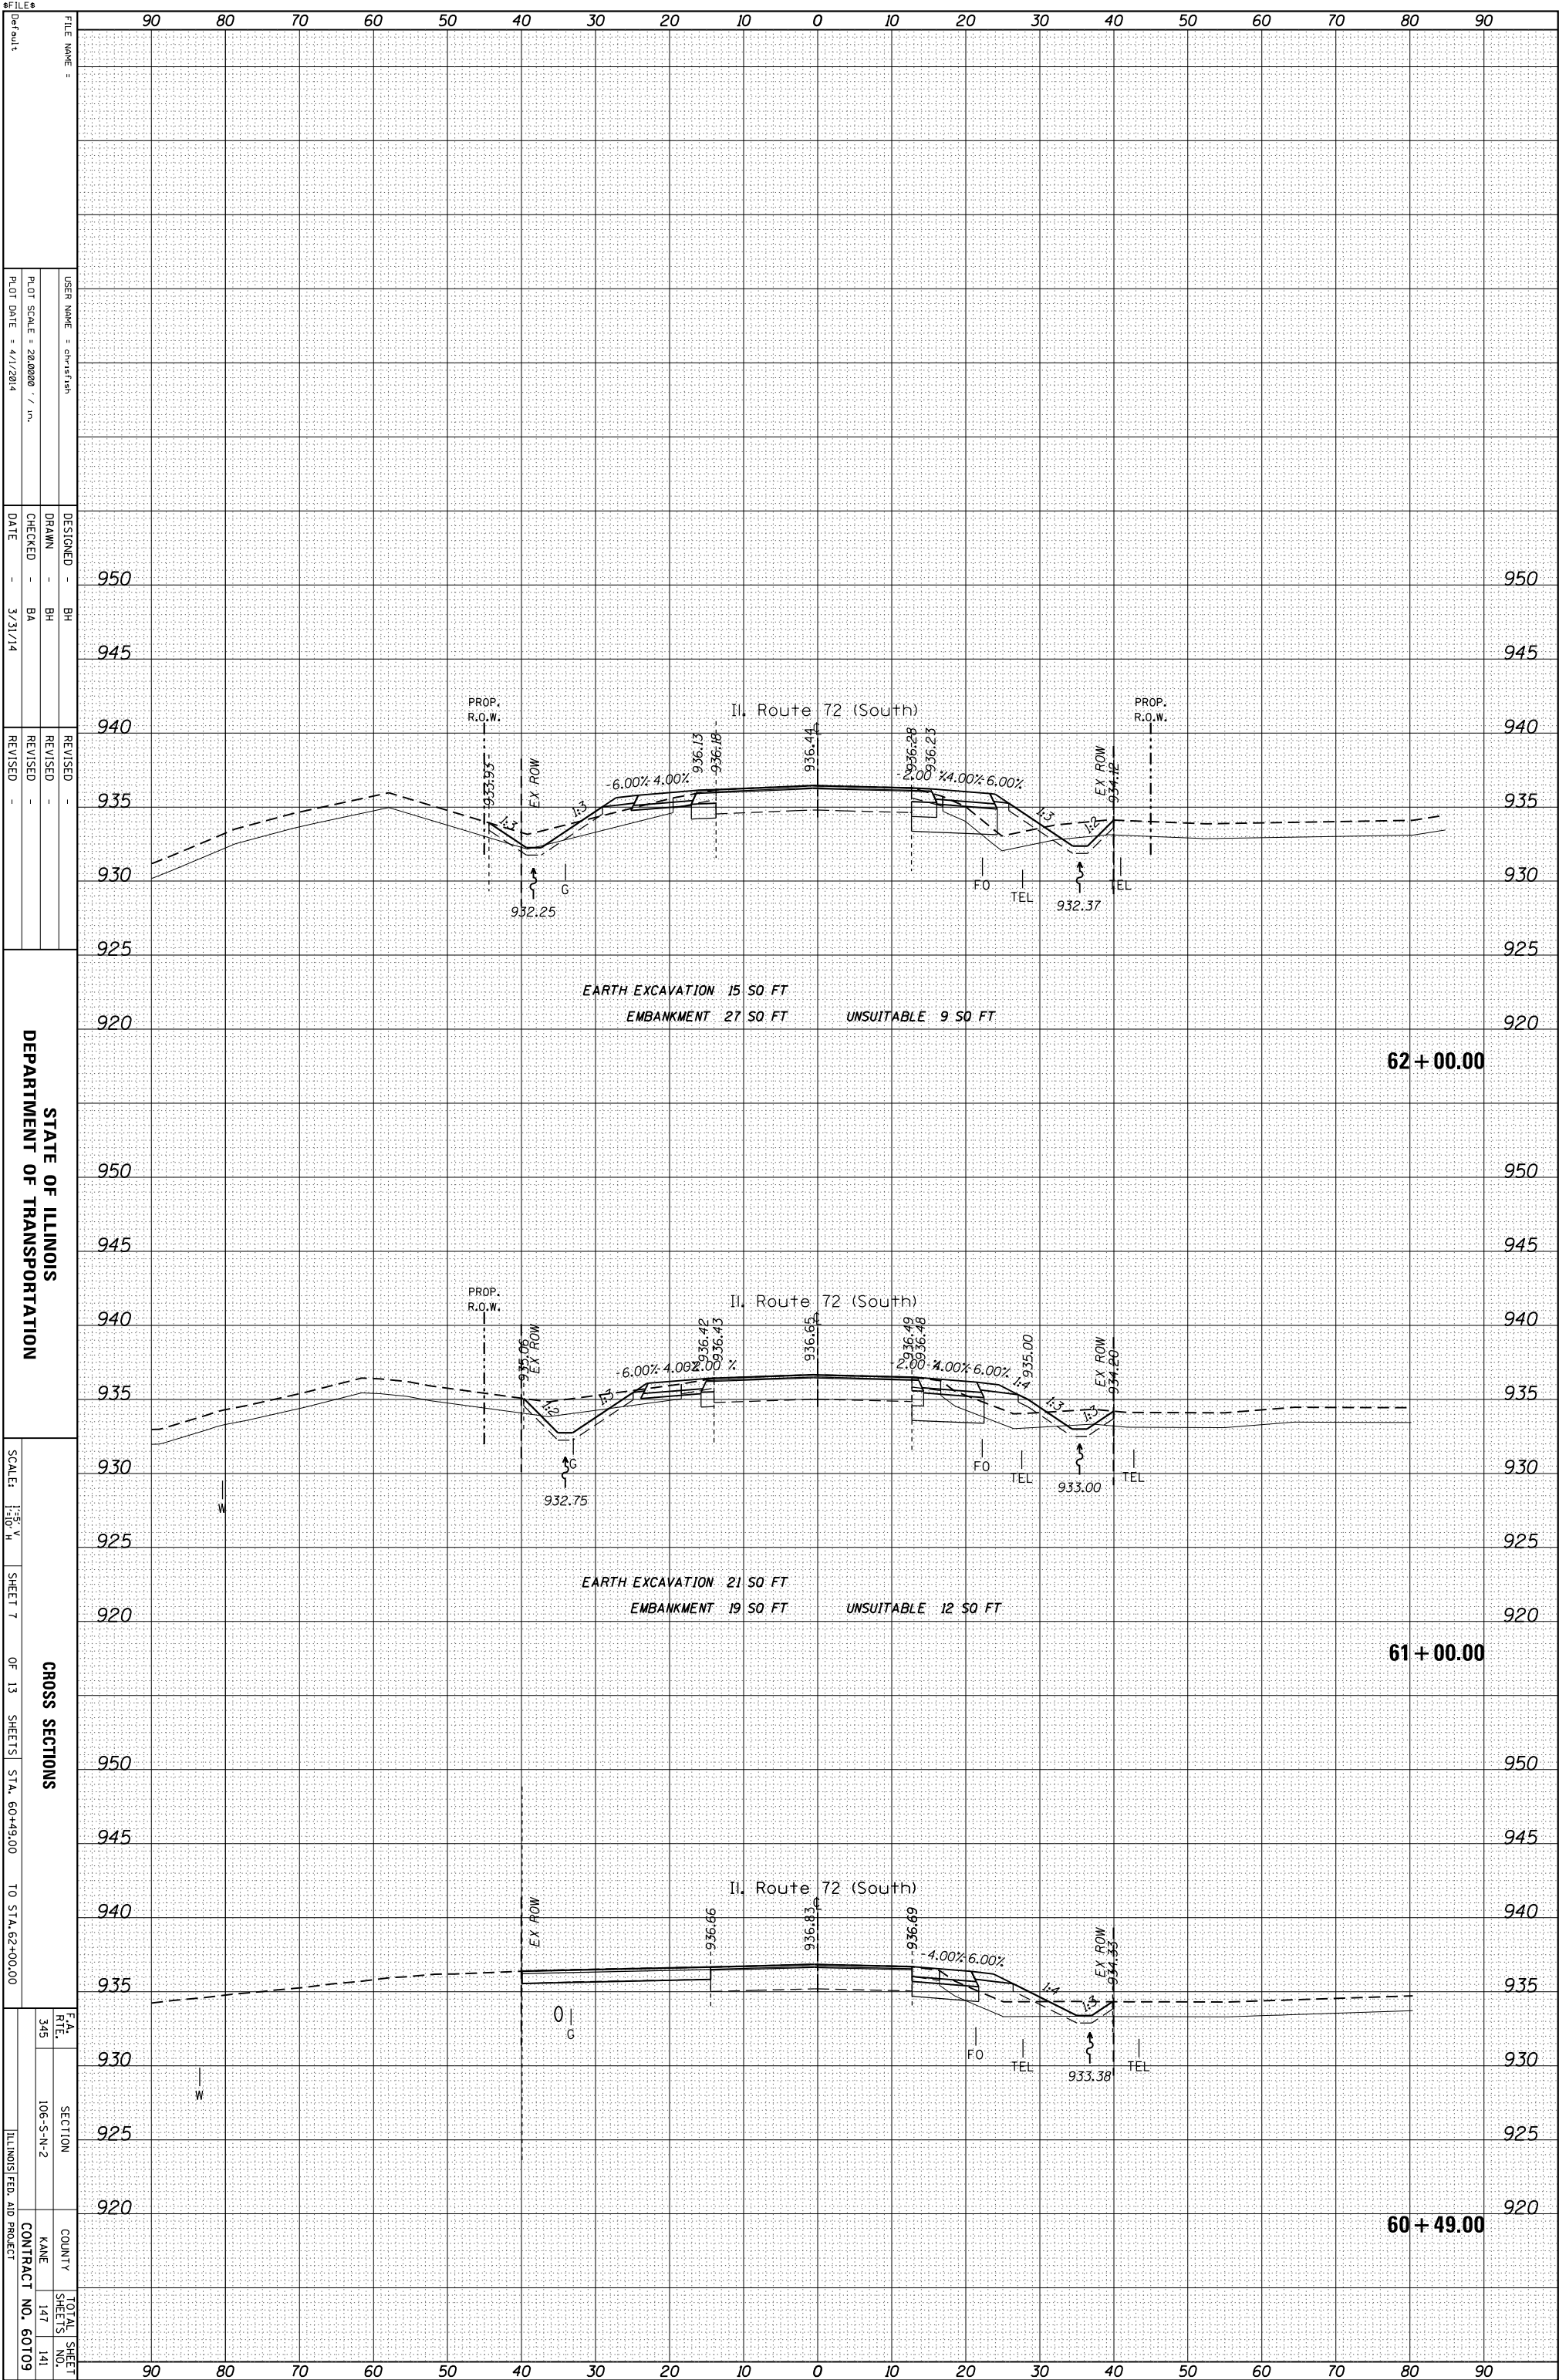

STATE OF ILLINOIS
DEPARTMENT OF TRANSPORTATION

CROSS SECTIONS
SCALE: 1"=10' H, 1"=50' V
SHEET 7 OF 13 SHEETS STA. 60+49.00 TO STA. 62+00.00

FILE NAME	DESIGNED	REVISION
USER NAME = ch-fish	BH	
DESIGN SCALE = 28,00000 / in.	DRAWN	REVISION
PLLOT DATE = 4/1/2014	BA	
	CHECKED	REVISION
	DATE	
	3/31/14	
FA RTE	SECTION	COUNTY
345	106-S-N-2	KANE
		TOTAL SHEET NO.
		147
		141
		CONTRACT NO.
		60109