


ORIGINAL SURVEY	SURVEYED	BY	DATE
NOTE BOOK	PLOTTED		
	TEMPLATE		
	AREAS		
	AREAS CHECKED		

FINAL SURVEY	SURVEYED	BY	DATE
NOTE BOOK	PLOTTED		
	TEMPLATE		
	AREAS		
	AREAS CHECKED		

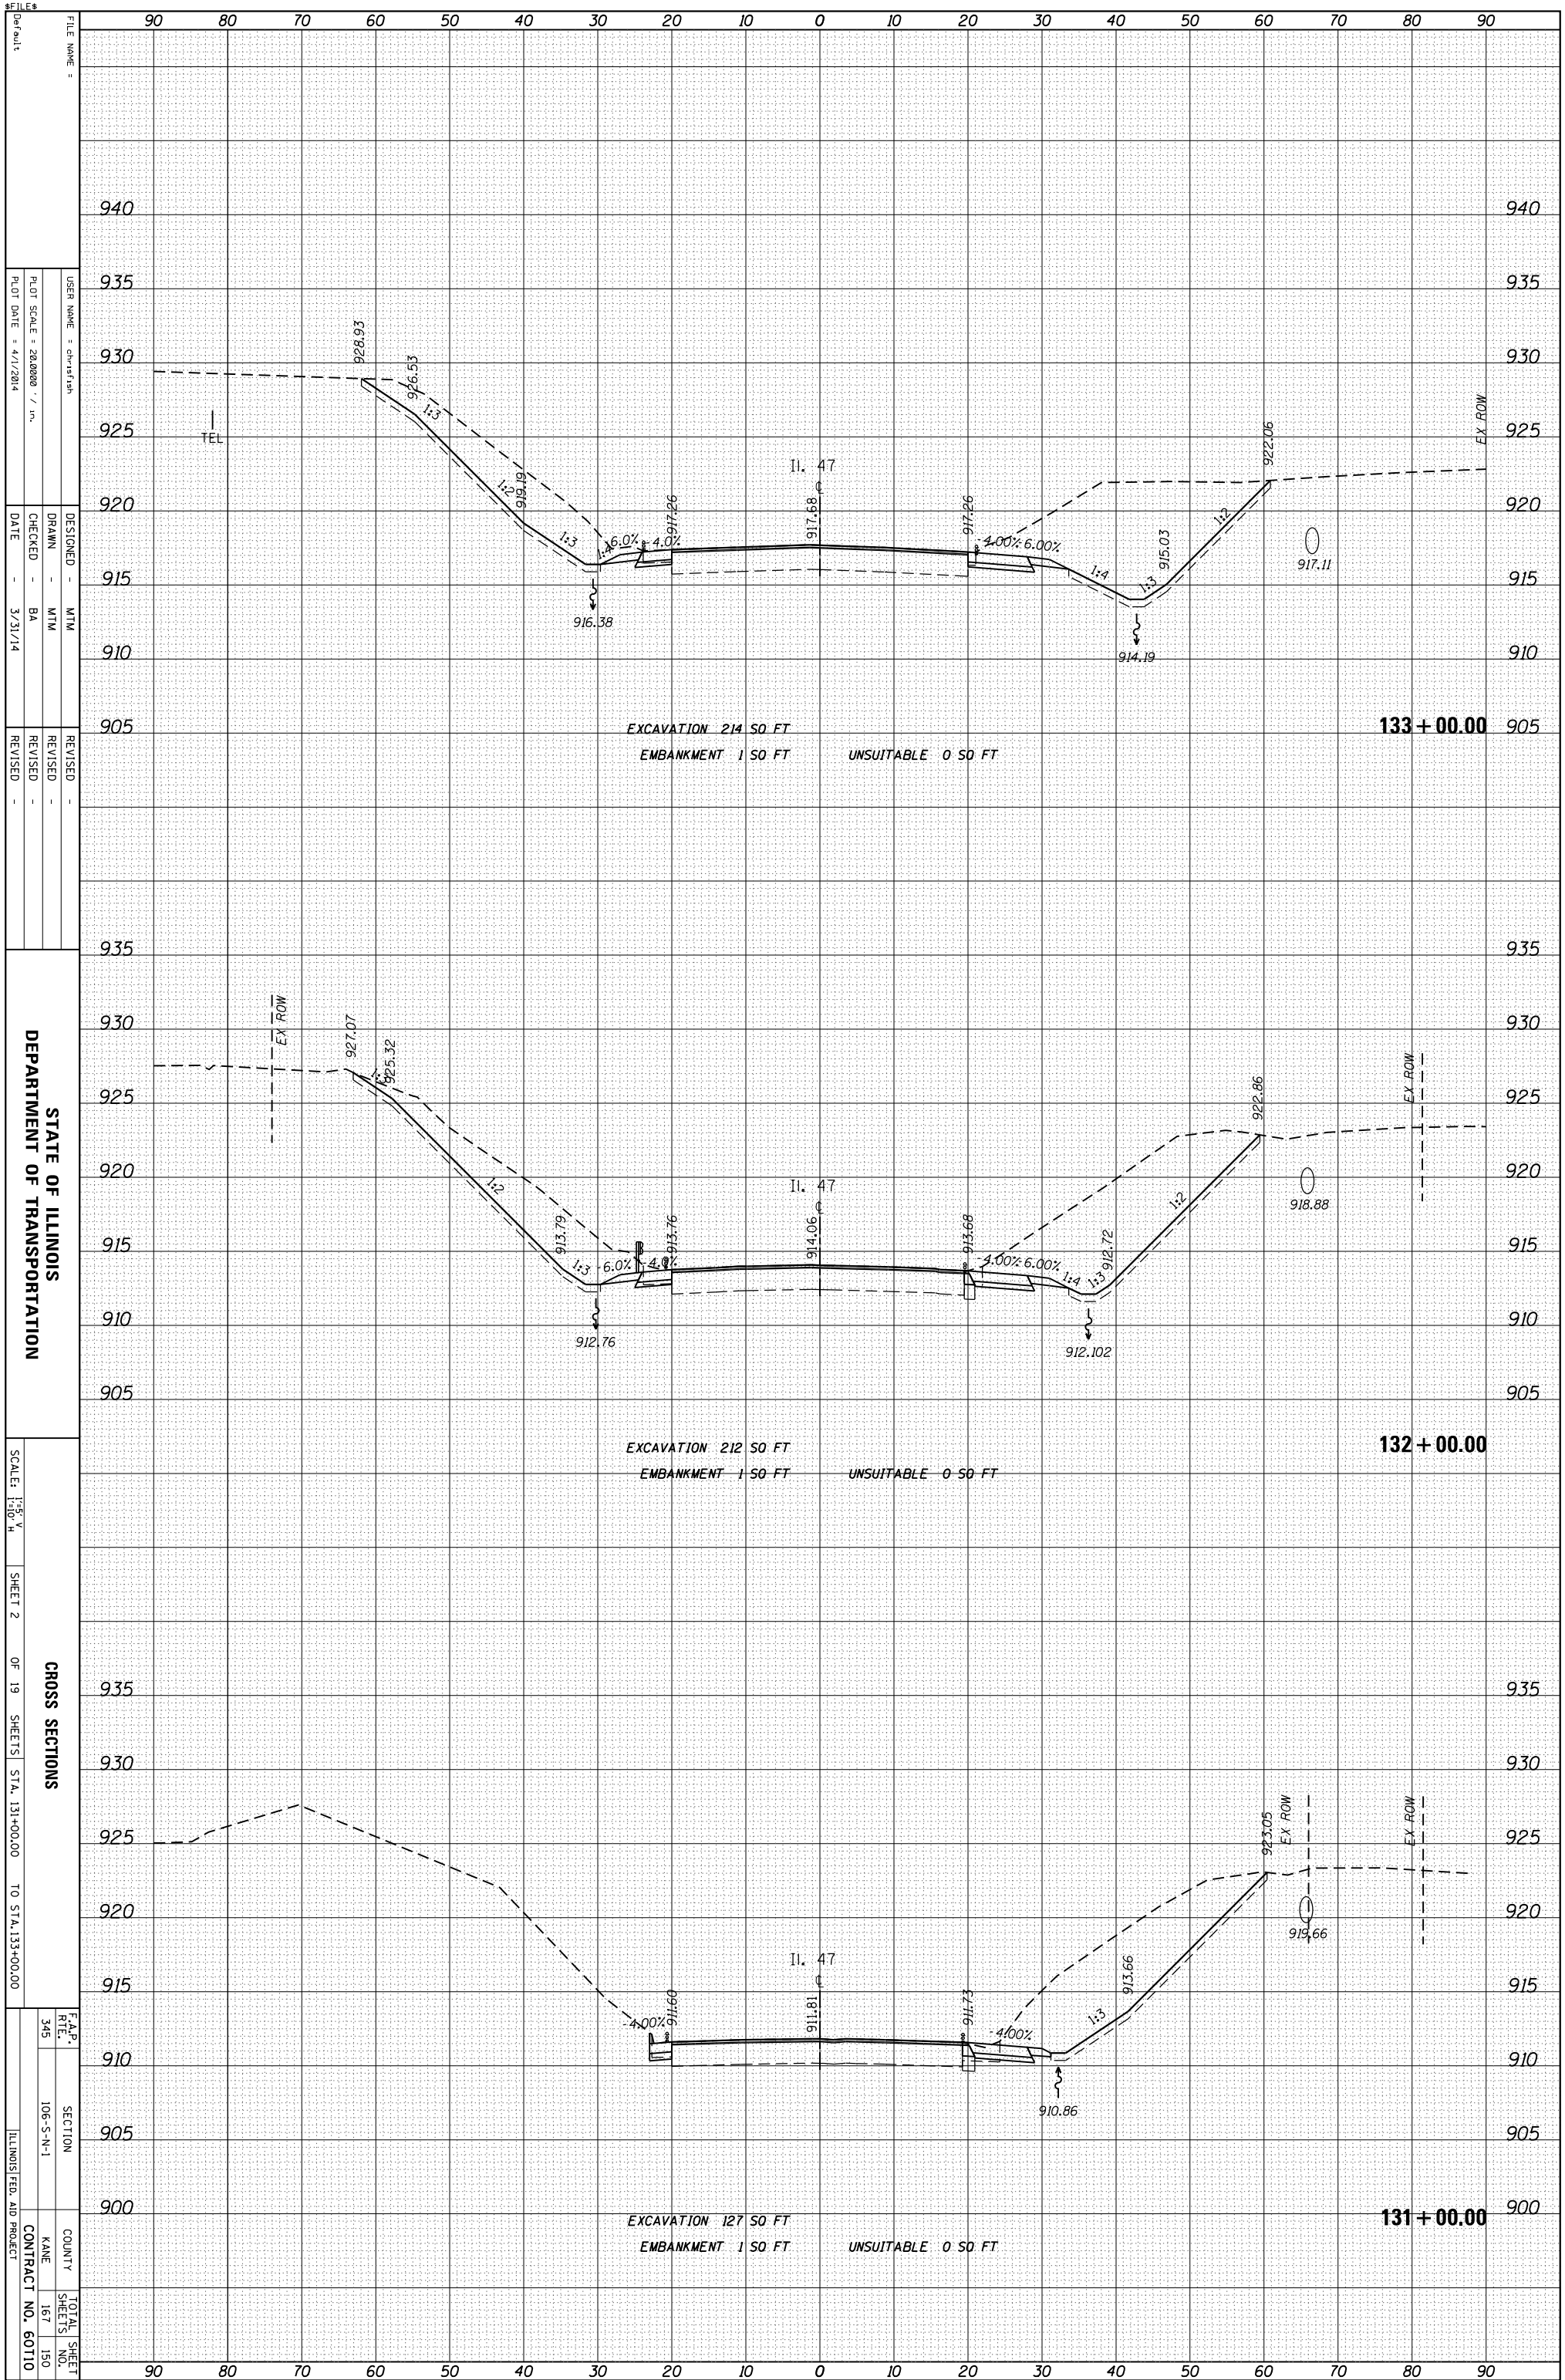

STATE OF ILLINOIS
DEPARTMENT OF TRANSPORTATION

CROSS SECTIONS
SHEET 2 OF 19 SHEETS STA. 131+00.00 TO STA. 133+00.00

F.A.P. R.T.L.	SECTION	COUNTY	TOTAL SHEET NO.
345	106-S-N-1	KANE	167
			150
			CONTRACT NO. 60710
			ILLINOIS FED. AID PROJECT

FILE NAME	DESIGNED	DATE
USER NAME = ch-fish	MTM	3/31/14
PLLOT SCALE = 28.0000 / in.	DRAWN	
PLLOT DATE = 4/1/2014	CHECKED	
	BA	

REVISION	REVISION

EXCAVATION	EMBANKMENT	UNSUITABLE
214 50 FT	1 50 FT	0 50 FT

EXCAVATION	EMBANKMENT	UNSUITABLE
212 50 FT	1 50 FT	0 50 FT

EXCAVATION	EMBANKMENT	UNSUITABLE
127 50 FT	1 50 FT	0 50 FT