


ORIGINAL SURVEY	SURVEYED	BY	DATE
NOTE BOOK	PLOTTED		
	TEMPLATE		
	AREAS		
	AREAS CHECKED		

FINAL SURVEY	SURVEYED	BY	DATE
NOTE BOOK	PLOTTED		
	TEMPLATE		
	AREAS		
	AREAS CHECKED		

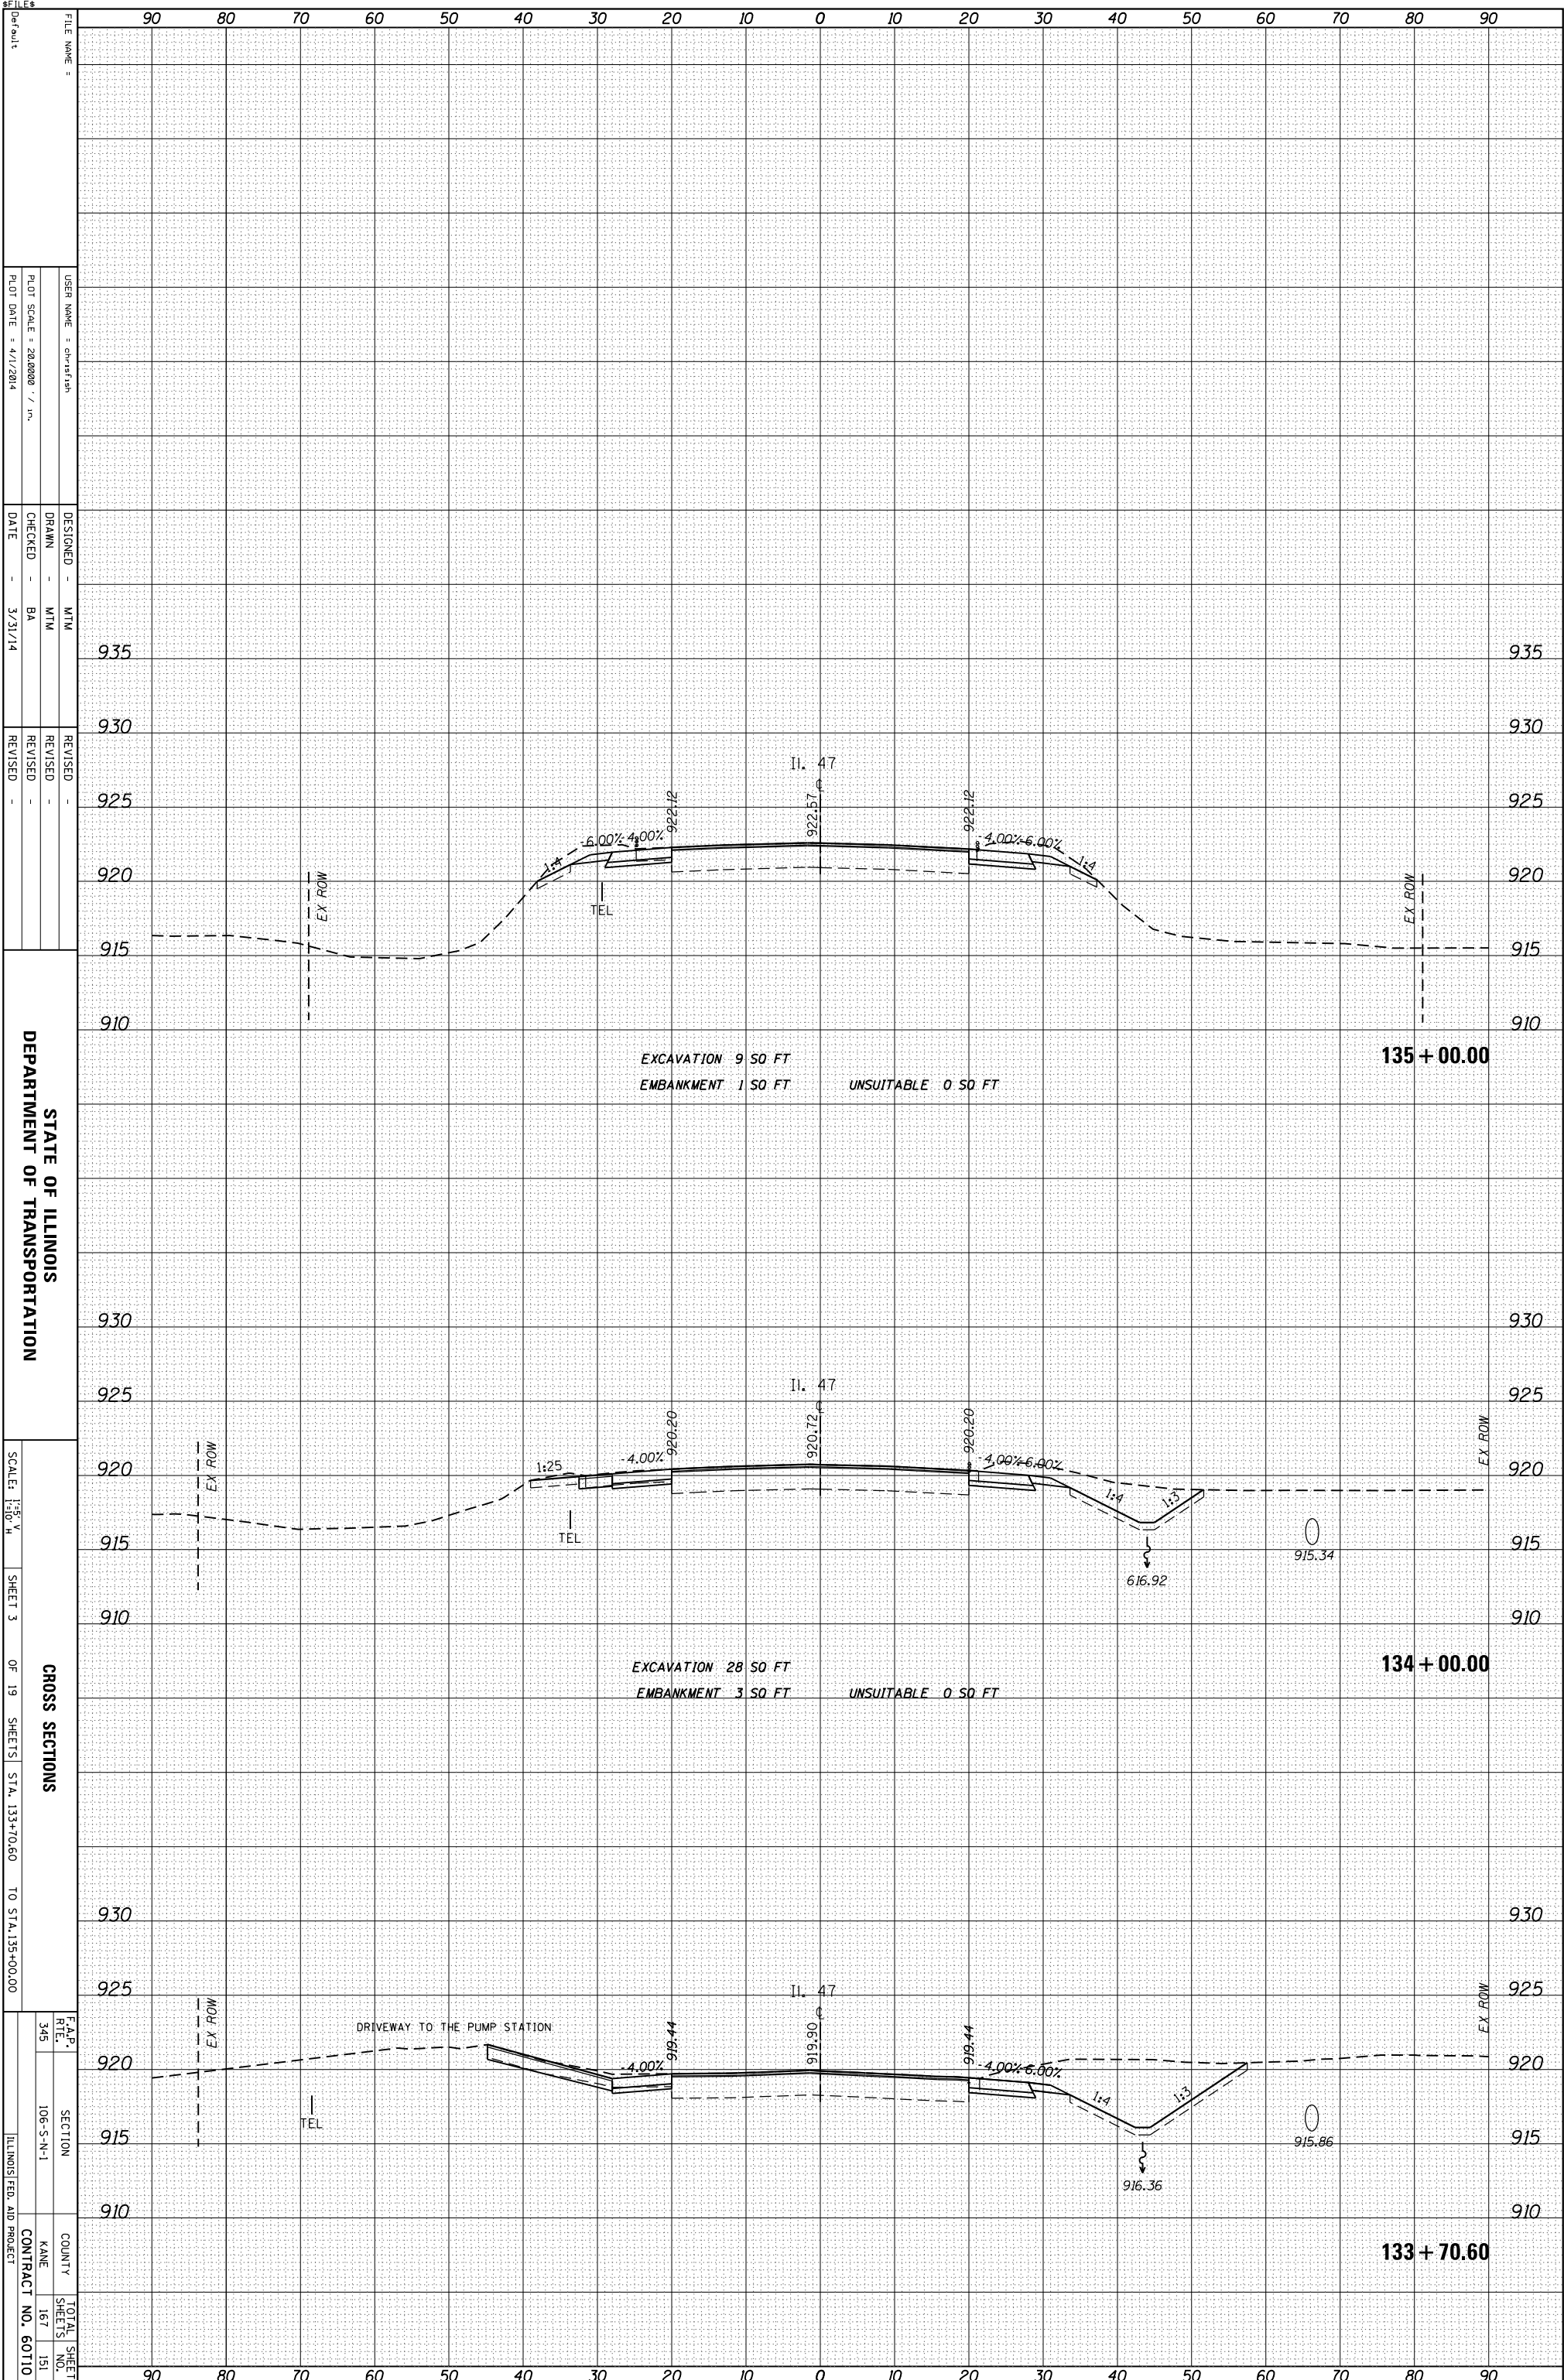

STATE OF ILLINOIS  
 DEPARTMENT OF TRANSPORTATION

CROSS SECTIONS  
 SHEET 3 OF 19 SHEETS STA. 133+70.60 TO STA. 135+00.00

F.A.P. R.T.L. SECTION COUNTY TOTAL SHEET NO. SHEETS NO. CONTRACT NO. 60710

FILE NAME =  
 USER NAME = ch-fish  
 DESIGNER = MTM  
 DRAWN = MTM  
 CHECKED = BA  
 DATE = 3/31/14

REVISIONS  
 REVISION NO. DATE

PLLOT SCALE = 28.0000 / in.  
 PLOT DATE = 4/1/2014