


ORIGINAL SURVEY	SURVEYED _____	BY _____	DATE _____
NOTE BOOK	PLOTTED _____		
	TEMPLATE _____		
	AREAS _____		
	AREAS CHECKED _____		

FINAL SURVEY	SURVEYED _____	BY _____	DATE _____
NOTE BOOK	PLOTTED _____		
	TEMPLATE _____		
	AREAS _____		
	AREAS CHECKED _____		

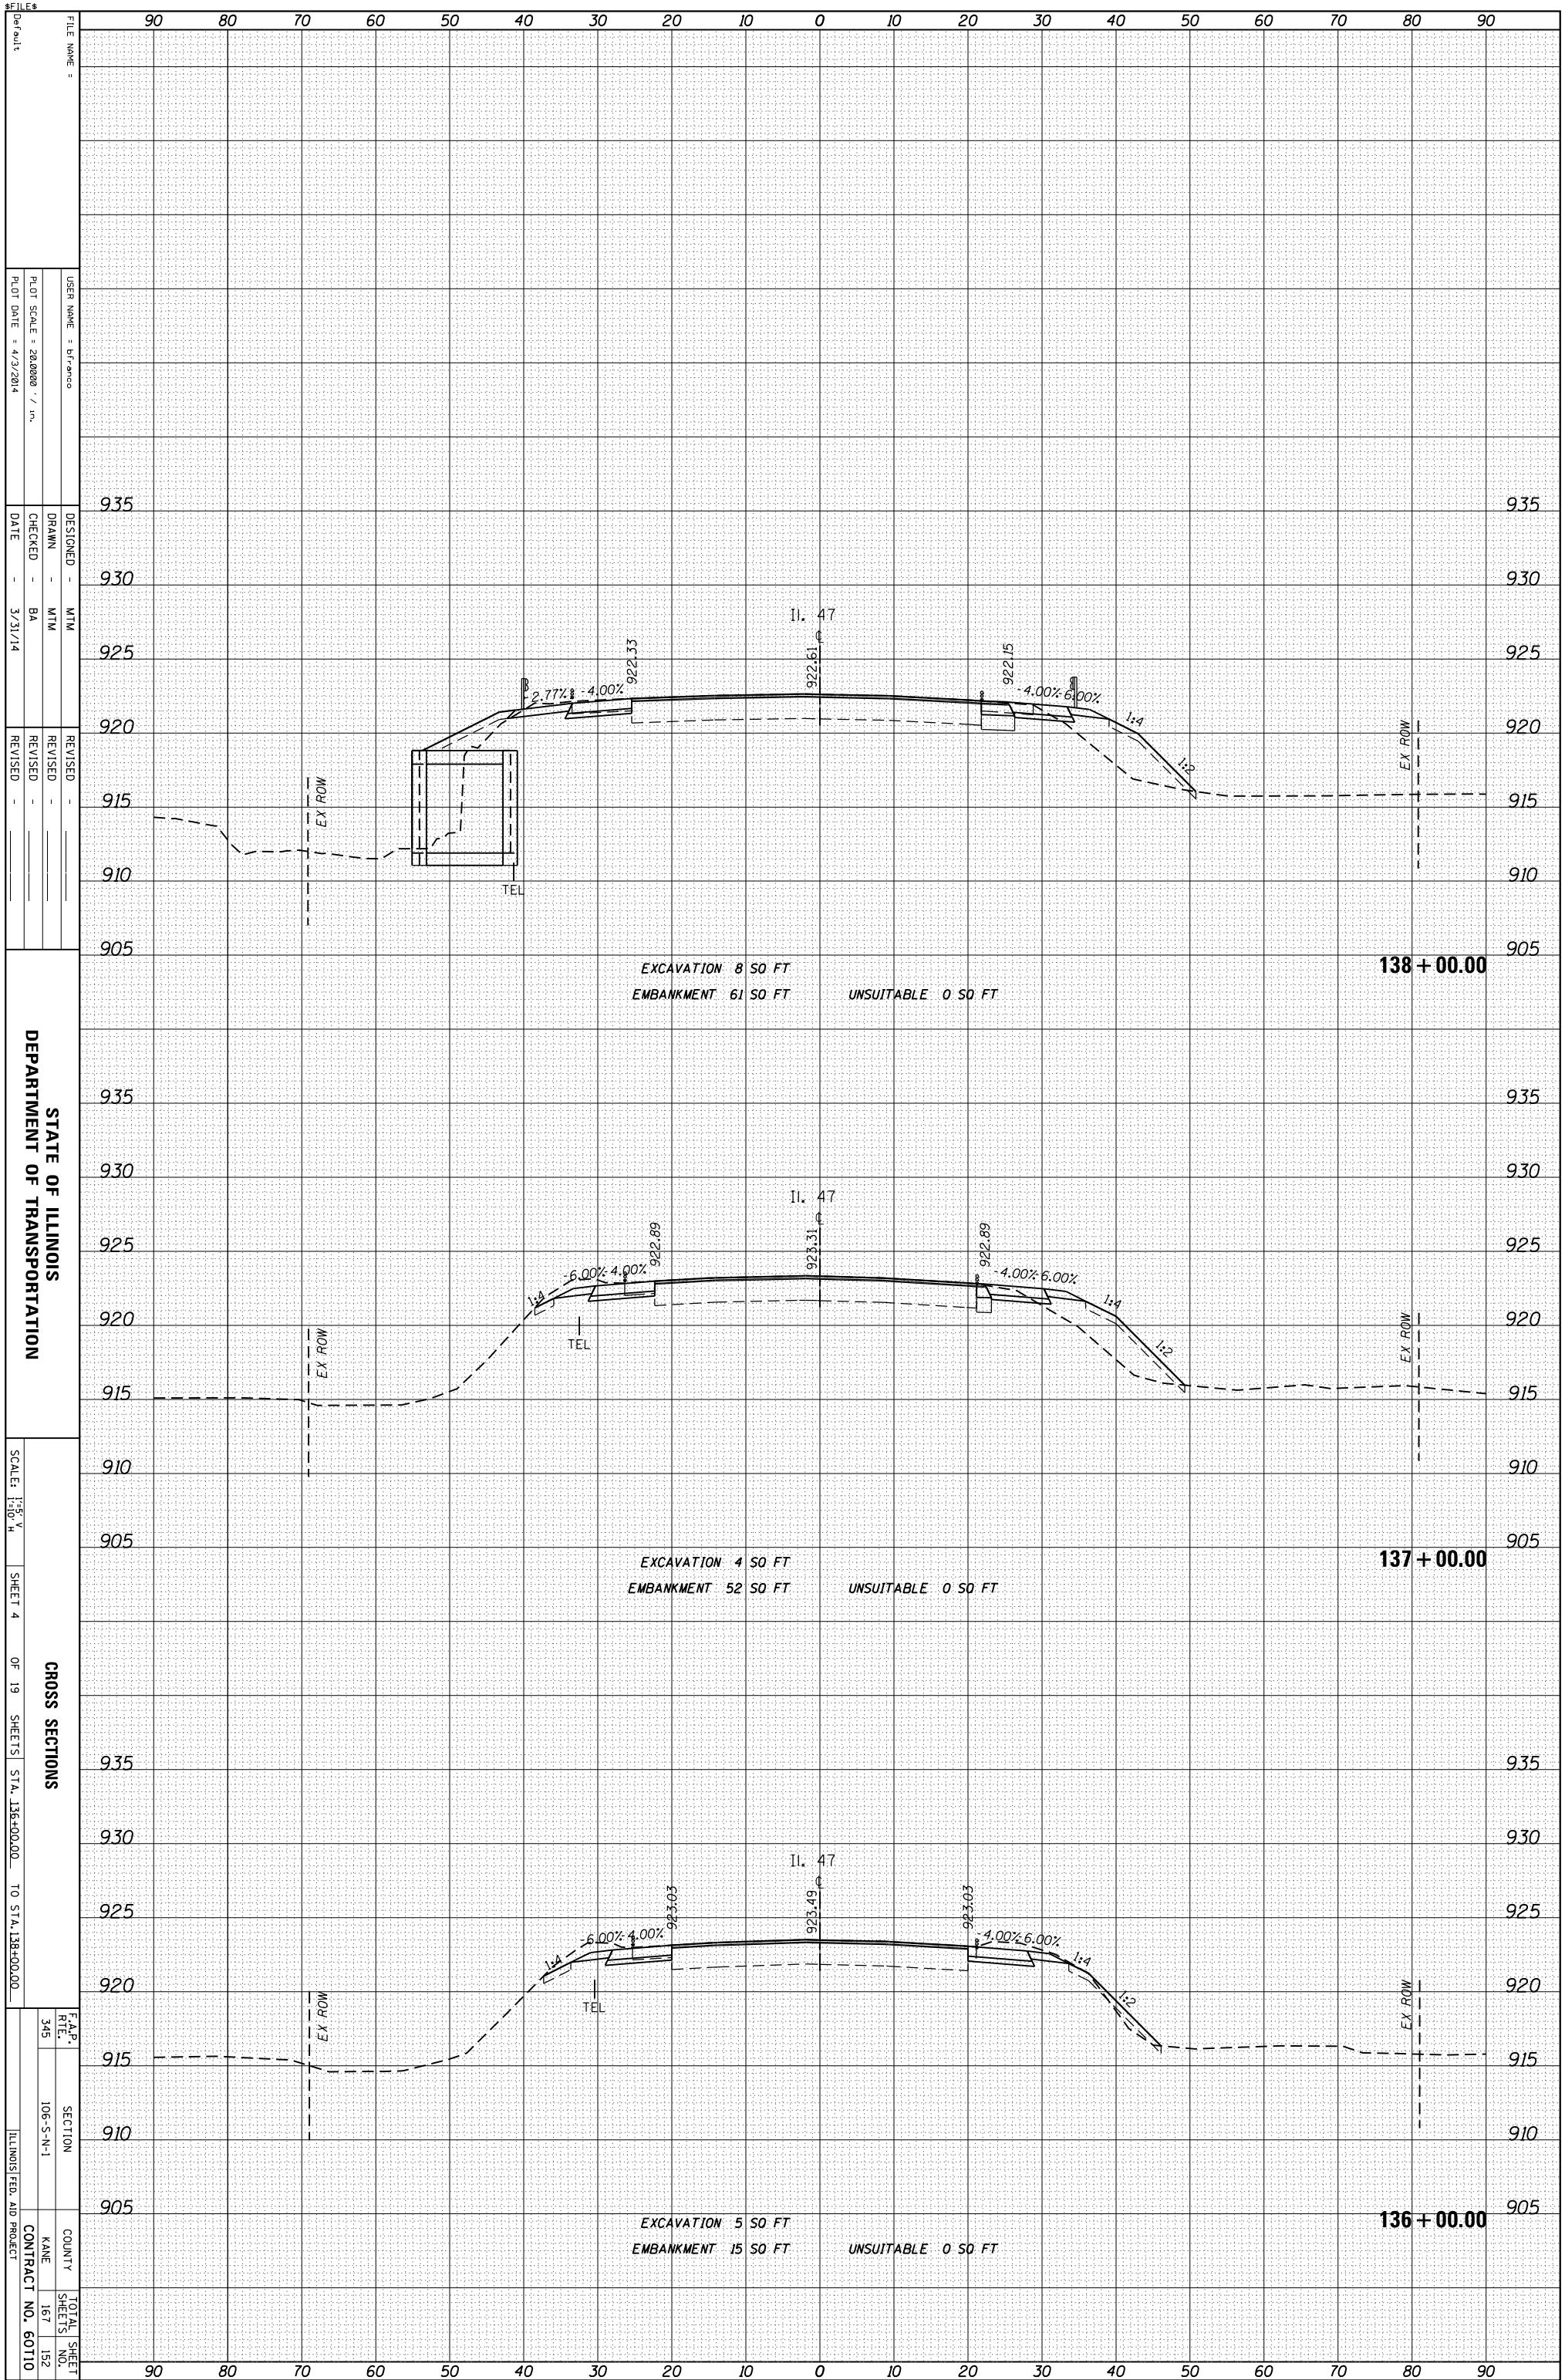

STATE OF ILLINOIS
DEPARTMENT OF TRANSPORTATION

SCALE: 1"=15' V,
1"=40' H

SHEET 4 OF 19 SHEETS STA. 136+00.00 TO STA. 138+00.00

CROSS SECTIONS

F.A.P. R.T.L.	SECTION	COUNTY	TOTAL SHEET NO.
345	106-S-N-1	KANE	167
			152

ILLINOIS FED. AID PROJECT CONTRACT NO. 60110

FILE NAME =

USER NAME = bfranco

DESIGNED -

DRAWN -

CHECKED -

DATE -

REVISIONS

REVISION NO.

REVISION DESCRIPTION

DATE

PLOT SCALE = 28,000 / in.

PLOT DATE = 4/3/2014

EXCAVATION 8 50 FT

EMBANKMENT 61 50 FT

UNSUITABLE 0 50 FT

EXCAVATION 4 50 FT

EMBANKMENT 52 50 FT

UNSUITABLE 0 50 FT

EXCAVATION 5 50 FT

EMBANKMENT 15 50 FT

UNSUITABLE 0 50 FT

935

930

925

920

915

910

905

935

930

925

920

915

910

905

935

930

925

920

915

910

905

138 + 00.00

137 + 00.00

136 + 00.00

90

80

70

60

50

40

30

20

10

0

10

20

30

40

50

60

70

80

90

EX ROW

TEL

EX ROW

TEL

EX ROW

TEL

II. 47

II. 47

II. 47

2.77%

4.00%

6.00%

4.00%

6.00%

6.00%

4.00%

4.00%

6.00%

6.00%

4.00%

4.00%

6.00%

922.33

922.61

922.15

922.89

923.31

922.89

923.03

923.49

923.03