


ORIGINAL SURVEY	SURVEYED _____	BY _____	DATE _____
NOTE BOOK	PLOTTED _____		
	TEMPLATE _____		
	AREAS _____		
	CHECKED _____		

FINAL SURVEY	SURVEYED _____	BY _____	DATE _____
NOTE BOOK	PLOTTED _____		
	TEMPLATE _____		
	AREAS _____		
	CHECKED _____		

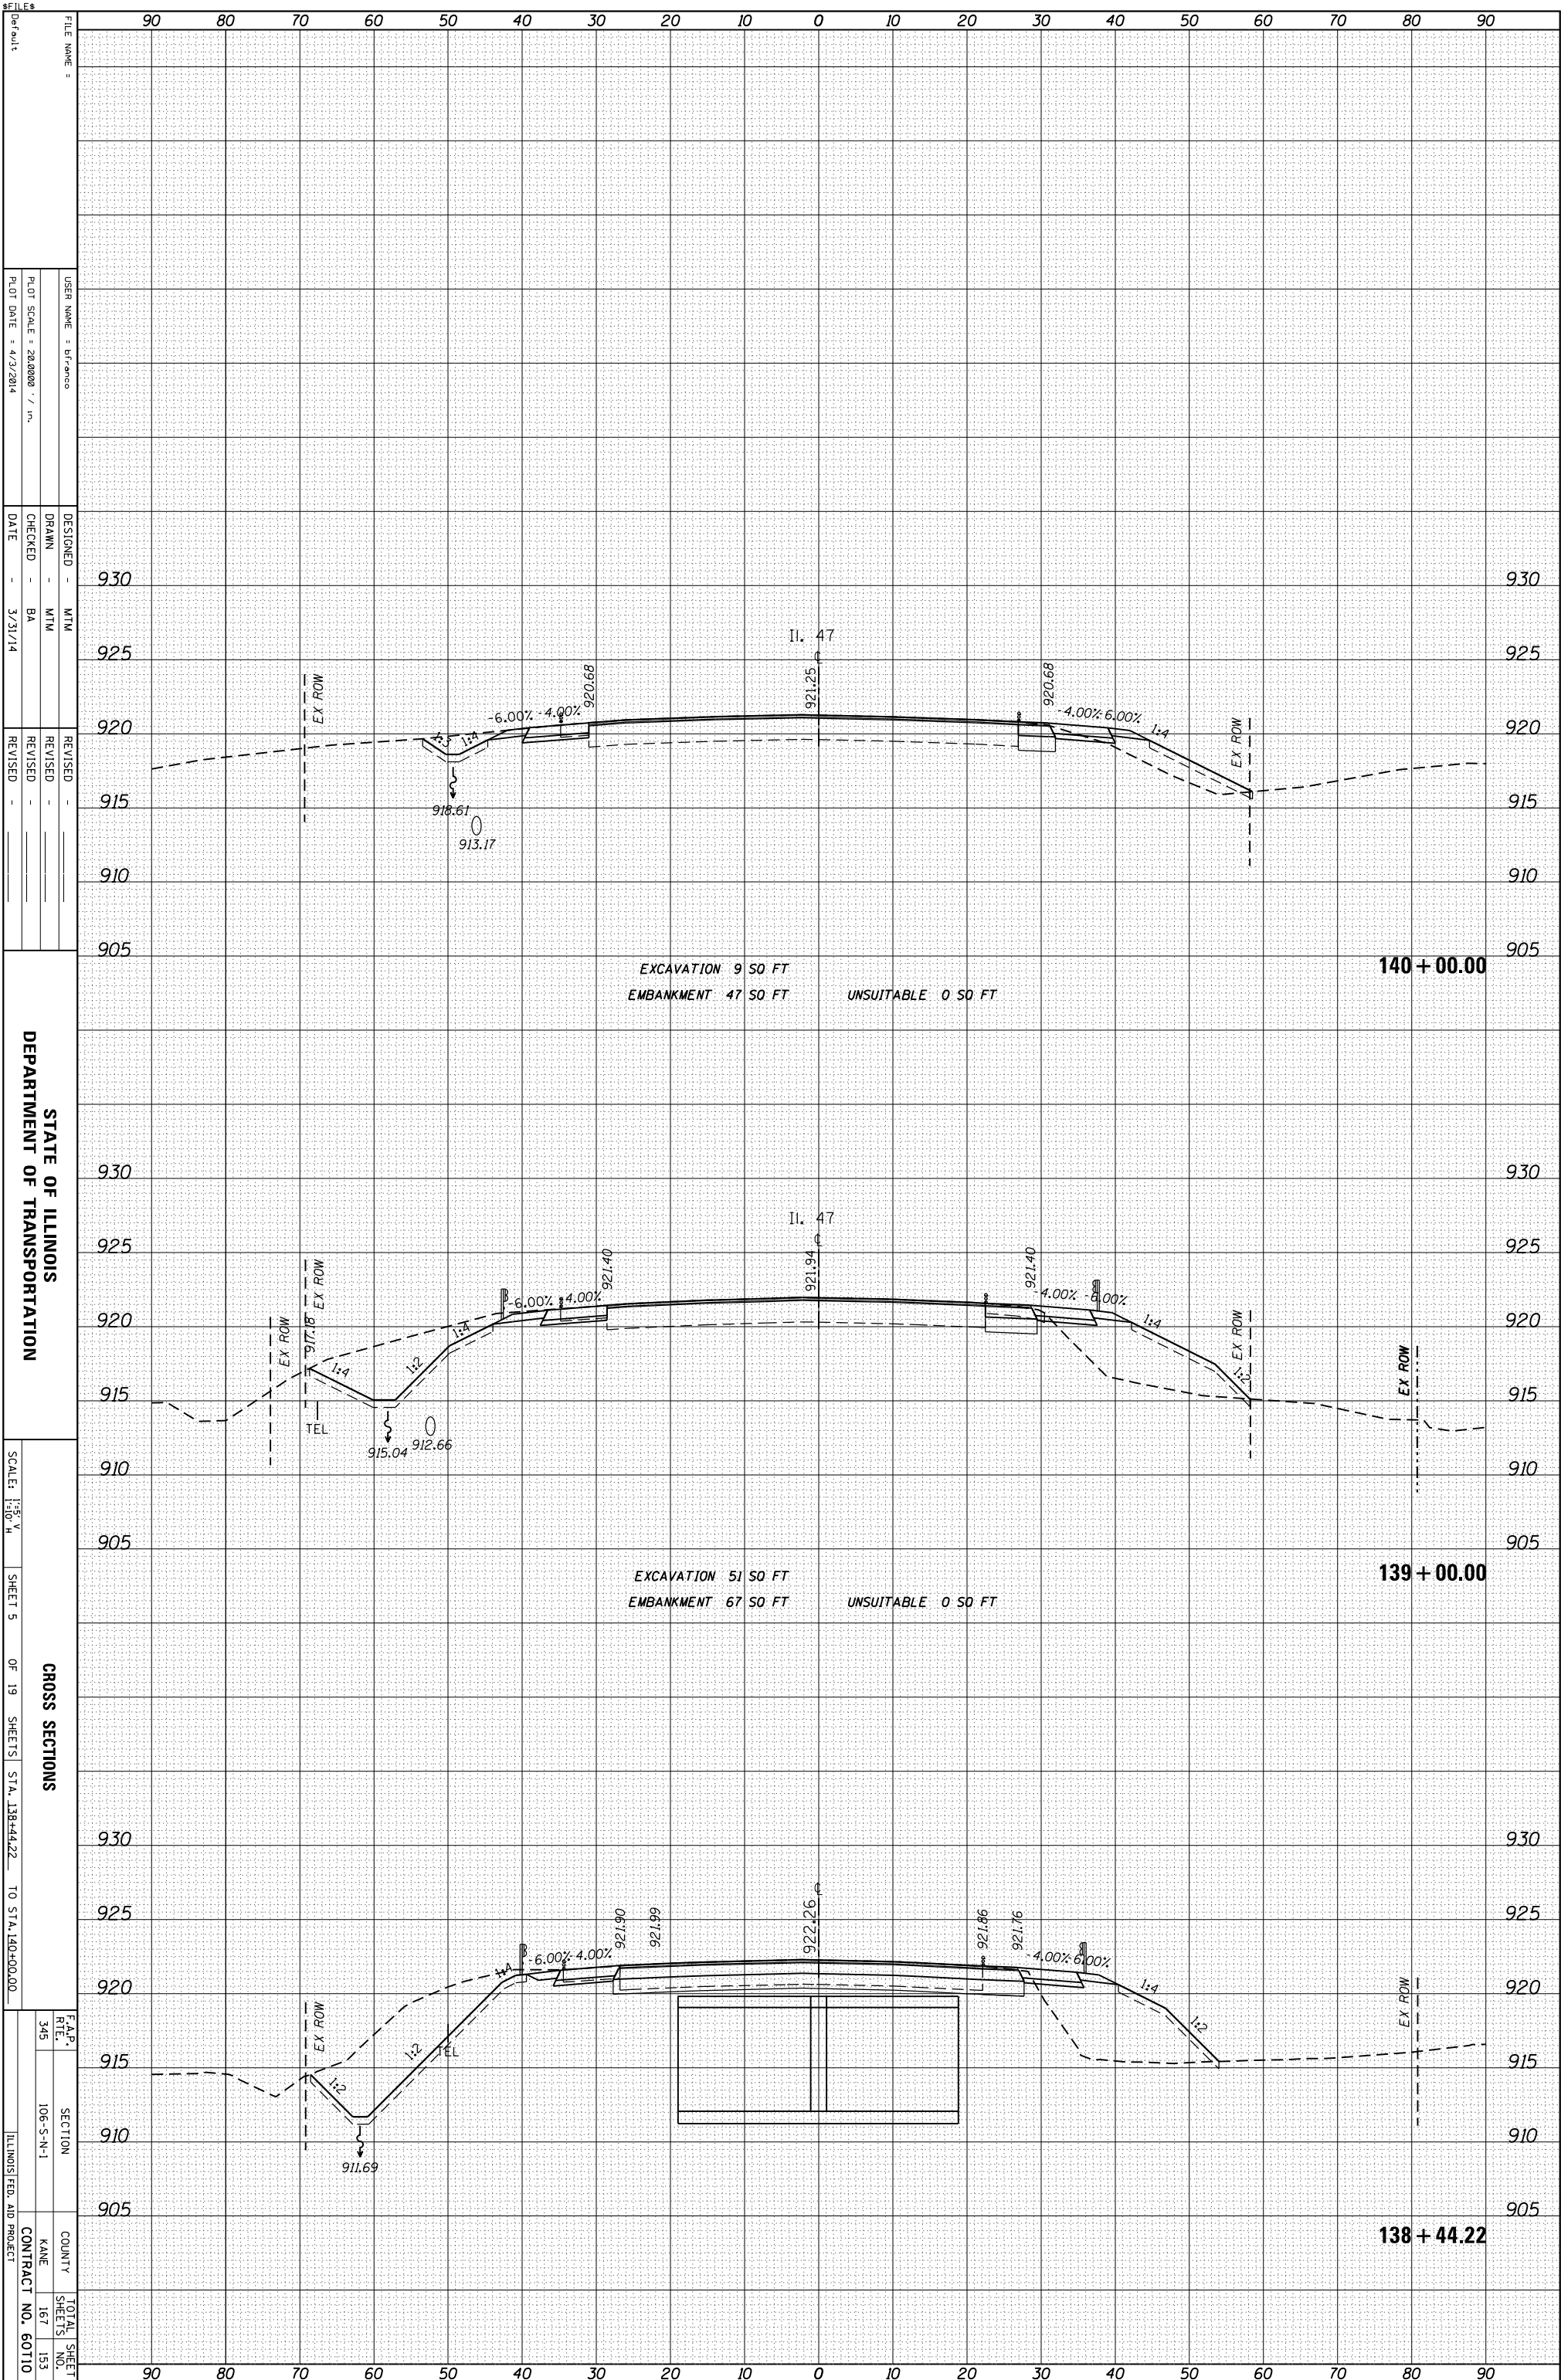

STATE OF ILLINOIS
DEPARTMENT OF TRANSPORTATION

SCALE: 1"=10' V, 1"=100' H

SHEET 5

CROSS SECTIONS

OF 19 SHEETS STA. 138+44.22 TO STA. 140+00.00

F.A.P. R.T.E.	SECTION	COUNTY	TOTAL SHEET NO.
345	106-S-N-1	KANE	167
			153
		CONTRACT NO.	60710
		ILLINOIS FED. AID PROJECT	