


ORIGINAL SURVEY	SURVEYED	BY	DATE
NOTE BOOK	PLOTTED		
	TEMPLATE		
	AREAS		
	AREAS CHECKED		

FINAL SURVEY	SURVEYED	BY	DATE
NOTE BOOK	PLOTTED		
	TEMPLATE		
	AREAS		
	AREAS CHECKED		

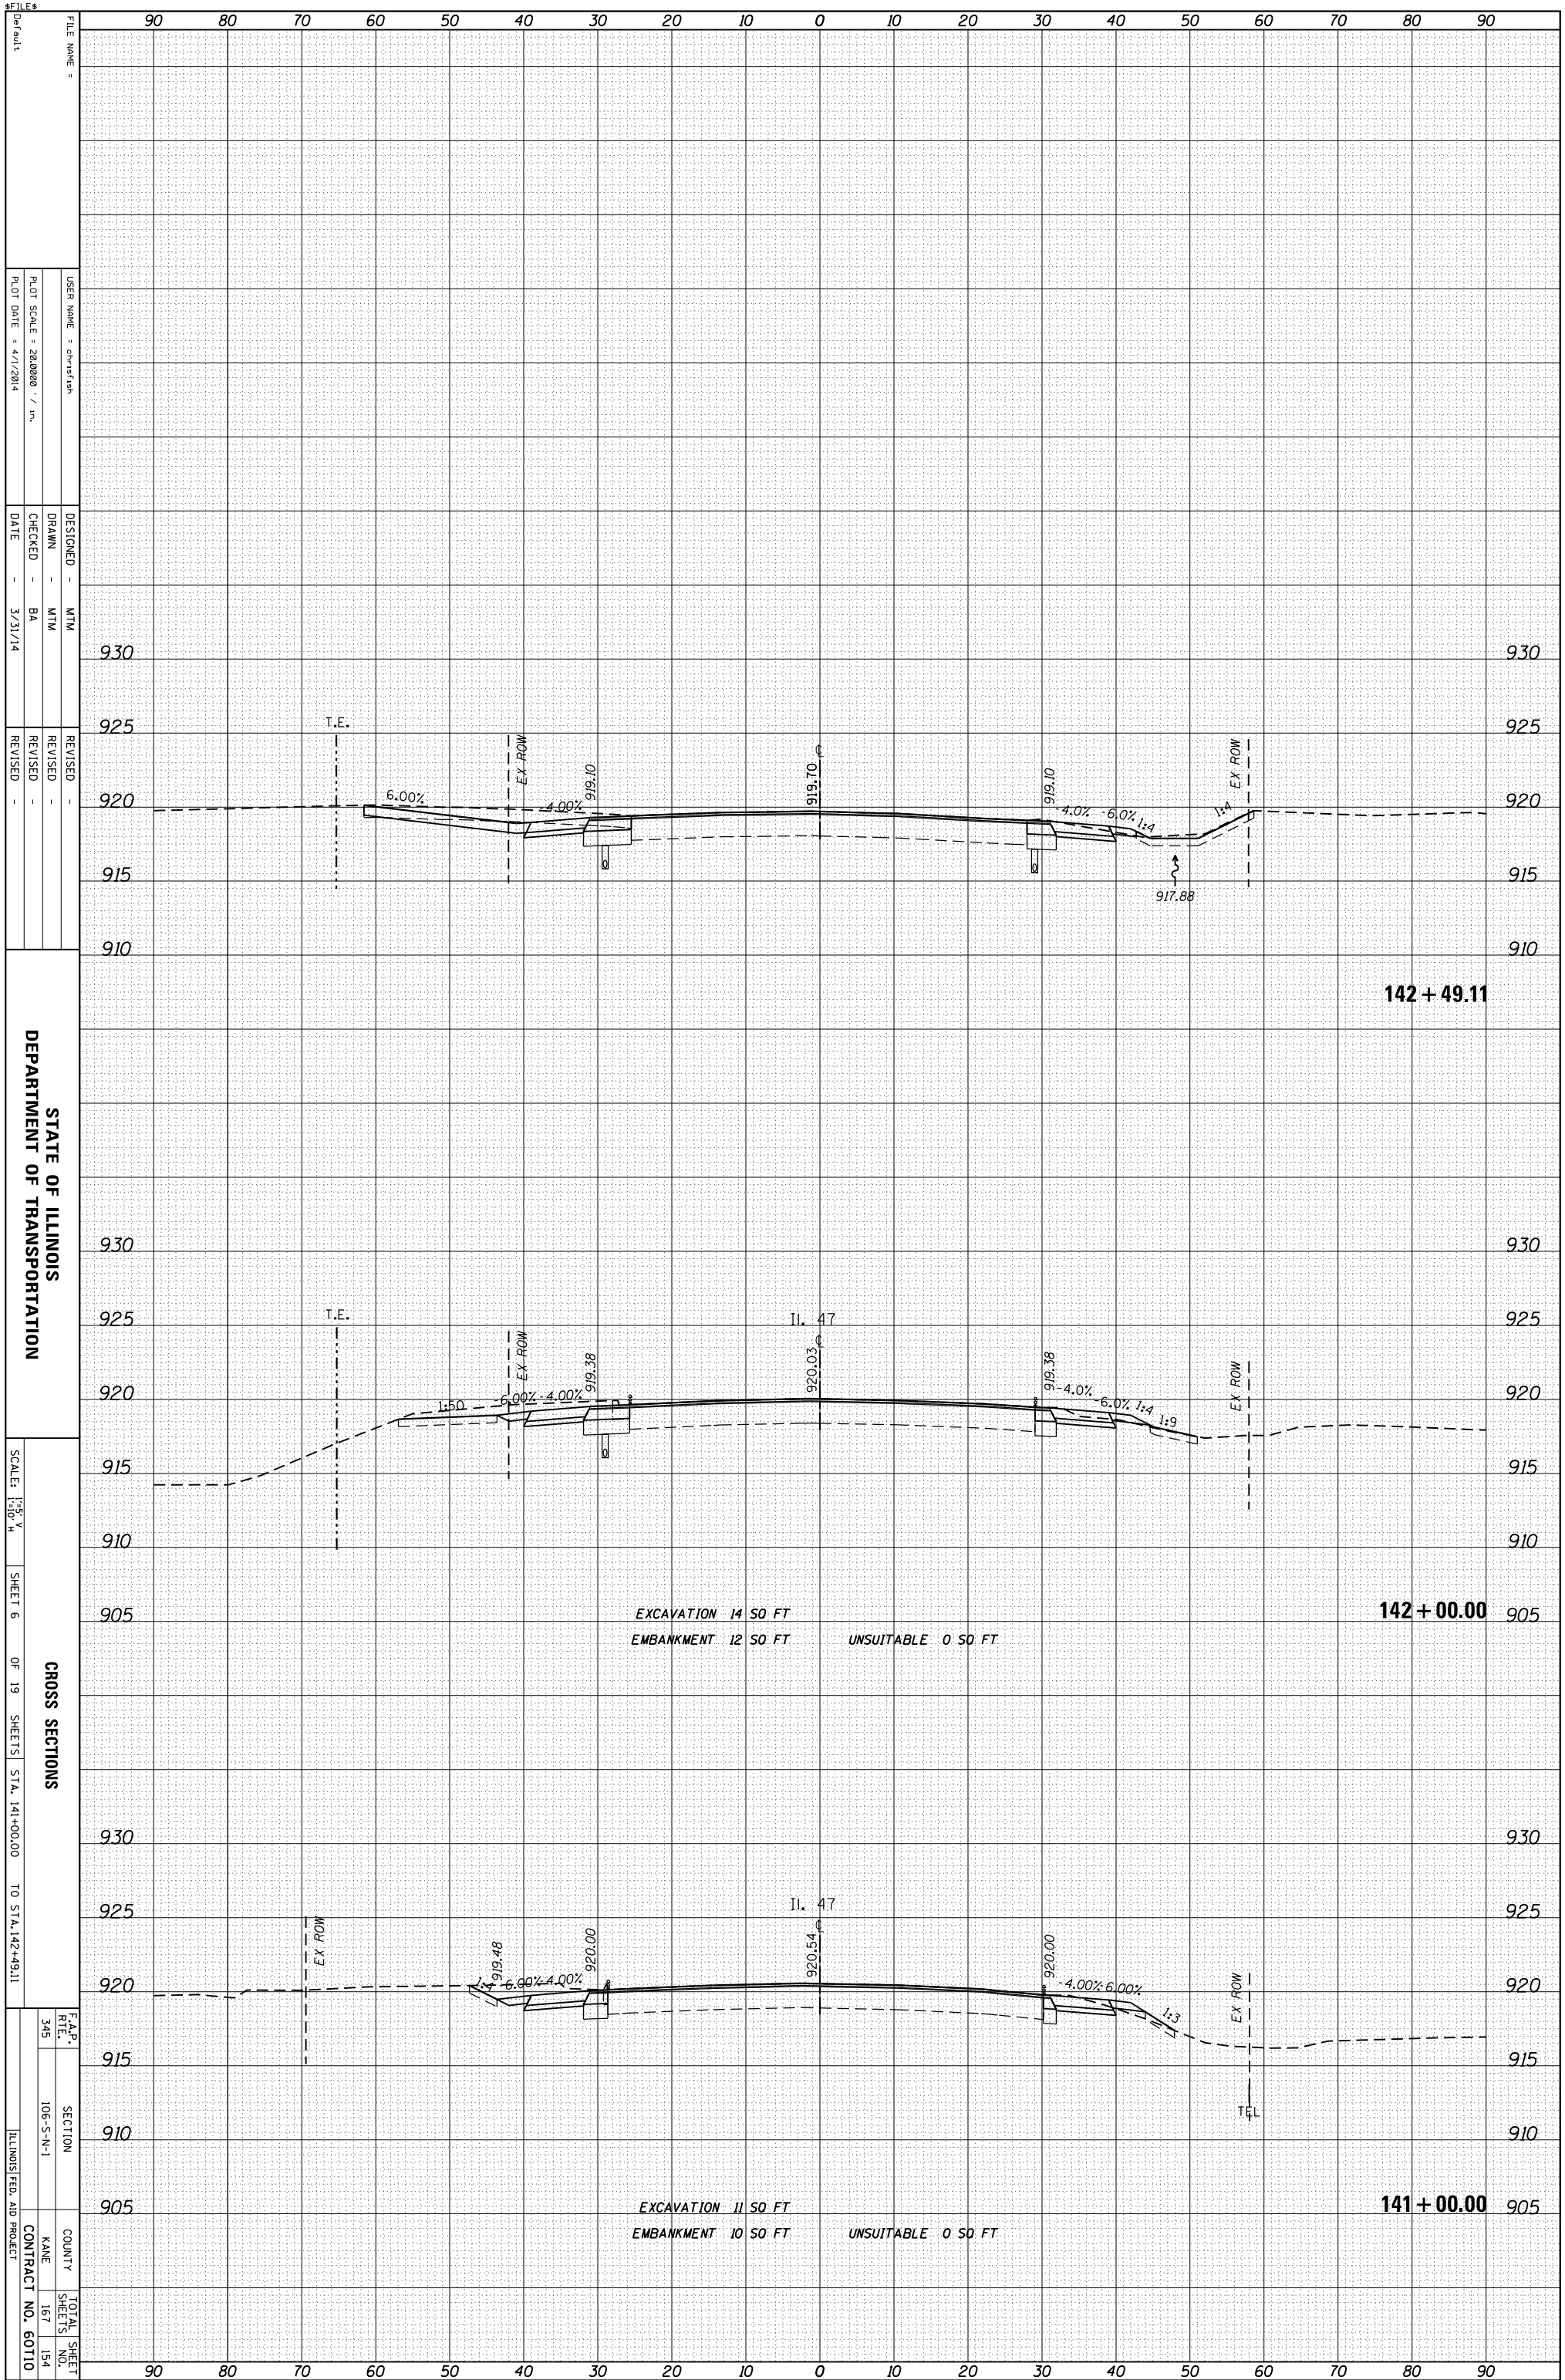

STATE OF ILLINOIS
DEPARTMENT OF TRANSPORTATION

CROSS SECTIONS
SHEET 6 OF 19 SHEETS STA. 141+00.00 TO STA. 142+49.11

F.A.P. R.T.E.	SECTION	COUNTY	TOTAL SHEET NO.
345	106-S-N-1	KANE	167
			154
		CONTRACT NO.	60710
		ILLINOIS FED. AID PROJECT	