


ORIGINAL SURVEY	SURVEYED	BY	DATE
NOTE BOOK	PLOTTED		
	TEMPLATE		
	AREAS		
	AREAS CHECKED		

FINAL SURVEY	SURVEYED	BY	DATE
NOTE BOOK	PLOTTED		
	TEMPLATE		
	AREAS		
	AREAS CHECKED		

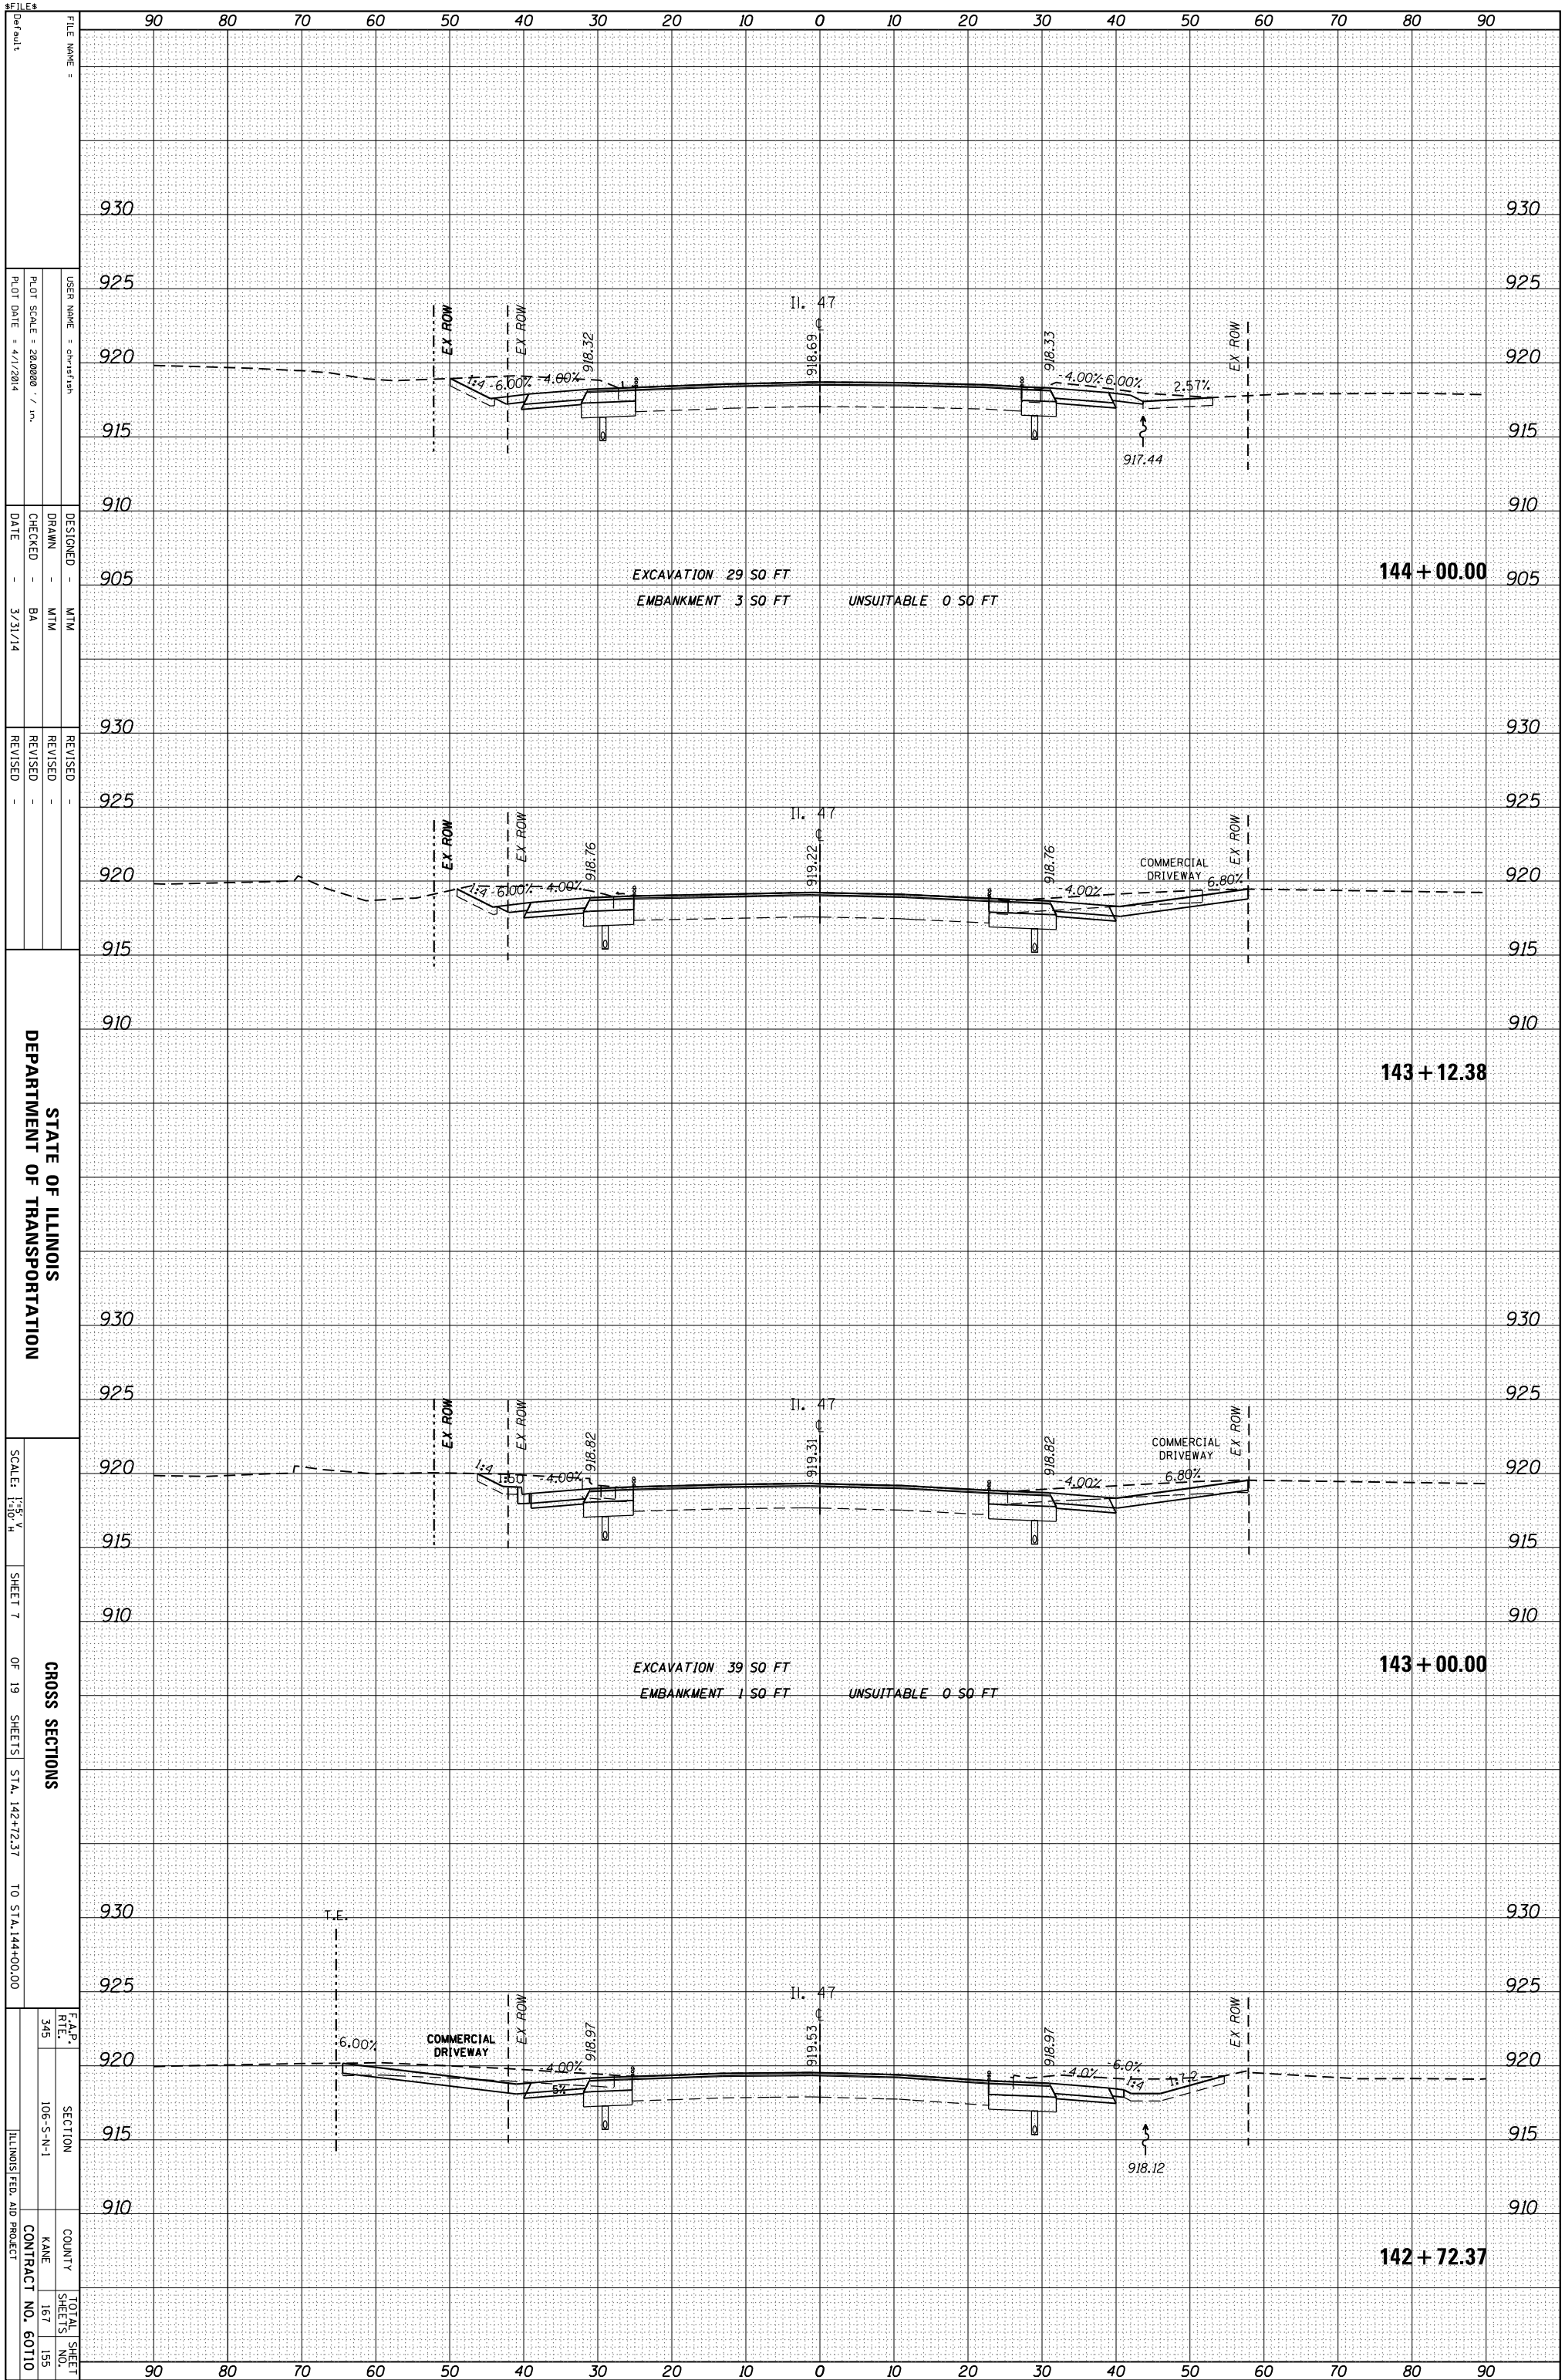

STATE OF ILLINOIS
DEPARTMENT OF TRANSPORTATION

CROSS SECTIONS

F.A.P. R.T.E.	SECTION	COUNTY	TOTAL SHEET NO.
345	106-S-N-1	KANE	167
			155
		CONTRACT NO.	60710

FILE NAME	DESIGNED	DATE
USER NAME = ch-fish	MTM	3/31/14
PLLOT SCALE = 28.0000' / in.	DRAWN	BA
PLLOT DATE = 4/1/2014	CHECKED	

REVISION	REVISION

SCALE: 1"=50' V, 1"=100' H
SHEET 7 OF 19 SHEETS STA. 142+72.37 TO STA. 144+00.00