


ORIGINAL SURVEY	SURVEYED	BY	DATE
NOTE BOOK	PLOTTED		
	TEMPLATE		
	AREAS		
	CHECKED		

FINAL SURVEY	SURVEYED	BY	DATE
NOTE BOOK	PLOTTED		
	TEMPLATE		
	AREAS		
	CHECKED		

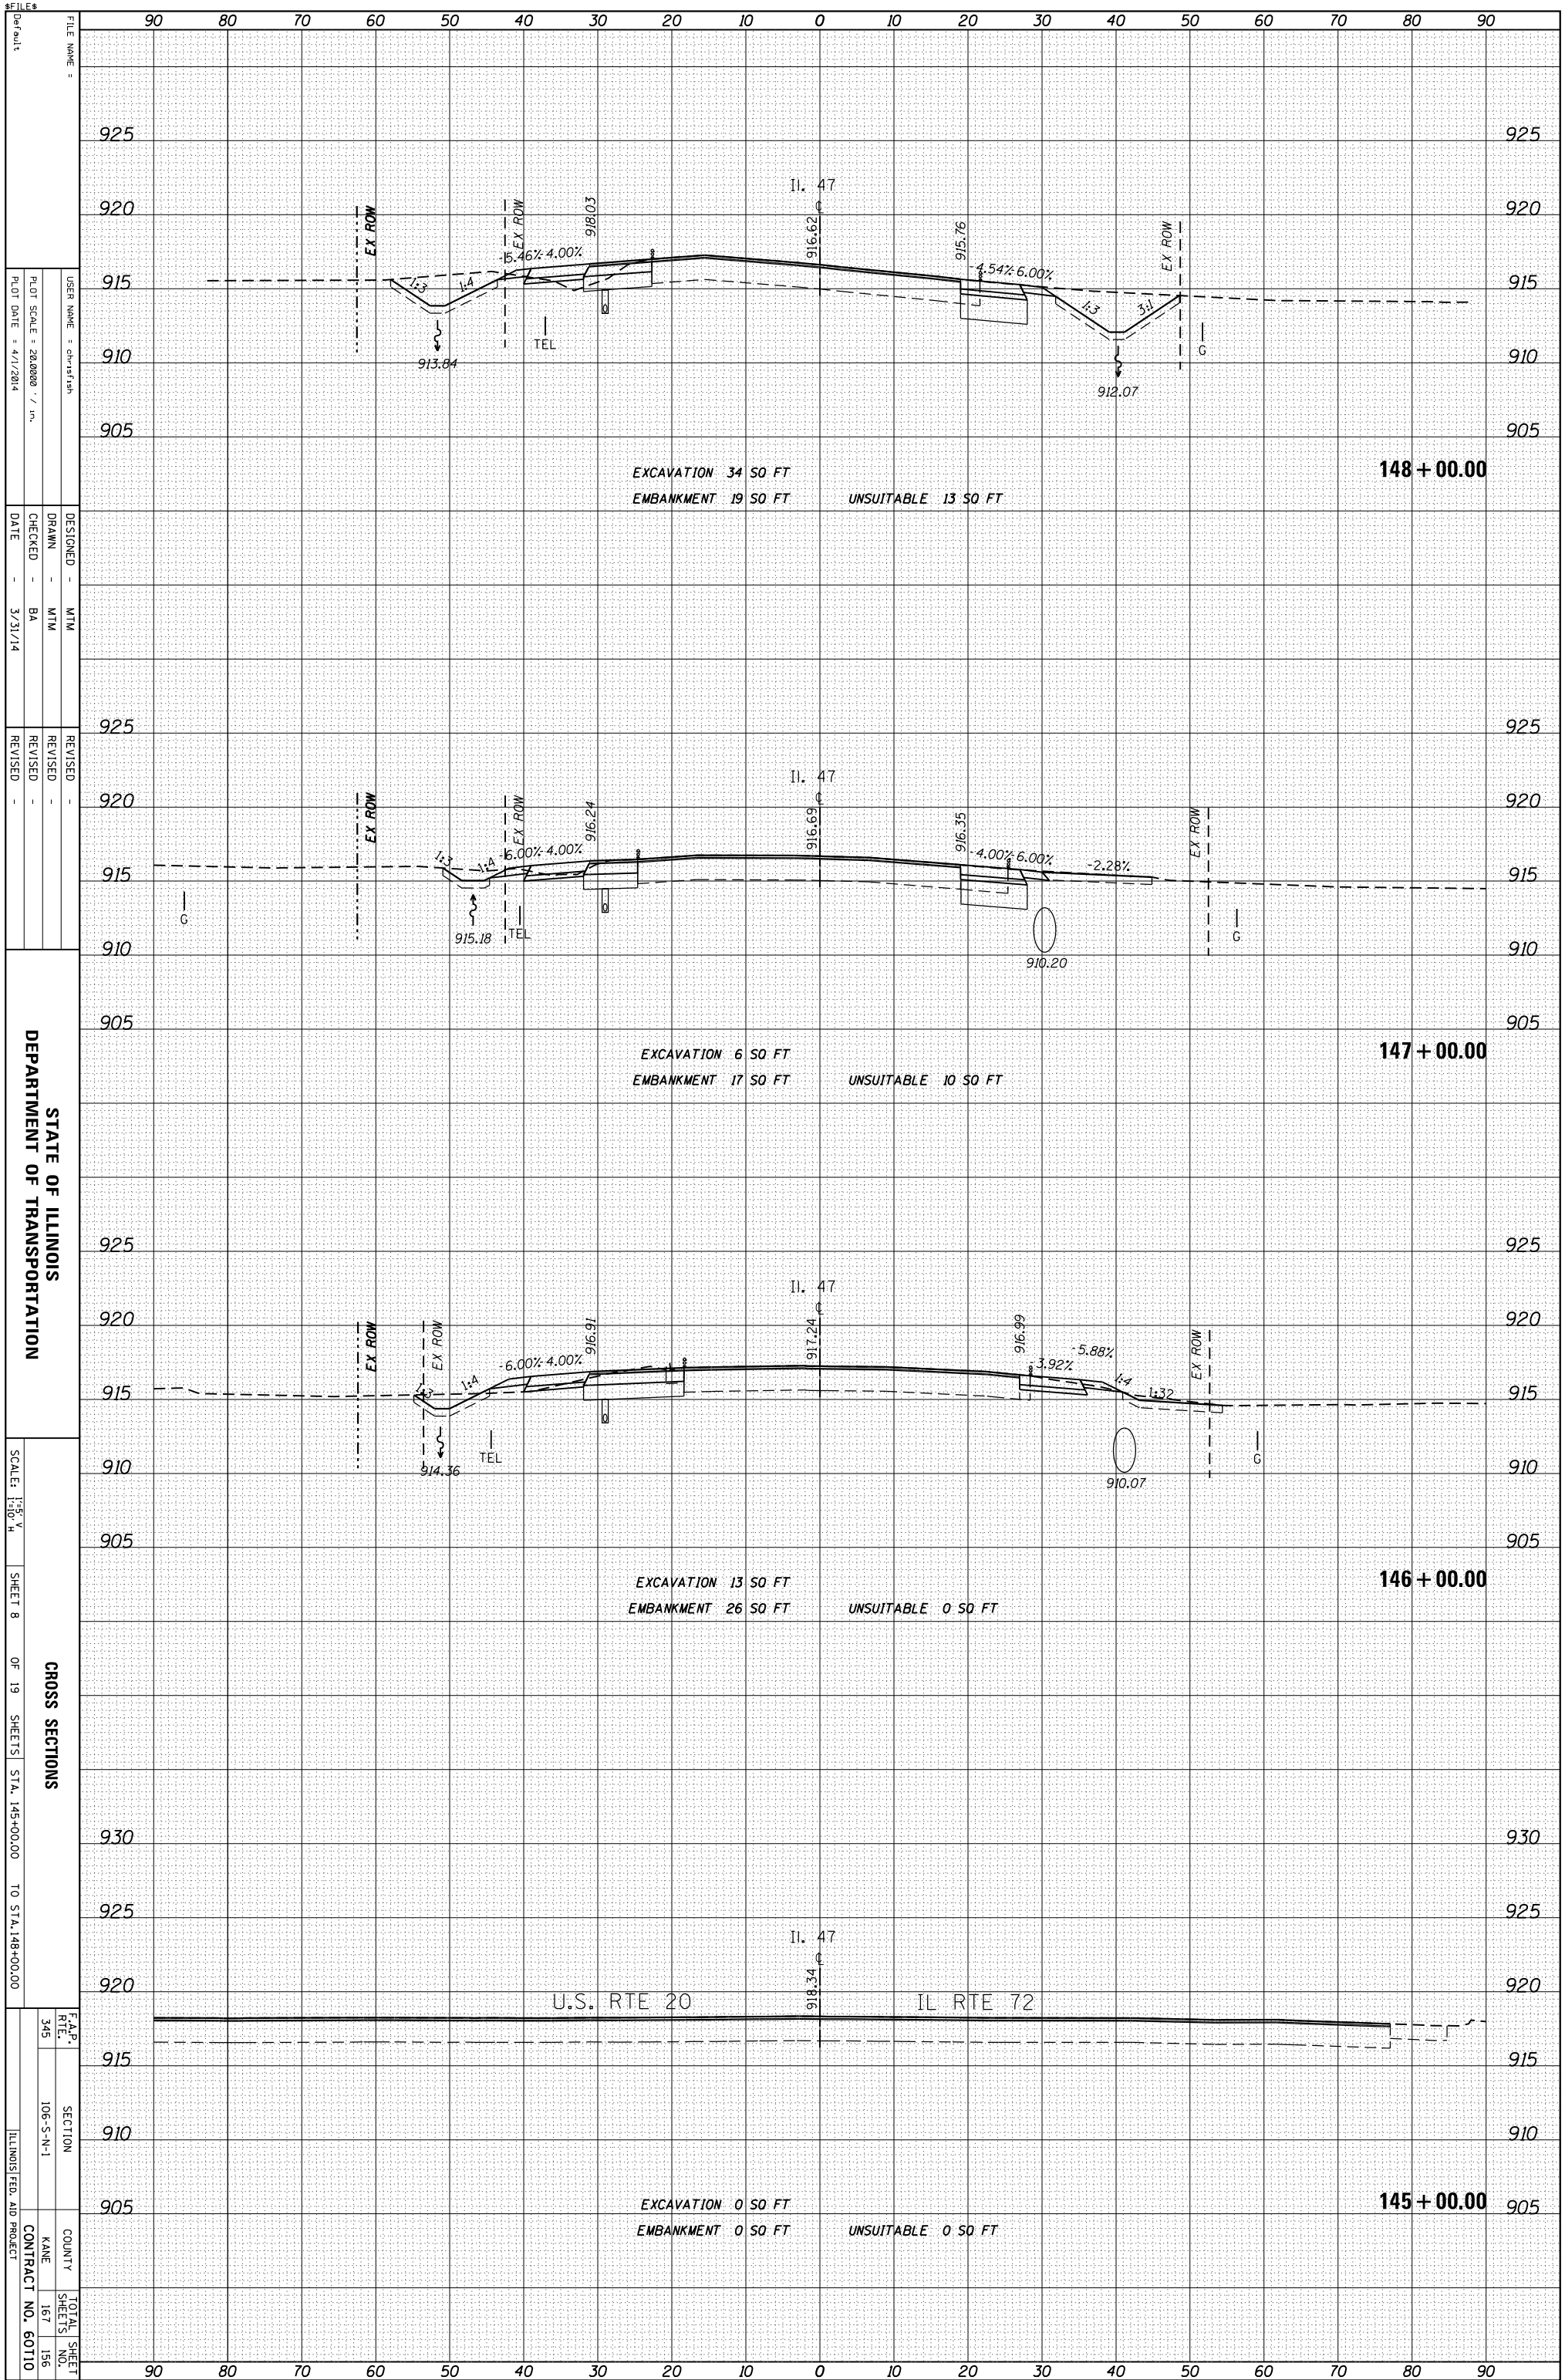

STATE OF ILLINOIS
DEPARTMENT OF TRANSPORTATION

CROSS SECTIONS
SHEET 8 OF 19 SHEETS STA. 145+00.00 TO STA. 148+00.00

F.A.P. RT#	SECTION	COUNTY	TOTAL SHEET NO.
345	106-S-N-1	KANE	167
			156
		CONTRACT NO.	60710
		ILLINOIS FED. AID PROJECT	

FILE NAME	DESIGNED	DATE
USER NAME = ch-fish	MTM	
DRAWN	MTM	
CHECKED	BA	
DATE	3/31/14	

REVISION	REVISOR	DATE

SCALE = 28.0000' / in.
PLOT DATE = 4/1/2014