


ORIGINAL SURVEY	SURVEYED	BY	DATE
NOTE BOOK	PLOTTED		
	TEMPLATE		
	AREAS		
	AREAS CHECKED		

FINAL SURVEY	SURVEYED	BY	DATE
NOTE BOOK	PLOTTED		
	TEMPLATE		
	AREAS		
	AREAS CHECKED		

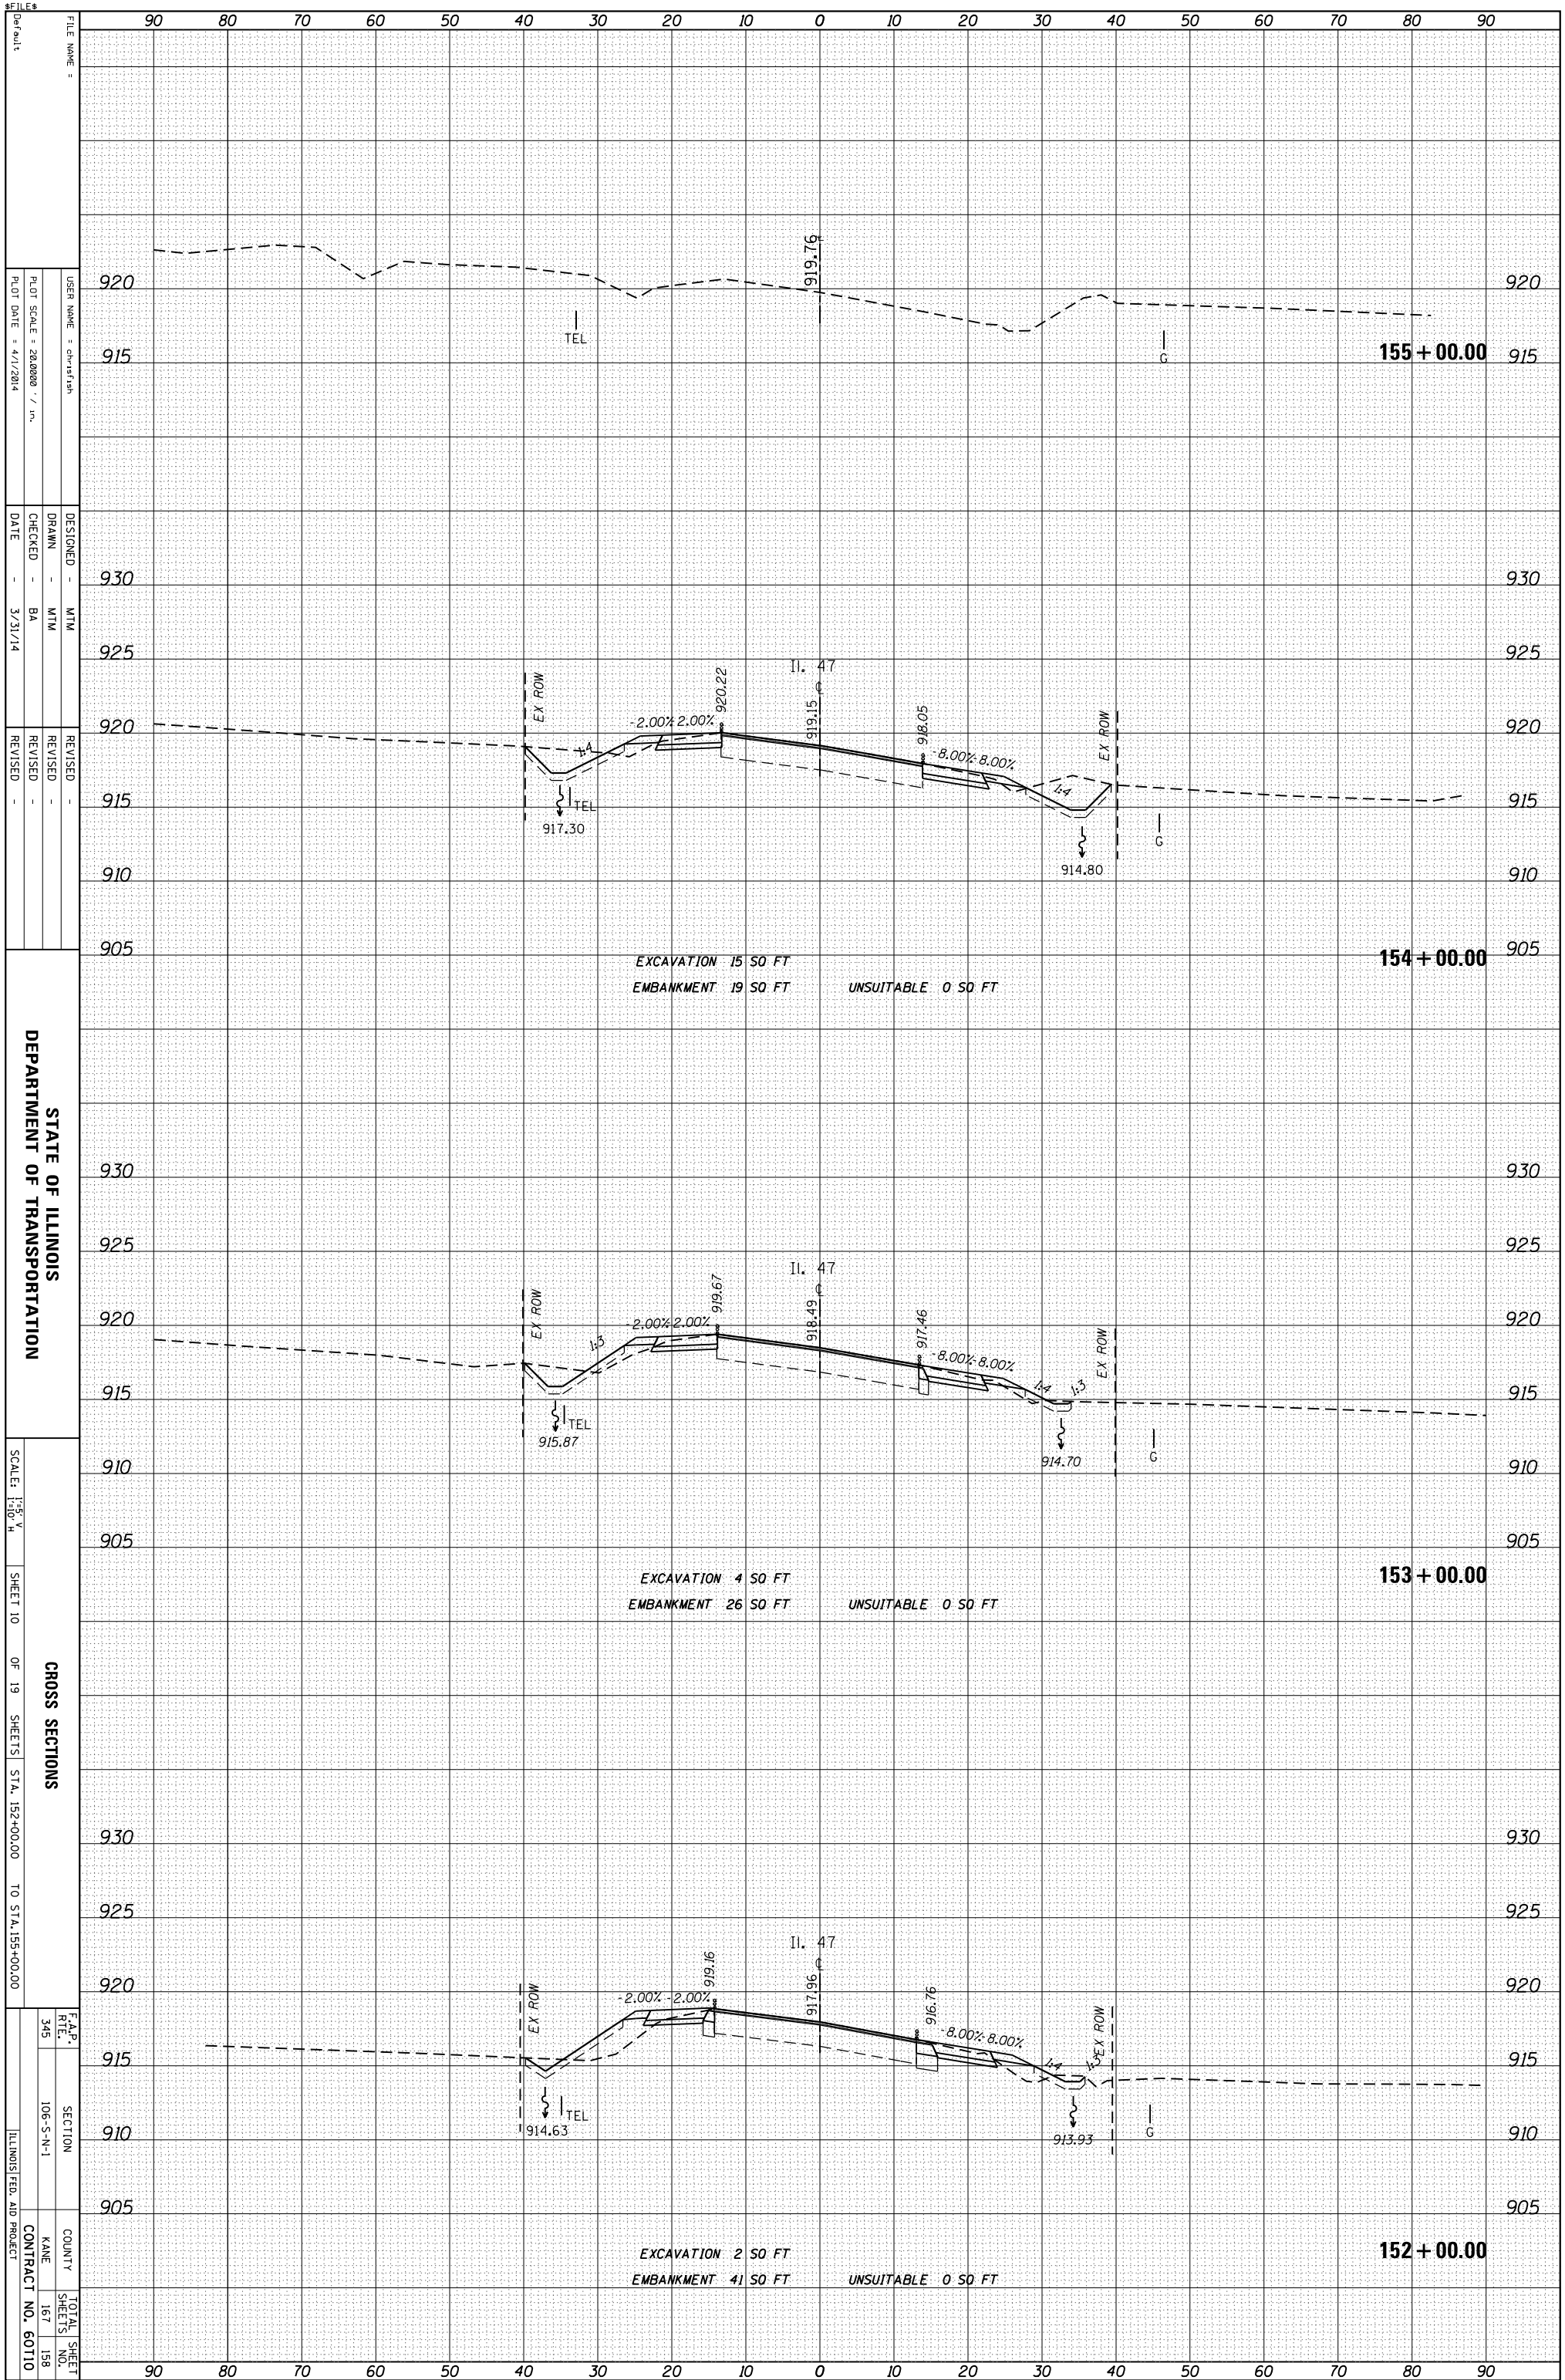

STATE OF ILLINOIS  
DEPARTMENT OF TRANSPORTATION

CROSS SECTIONS  
SHEET 10 OF 19 SHEETS STA. 152+00.00 TO STA. 155+00.00

F.A.P. R.T.L.	SECTION	COUNTY	TOTAL SHEET NO.
345	106-S-N-1	KANE	167
			158
		CONTRACT NO.	60710
		ILLINOIS FED. AID PROJECT	

FILE NAME	DESIGNED	DATE
USER NAME = ch-fish	MTM	
DESIGNED	DRAWN	DATE
	MTM	3/31/14
REVISIONS	REVISIONS	

PLANT SCALE = 28,000 / in.	CHECKED	DATE
PLANT DATE = 4/1/2014	BA	

SCALE: 1" = 10' V, 1" = 100' H	CHECKED	DATE

FILE NAME	DESIGNED	DATE
USER NAME = ch-fish	MTM	
DESIGNED	DRAWN	DATE
	MTM	3/31/14
REVISIONS	REVISIONS	