


ORIGINAL SURVEY	SURVEYED	BY	DATE
NOTE BOOK	PLOTTED		
	TEMPLATE		
	AREAS		
	CHECKED		

FINAL SURVEY	SURVEYED	BY	DATE
NOTE BOOK	PLOTTED		
	TEMPLATE		
	AREAS		
	CHECKED		

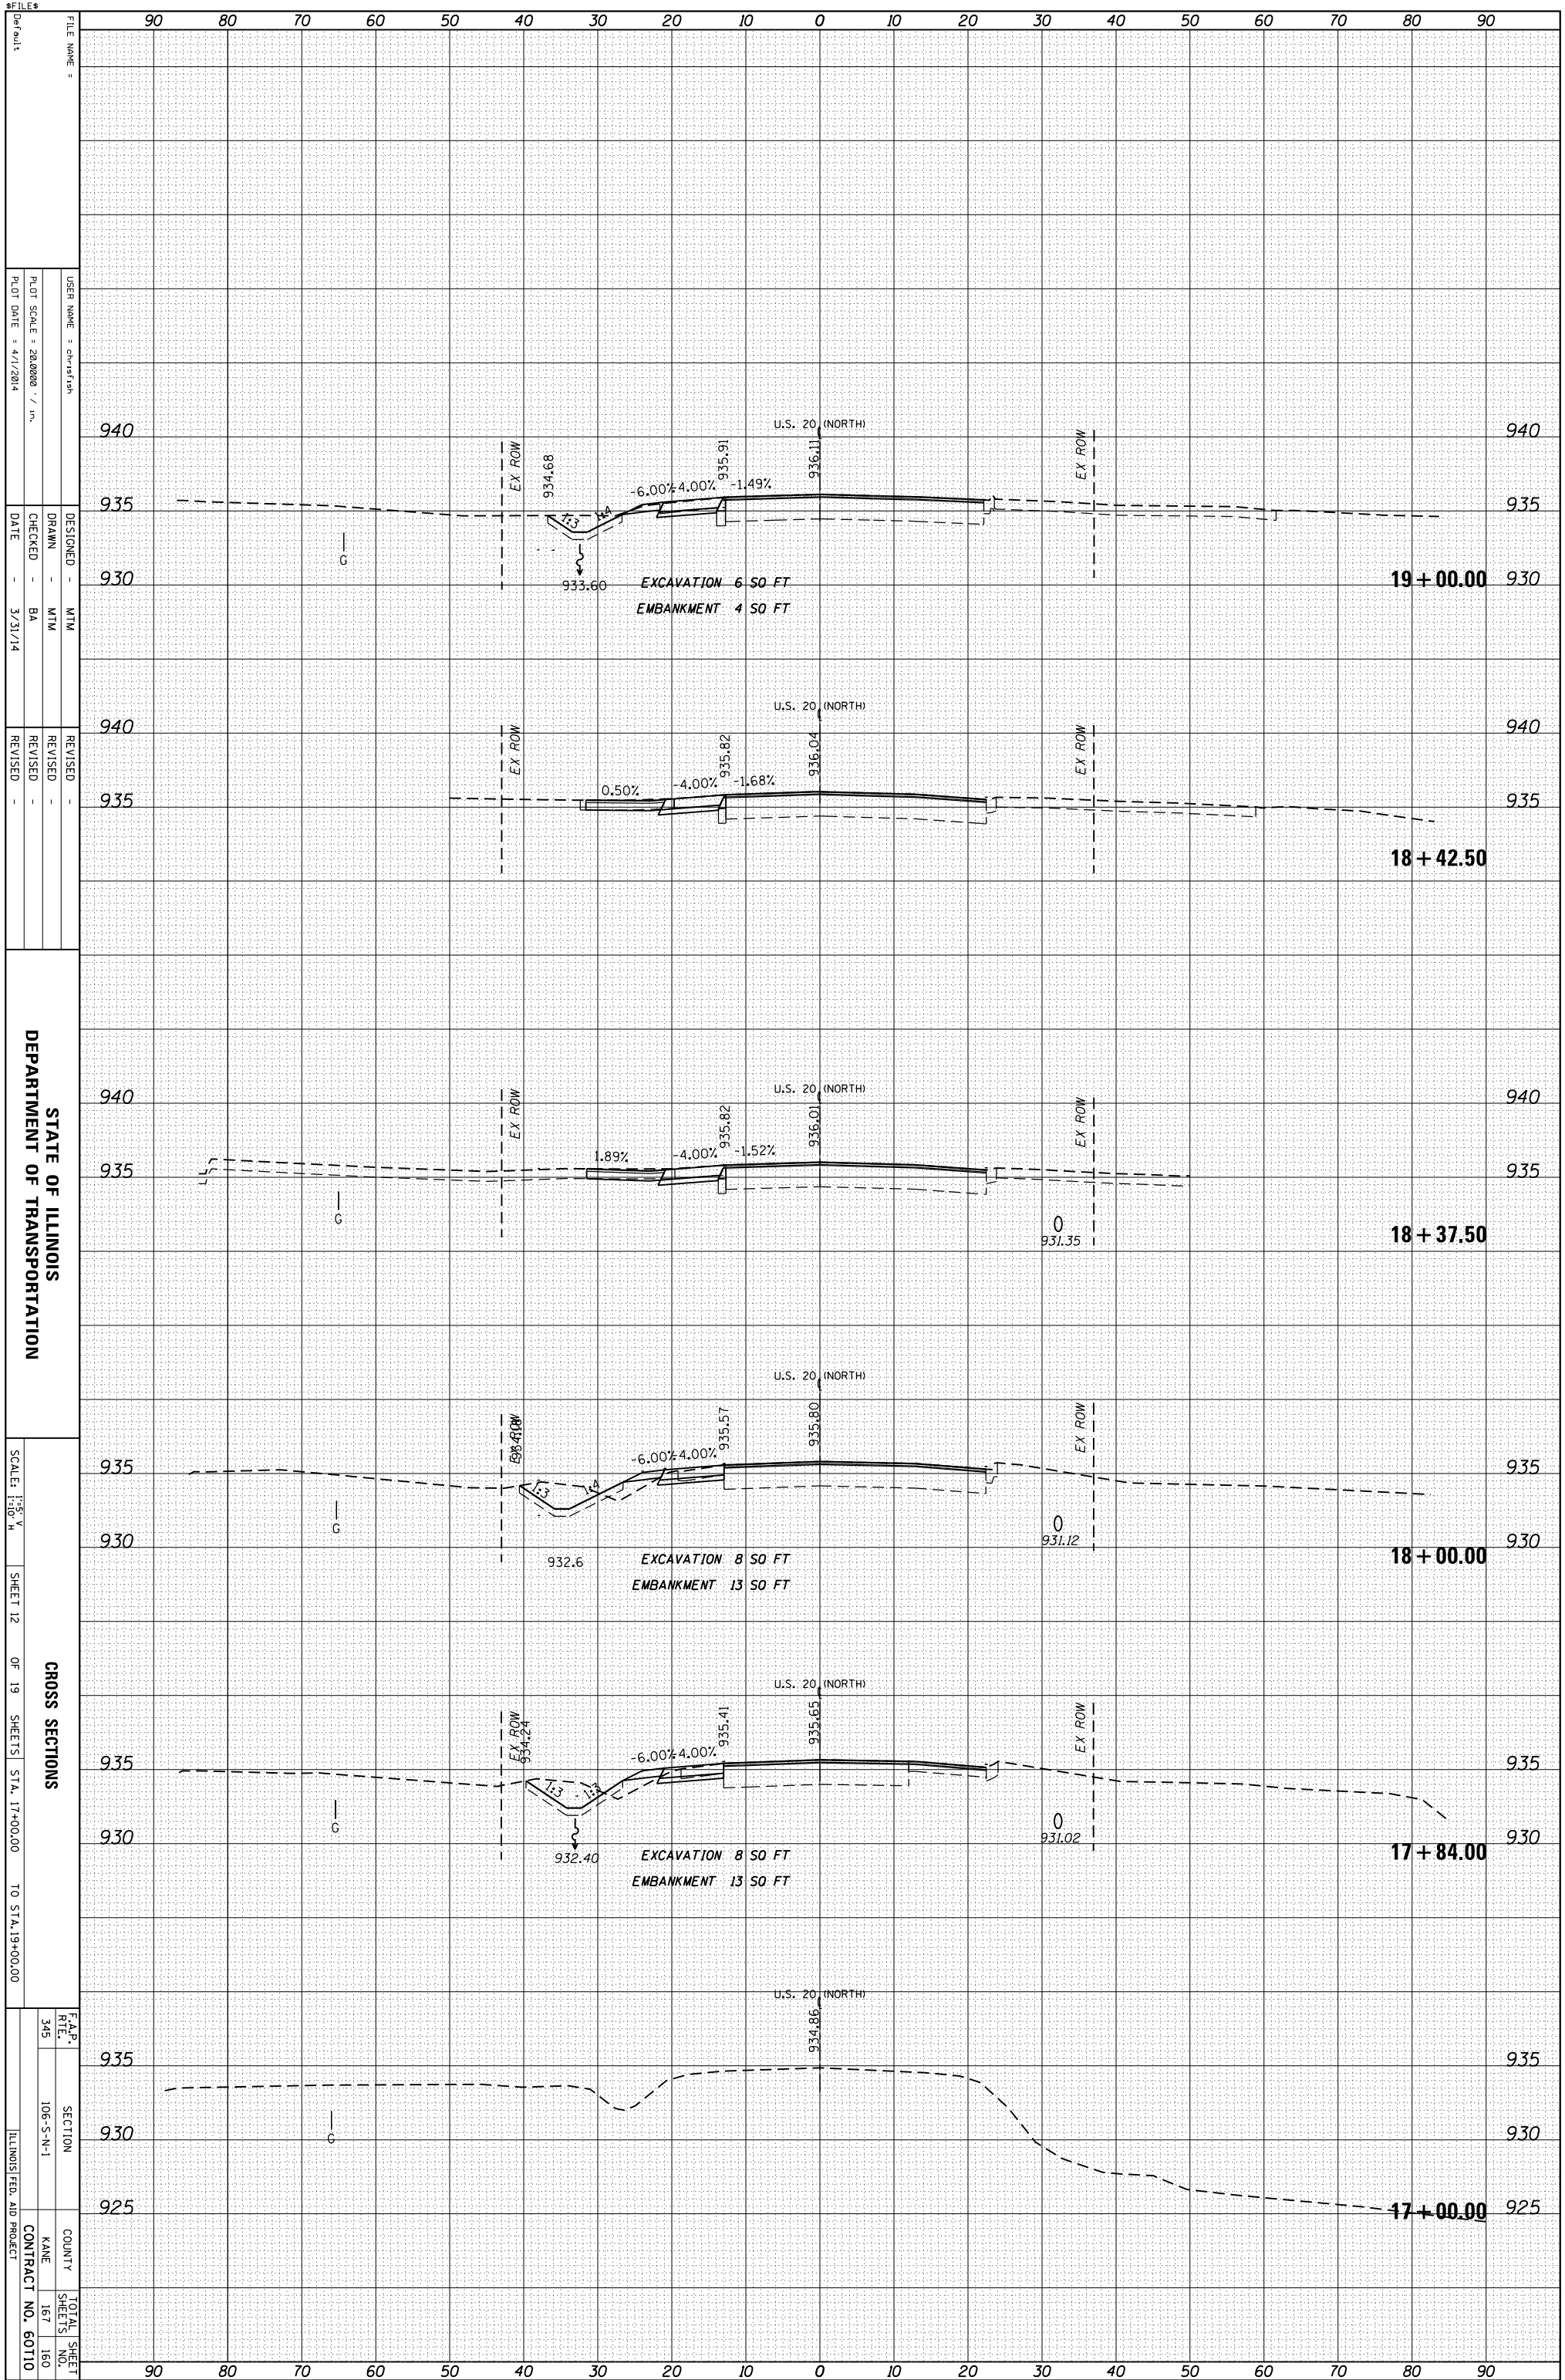

STATE OF ILLINOIS  
DEPARTMENT OF TRANSPORTATION

CROSS SECTIONS  
SHEET 12 OF 19 SHEETS STA. 17+00.00 TO STA. 19+00.00

F.A.P. R.T.L.	SECTION	COUNTY	TOTAL SHEET NO.
345	106-S-N-1	KANE	167
			160
		CONTRACT NO.	60710
		ILLINOIS FED. AID PROJECT	

DESIGNED	MTM
DRAWN	MTM
CHECKED	BA
DATE	3/31/14

REVISION	
REVISION	
REVISION	

FILE NAME =  
USER NAME = ch-fish  
PLOT SCALE = 28.0000 / in.  
PLOT DATE = 4/1/2014