


ORIGINAL SURVEY	SURVEYED	BY	DATE
NOTE BOOK	PLOTTED		
	TEMPLATE		
	AREAS		
	AREAS CHECKED		

FINAL SURVEY	SURVEYED	BY	DATE
NOTE BOOK	PLOTTED		
	TEMPLATE		
	AREAS		
	AREAS CHECKED		

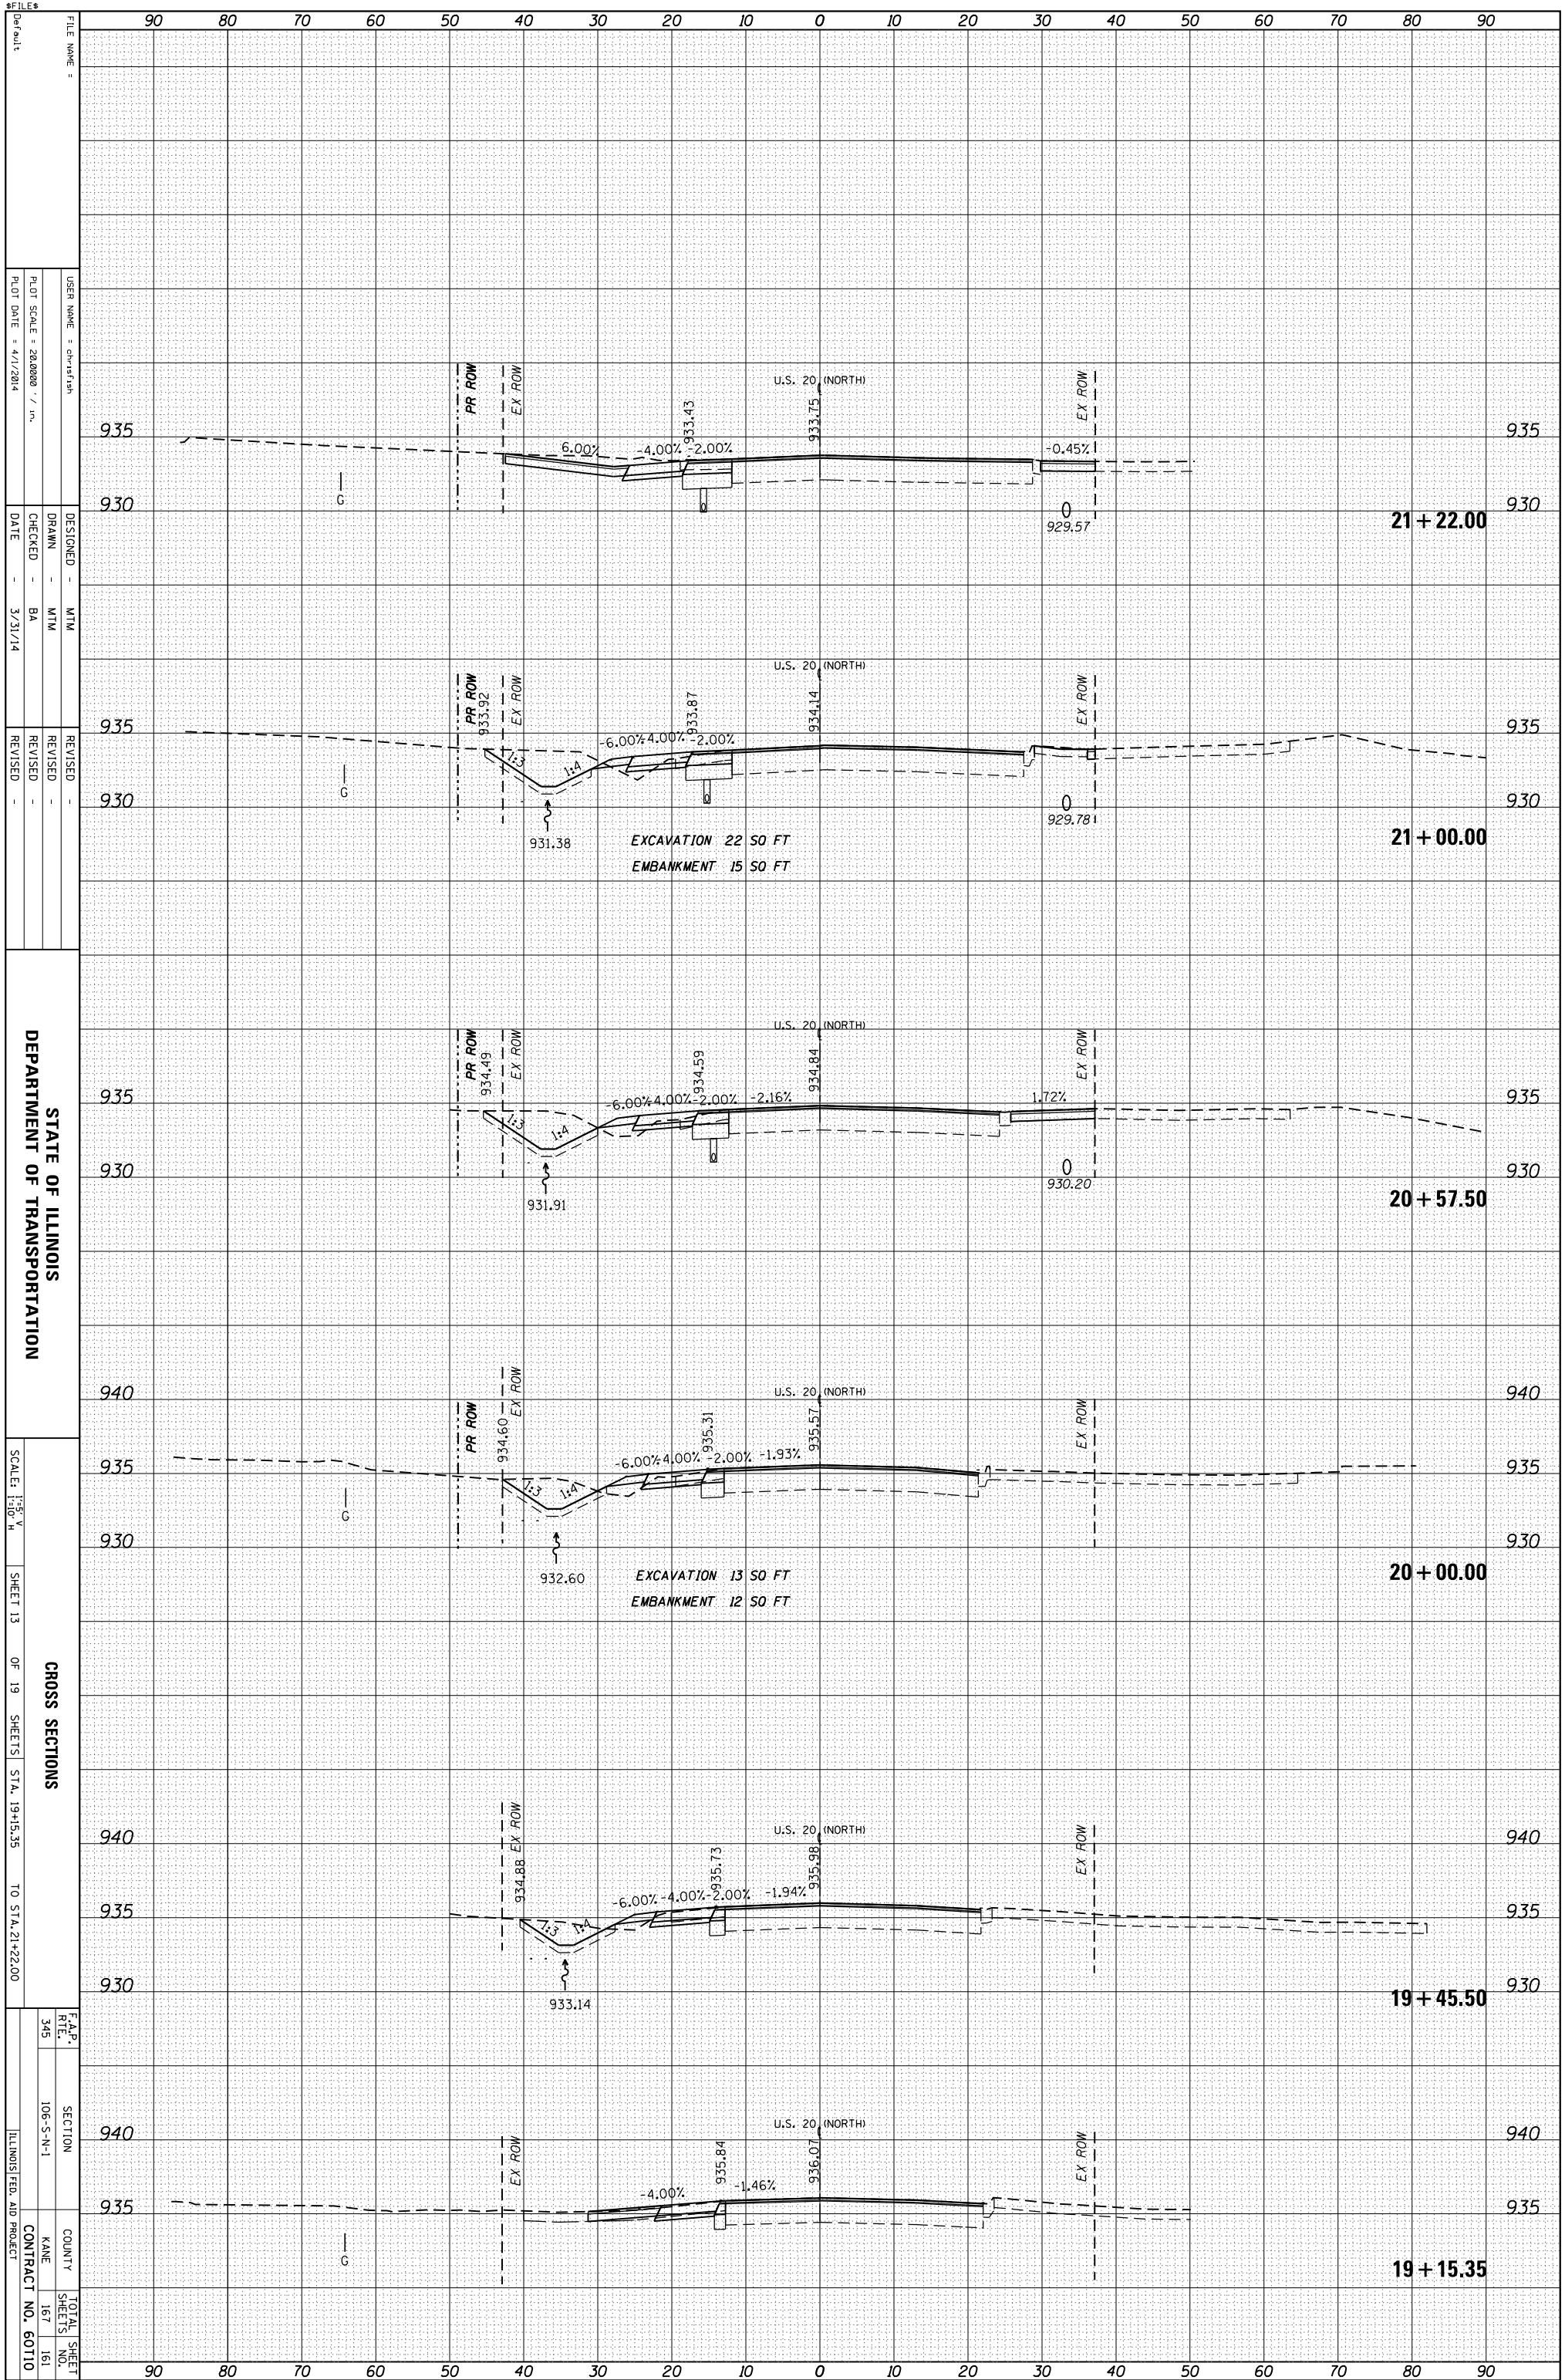

STATE OF ILLINOIS
DEPARTMENT OF TRANSPORTATION

SCALE: 1"=10' V
SHEET 13 OF 19 SHEETS STA. 19+15.35 TO STA. 21+22.00

CROSS SECTIONS
F.A.P. R.T.E. 345 SECTION 106-S-N-1 COUNTY KANE CONTRACT NO. 60710 TOTAL SHEET NO. 167 OF 161

FILE NAME =
USER NAME = ch-rfish
DESIGNED - MTM
DRAWN - MTM
CHECKED - BA
DATE - 3/31/14

REVISIONS
REVISION NO. 1
REVISION DATE 3/31/14

FILE#

PLOT SCALE = 28,00000 / in.
PLOT DATE = 4/1/2014