


ORIGINAL SURVEY	SURVEYED	BY	DATE
NOTE BOOK	PLOTTED		
	TEMPLATE		
	AREAS		
	CHECKED		

FINAL SURVEY	SURVEYED	BY	DATE
NOTE BOOK	PLOTTED		
	TEMPLATE		
	AREAS		
	CHECKED		

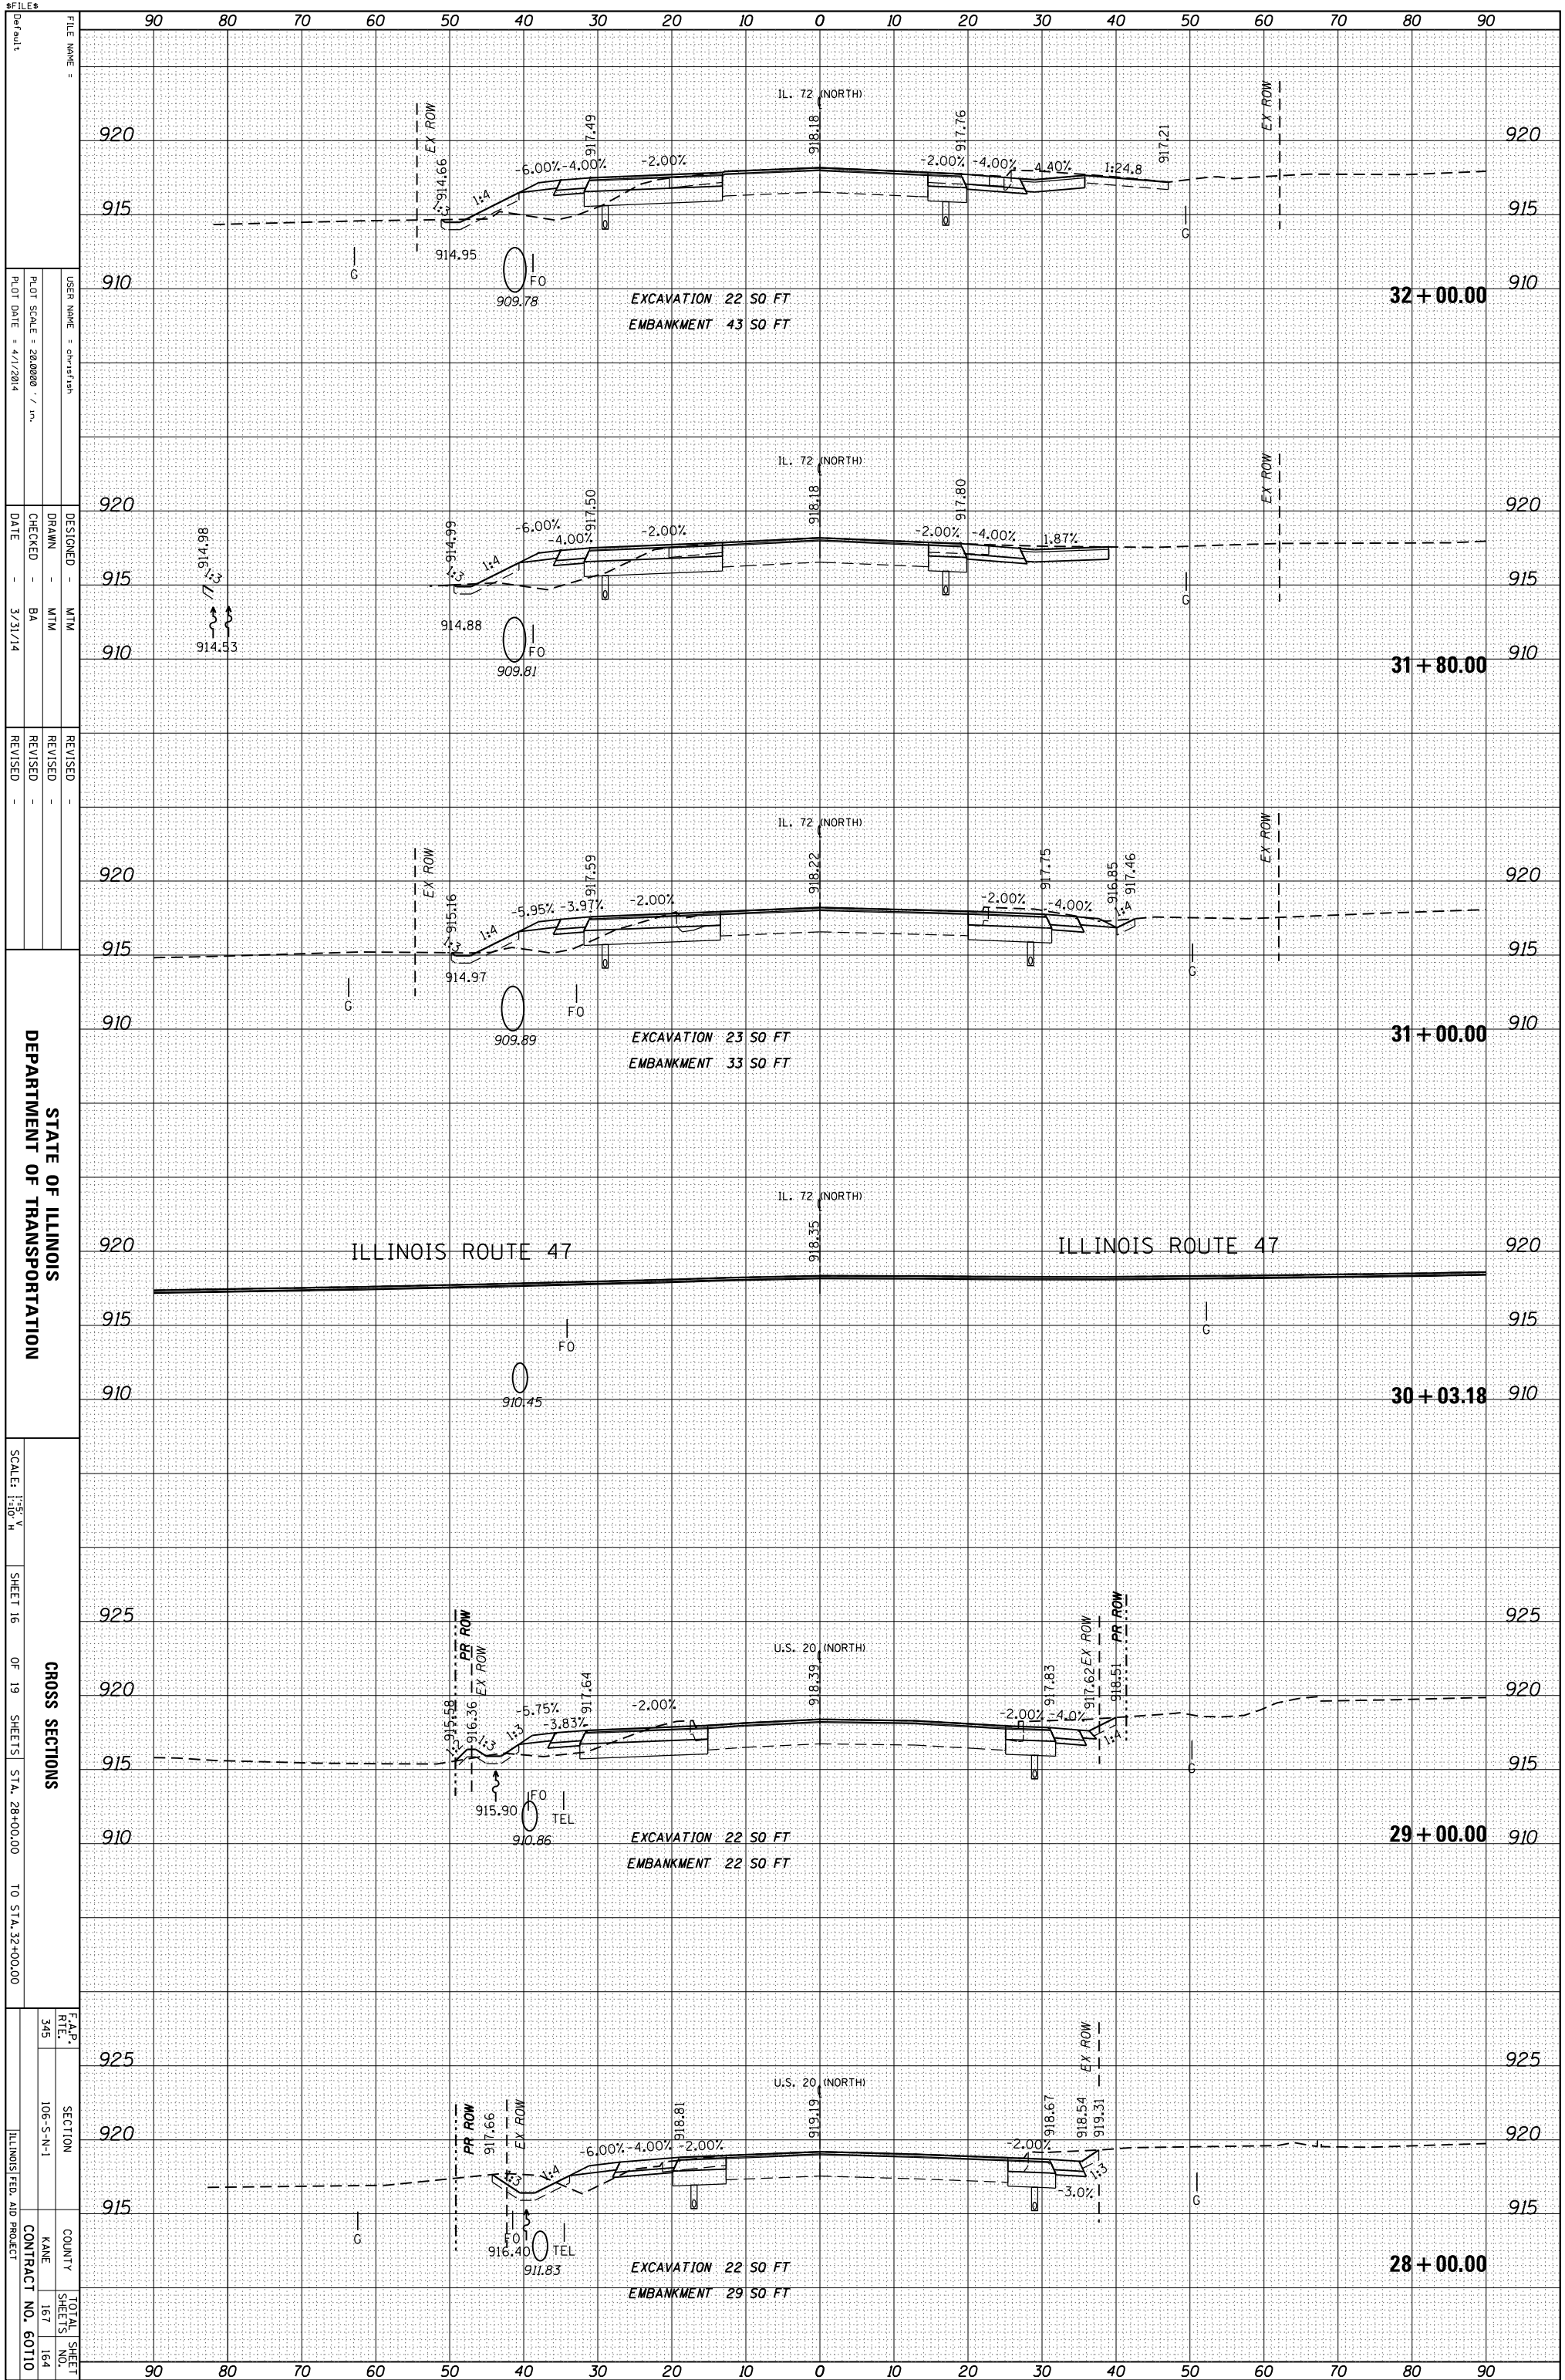

STATE OF ILLINOIS
 DEPARTMENT OF TRANSPORTATION

CROSS SECTIONS
 SHEET 16 OF 19 SHEETS STA. 28+00.00 TO STA. 32+00.00

F.A.P. R.T.L.	SECTION	COUNTY	TOTAL SHEET NO.
345	106-S-N-1	KANE	167
			164
		CONTRACT NO.	60710
		ILLINOIS FED. AID PROJECT	

USER NAME = chrsfish
 DRAWN = MTM
 CHECKED = BA
 DATE = 3/31/14

PLOT SCALE = 28.0000 / in.
 PLOT DATE = 4/1/2014

REVISIONS
 REVISION NO. DATE DESCRIPTION