


ORIGINAL SURVEY	SURVEYED	BY	DATE
NOTE BOOK	PLOTTED		
	TEMPLATE		
	AREAS		
	CHECKED		

FINAL SURVEY	SURVEYED	BY	DATE
NOTE BOOK	PLOTTED		
	TEMPLATE		
	AREAS		
	CHECKED		

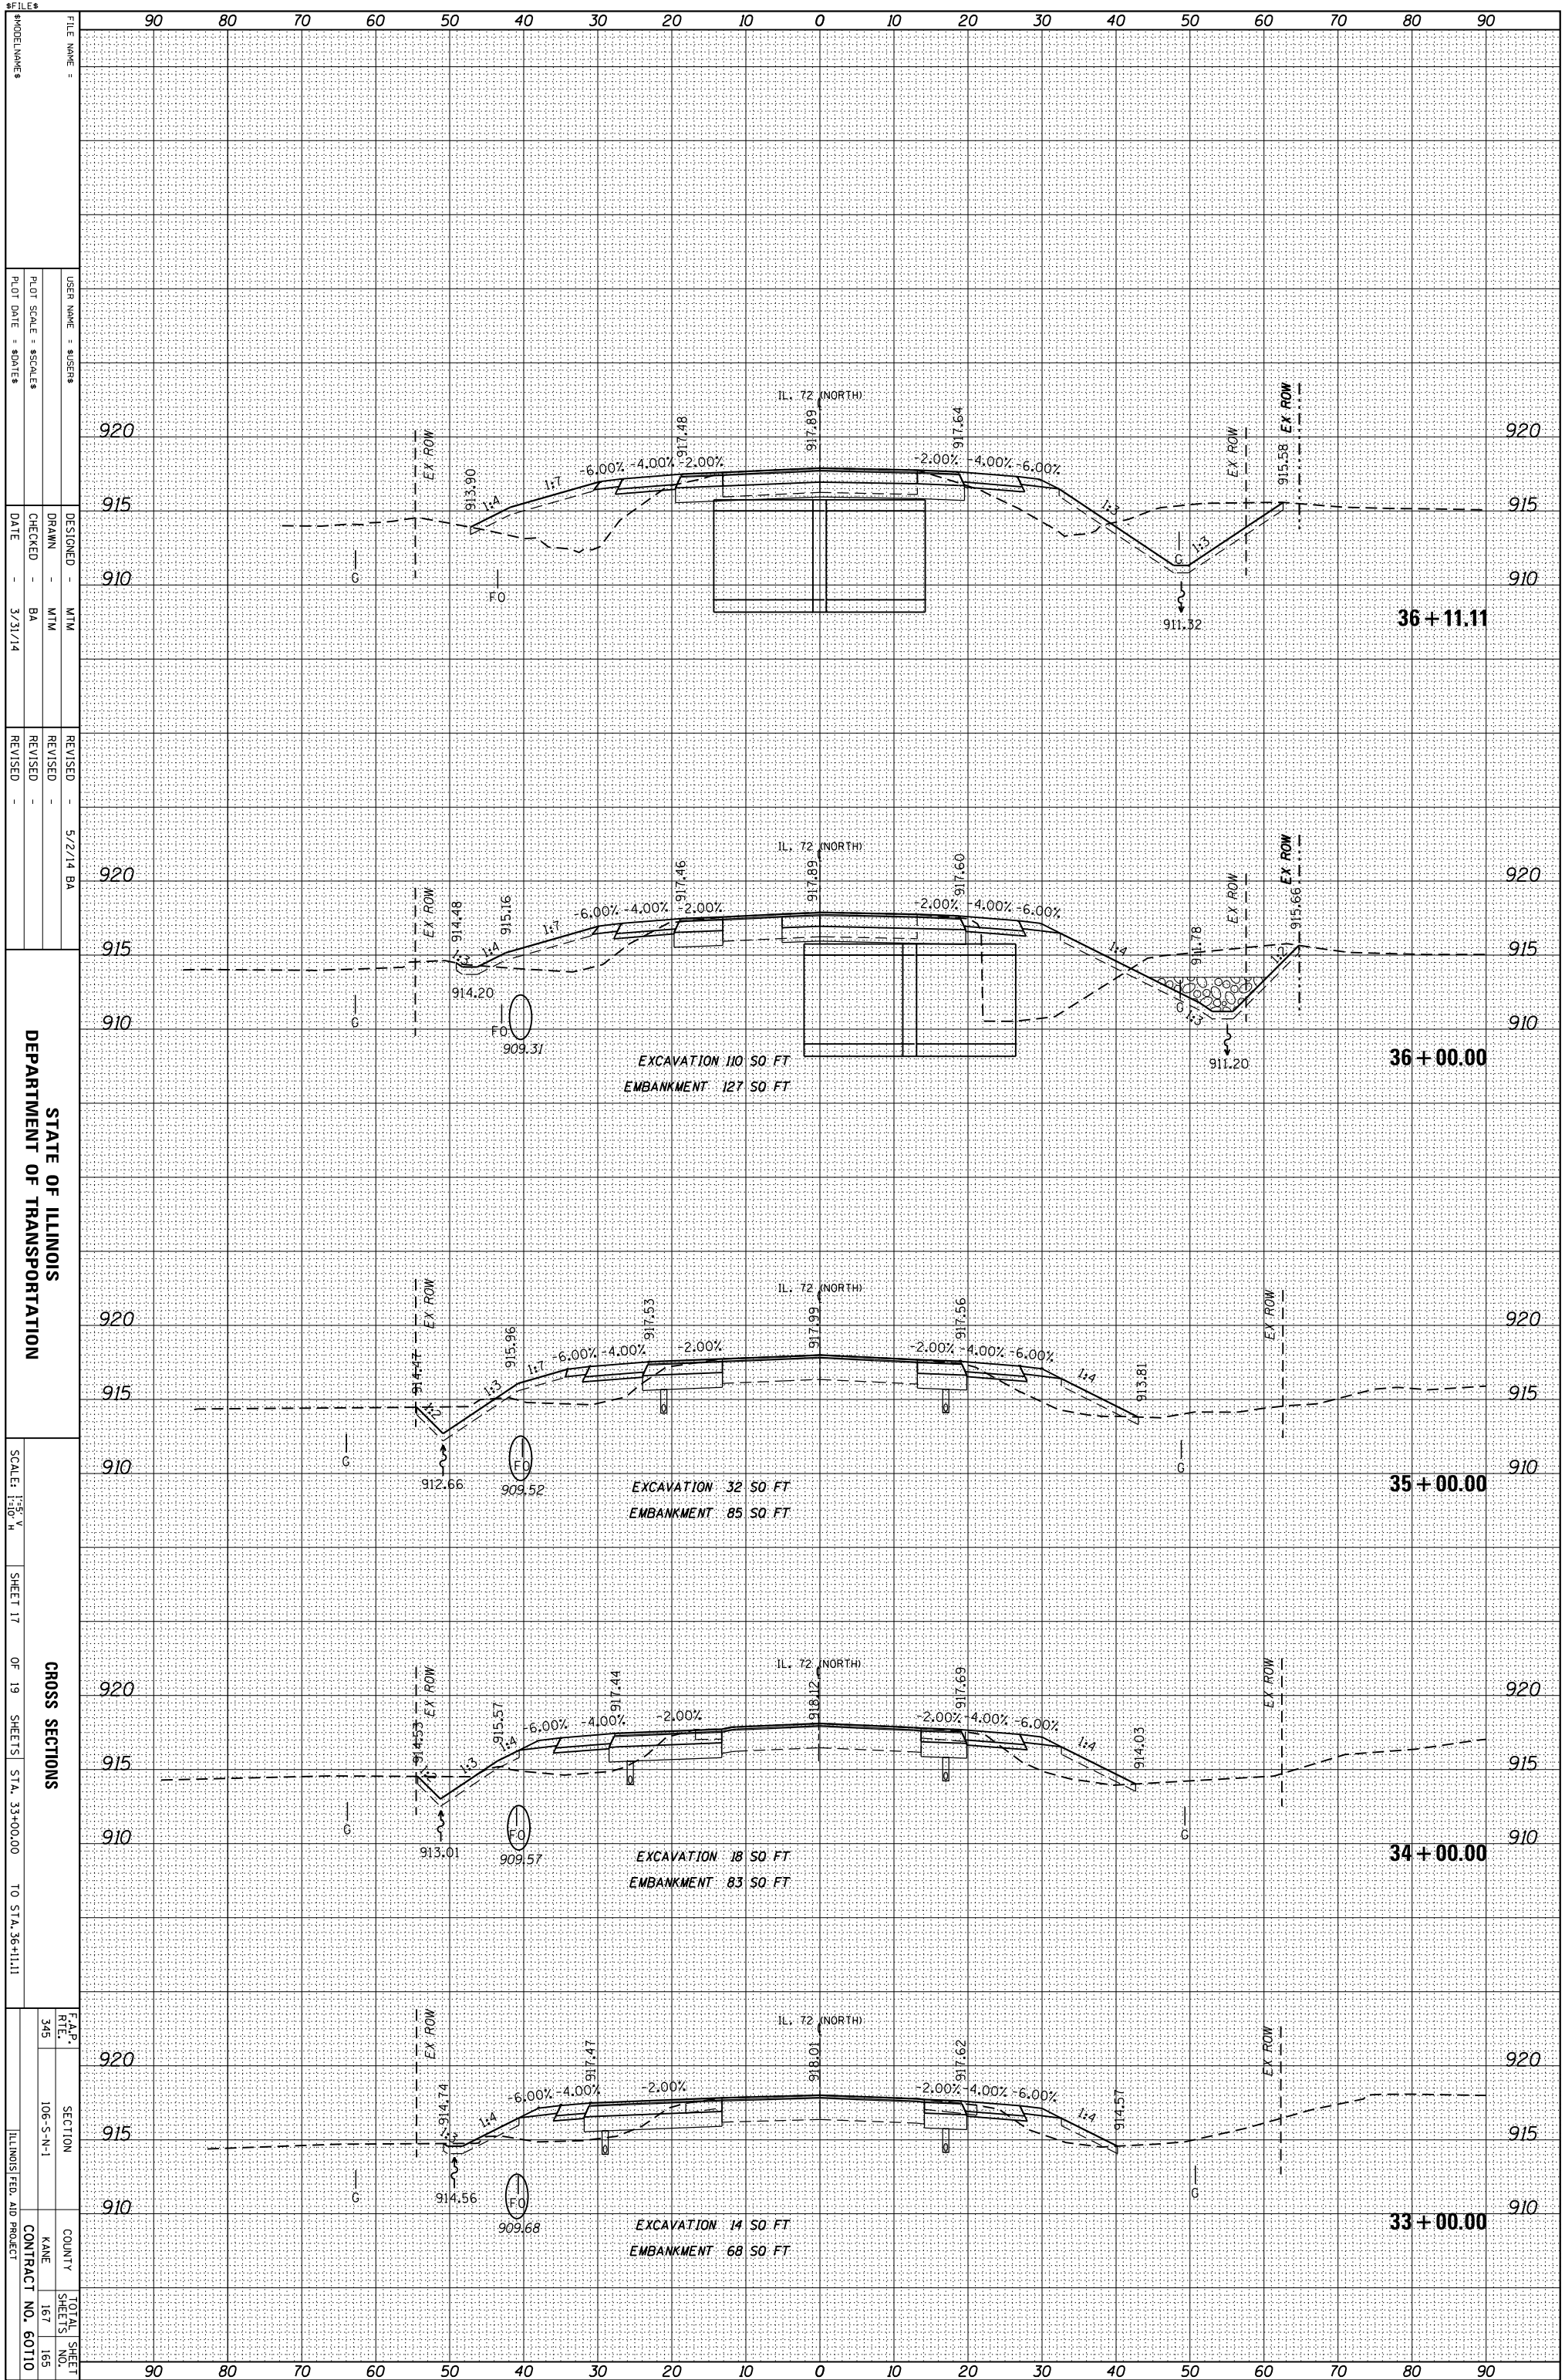

FILE NAME =
 USER NAME = SUSENS
 DESIGNER - MTM
 DRAWN - MTM
 CHECKED - BA
 DATE - 3/31/14
 REVISIONS
 REVISION 5/2/14 BA
 REVISION
 REVISION
 REVISION
 REVISION

90 80 70 60 50 40 30 20 10 0 10 20 30 40 50 60 70 80 90

920
 915
 910
 36 + 11.11

920
 915
 910
 EXCAVATION 110 SQ. FT.
 EMBANKMENT 127 SQ. FT.
 36 + 00.00

920
 915
 910
 EXCAVATION 32 SQ. FT.
 EMBANKMENT 85 SQ. FT.
 35 + 00.00

920
 915
 910
 EXCAVATION 18 SQ. FT.
 EMBANKMENT 83 SQ. FT.
 34 + 00.00

920
 915
 910
 EXCAVATION 14 SQ. FT.
 EMBANKMENT 68 SQ. FT.
 33 + 00.00

90 80 70 60 50 40 30 20 10 0 10 20 30 40 50 60 70 80 90

STATE OF ILLINOIS
 DEPARTMENT OF TRANSPORTATION
 CROSS SECTIONS
 SHEET 17 OF 19 SHEETS STA. 33+00.00 TO STA. 36+11.11
 F.A.P. SECTION 106-S-N-1
 COUNTY KANE
 CONTRACT NO. 60710
 TOTAL SHEET SHEETS NO. 167 165