


ORIGINAL SURVEY	SURVEYED _____	BY _____	DATE _____
NOTE BOOK	PLOTTED _____		
	TEMPLATE _____		
	AREAS _____		
	CHECKED _____		

FINAL SURVEY	SURVEYED _____	BY _____	DATE _____
NOTE BOOK	PLOTTED _____		
	TEMPLATE _____		
	AREAS _____		
	CHECKED _____		

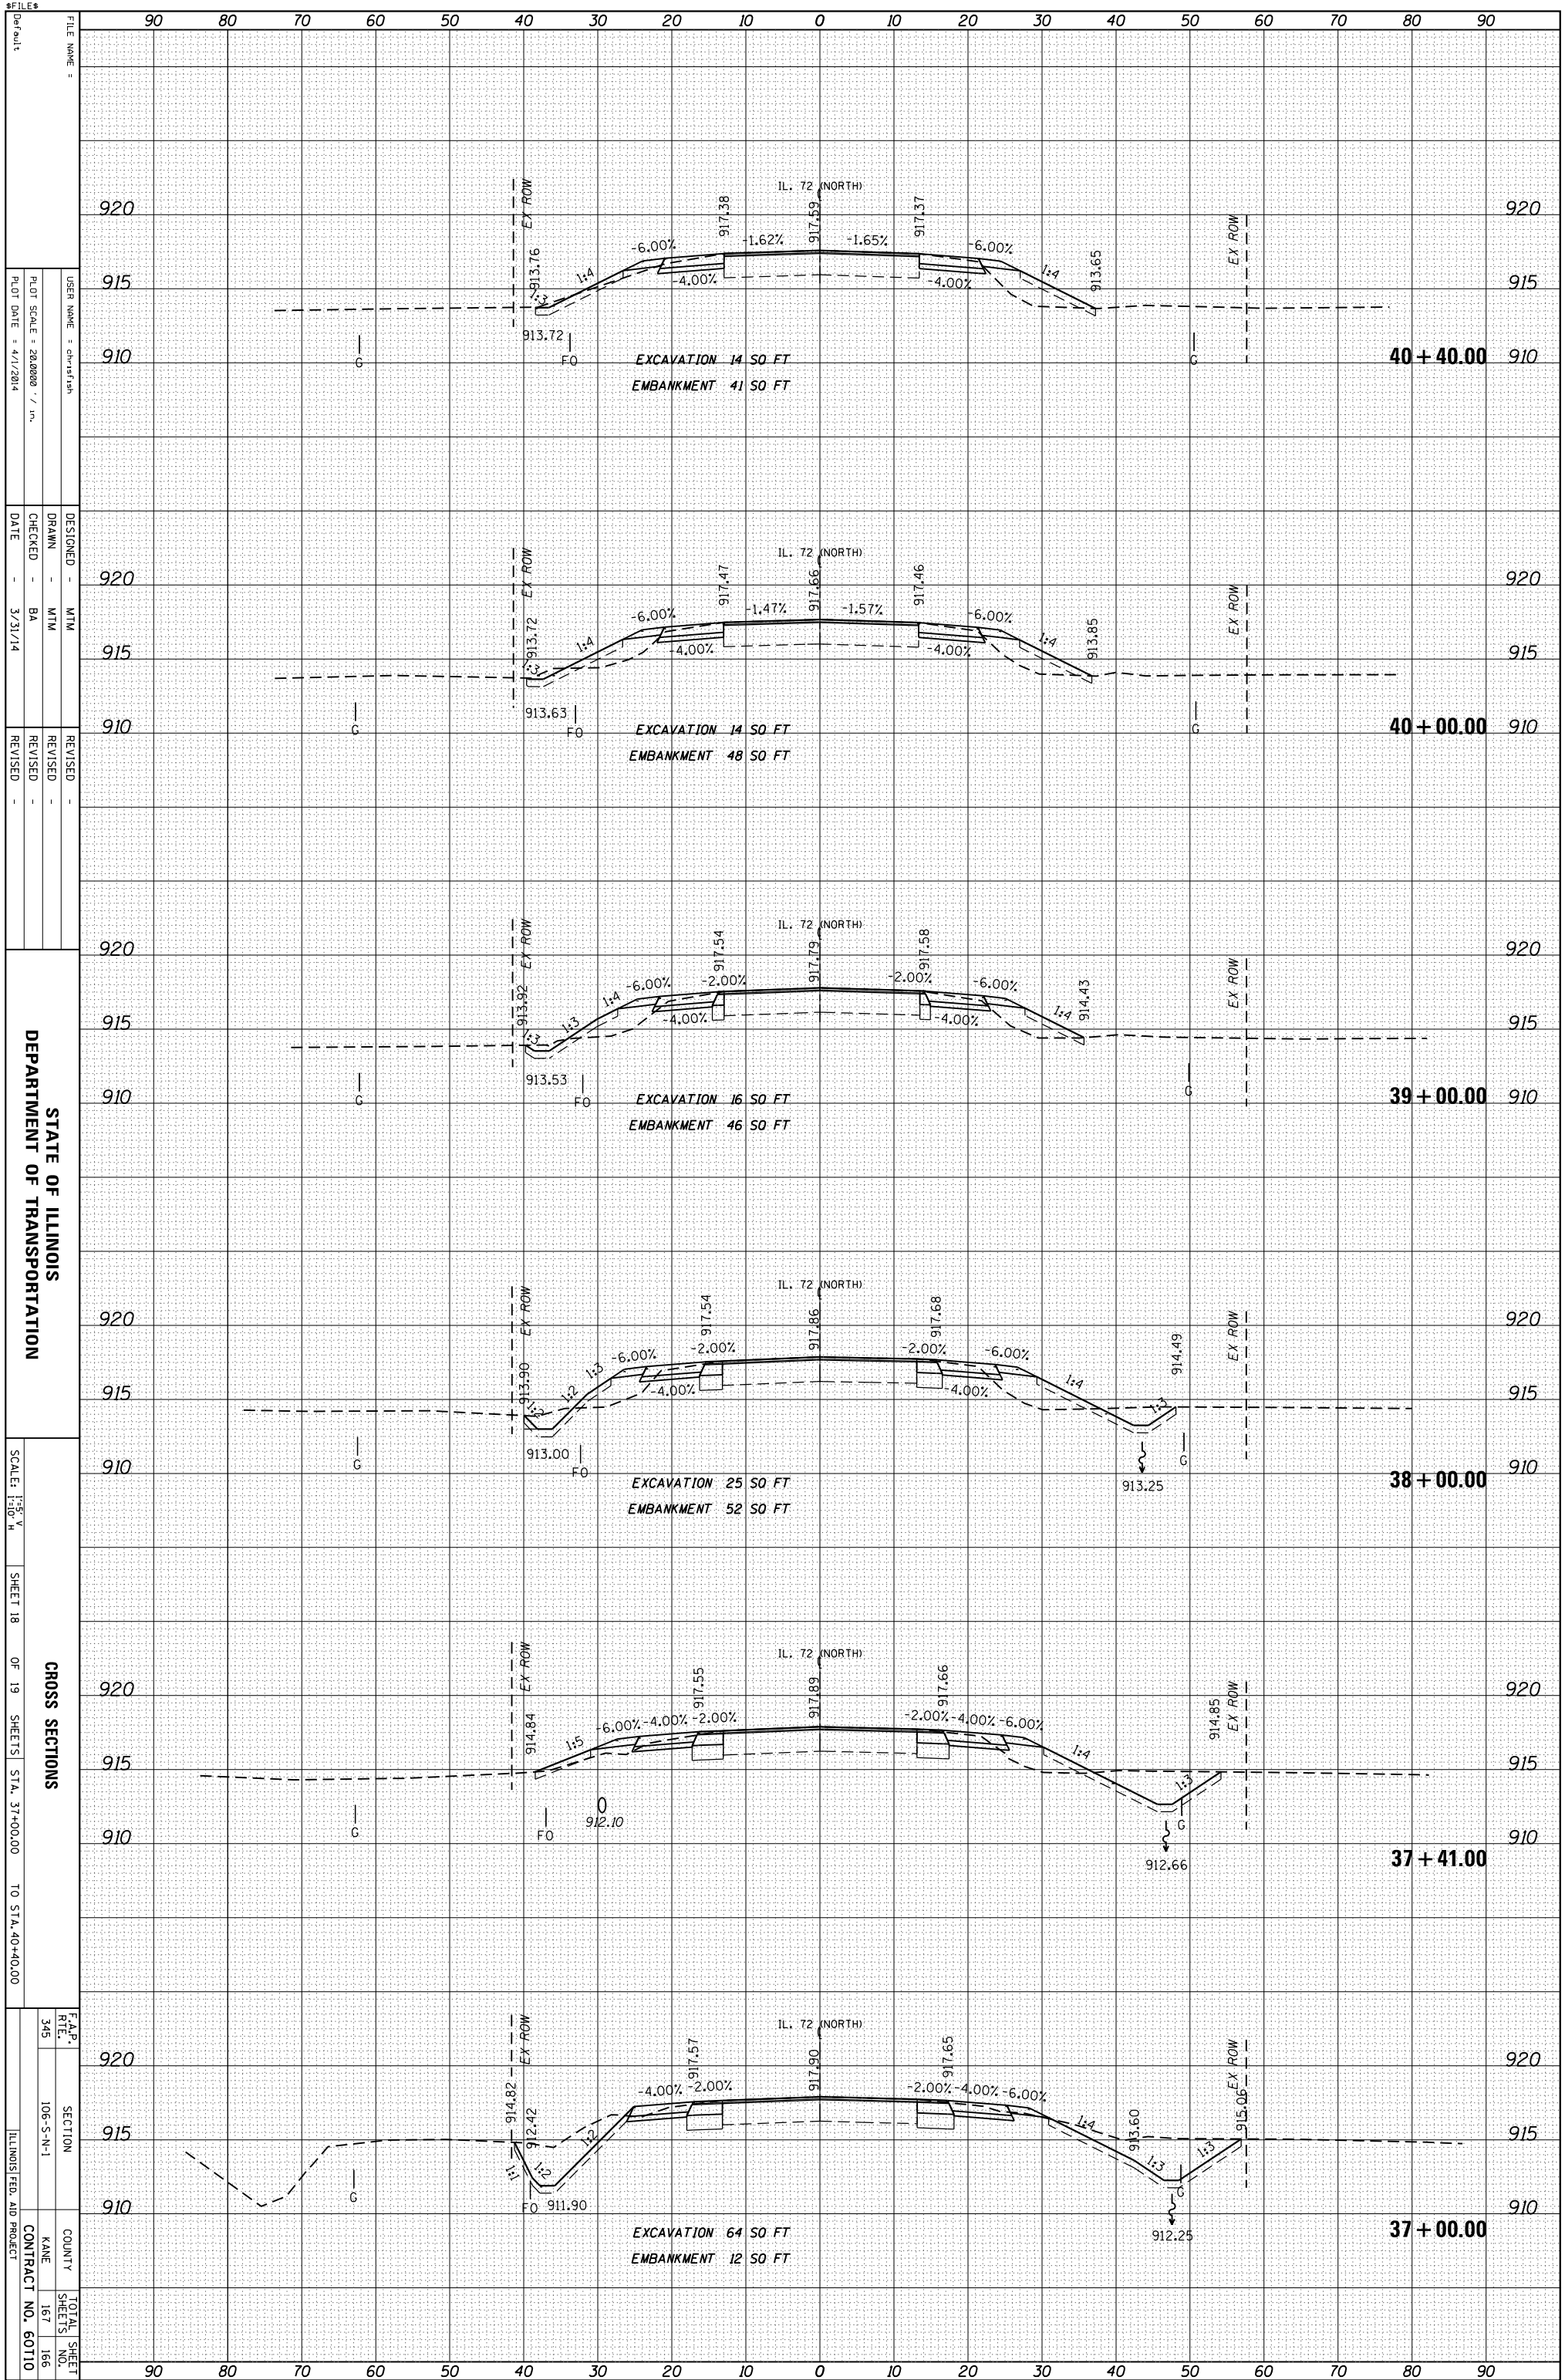

STATE OF ILLINOIS
DEPARTMENT OF TRANSPORTATION

CROSS SECTIONS
SHEET 18 OF 19 SHEETS STA. 37+00.00 TO STA. 40+40.00

F.A.P. R.T.E.	SECTION	COUNTY	TOTAL SHEET NO.
345	106-S-N-1	KANE	167
ILLINOIS FED. AID PROJECT			166
CONTRACT NO. 60710			

FILE NAME: Default
USER NAME: ch-stfish
PLOT SCALE: 28.0000 / in.
PLOT DATE: 4/1/2014

DESIGNED: MTM
DRAWN: MTM
CHECKED: BA
DATE: 3/31/14

REVISED: -
REVISED: -
REVISED: -