


DATE	
BY	
SURVEYED	
PLOTTED	
TEMPLATE	
AREAS	
CHECKED	
FINAL SURVEY	
NOTE BOOK	
NO.	

DATE	
BY	
SURVEYED	
PLOTTED	
TEMPLATE	
AREAS	
CHECKED	
ORIGINAL SURVEY	
NOTE BOOK	
NO.	

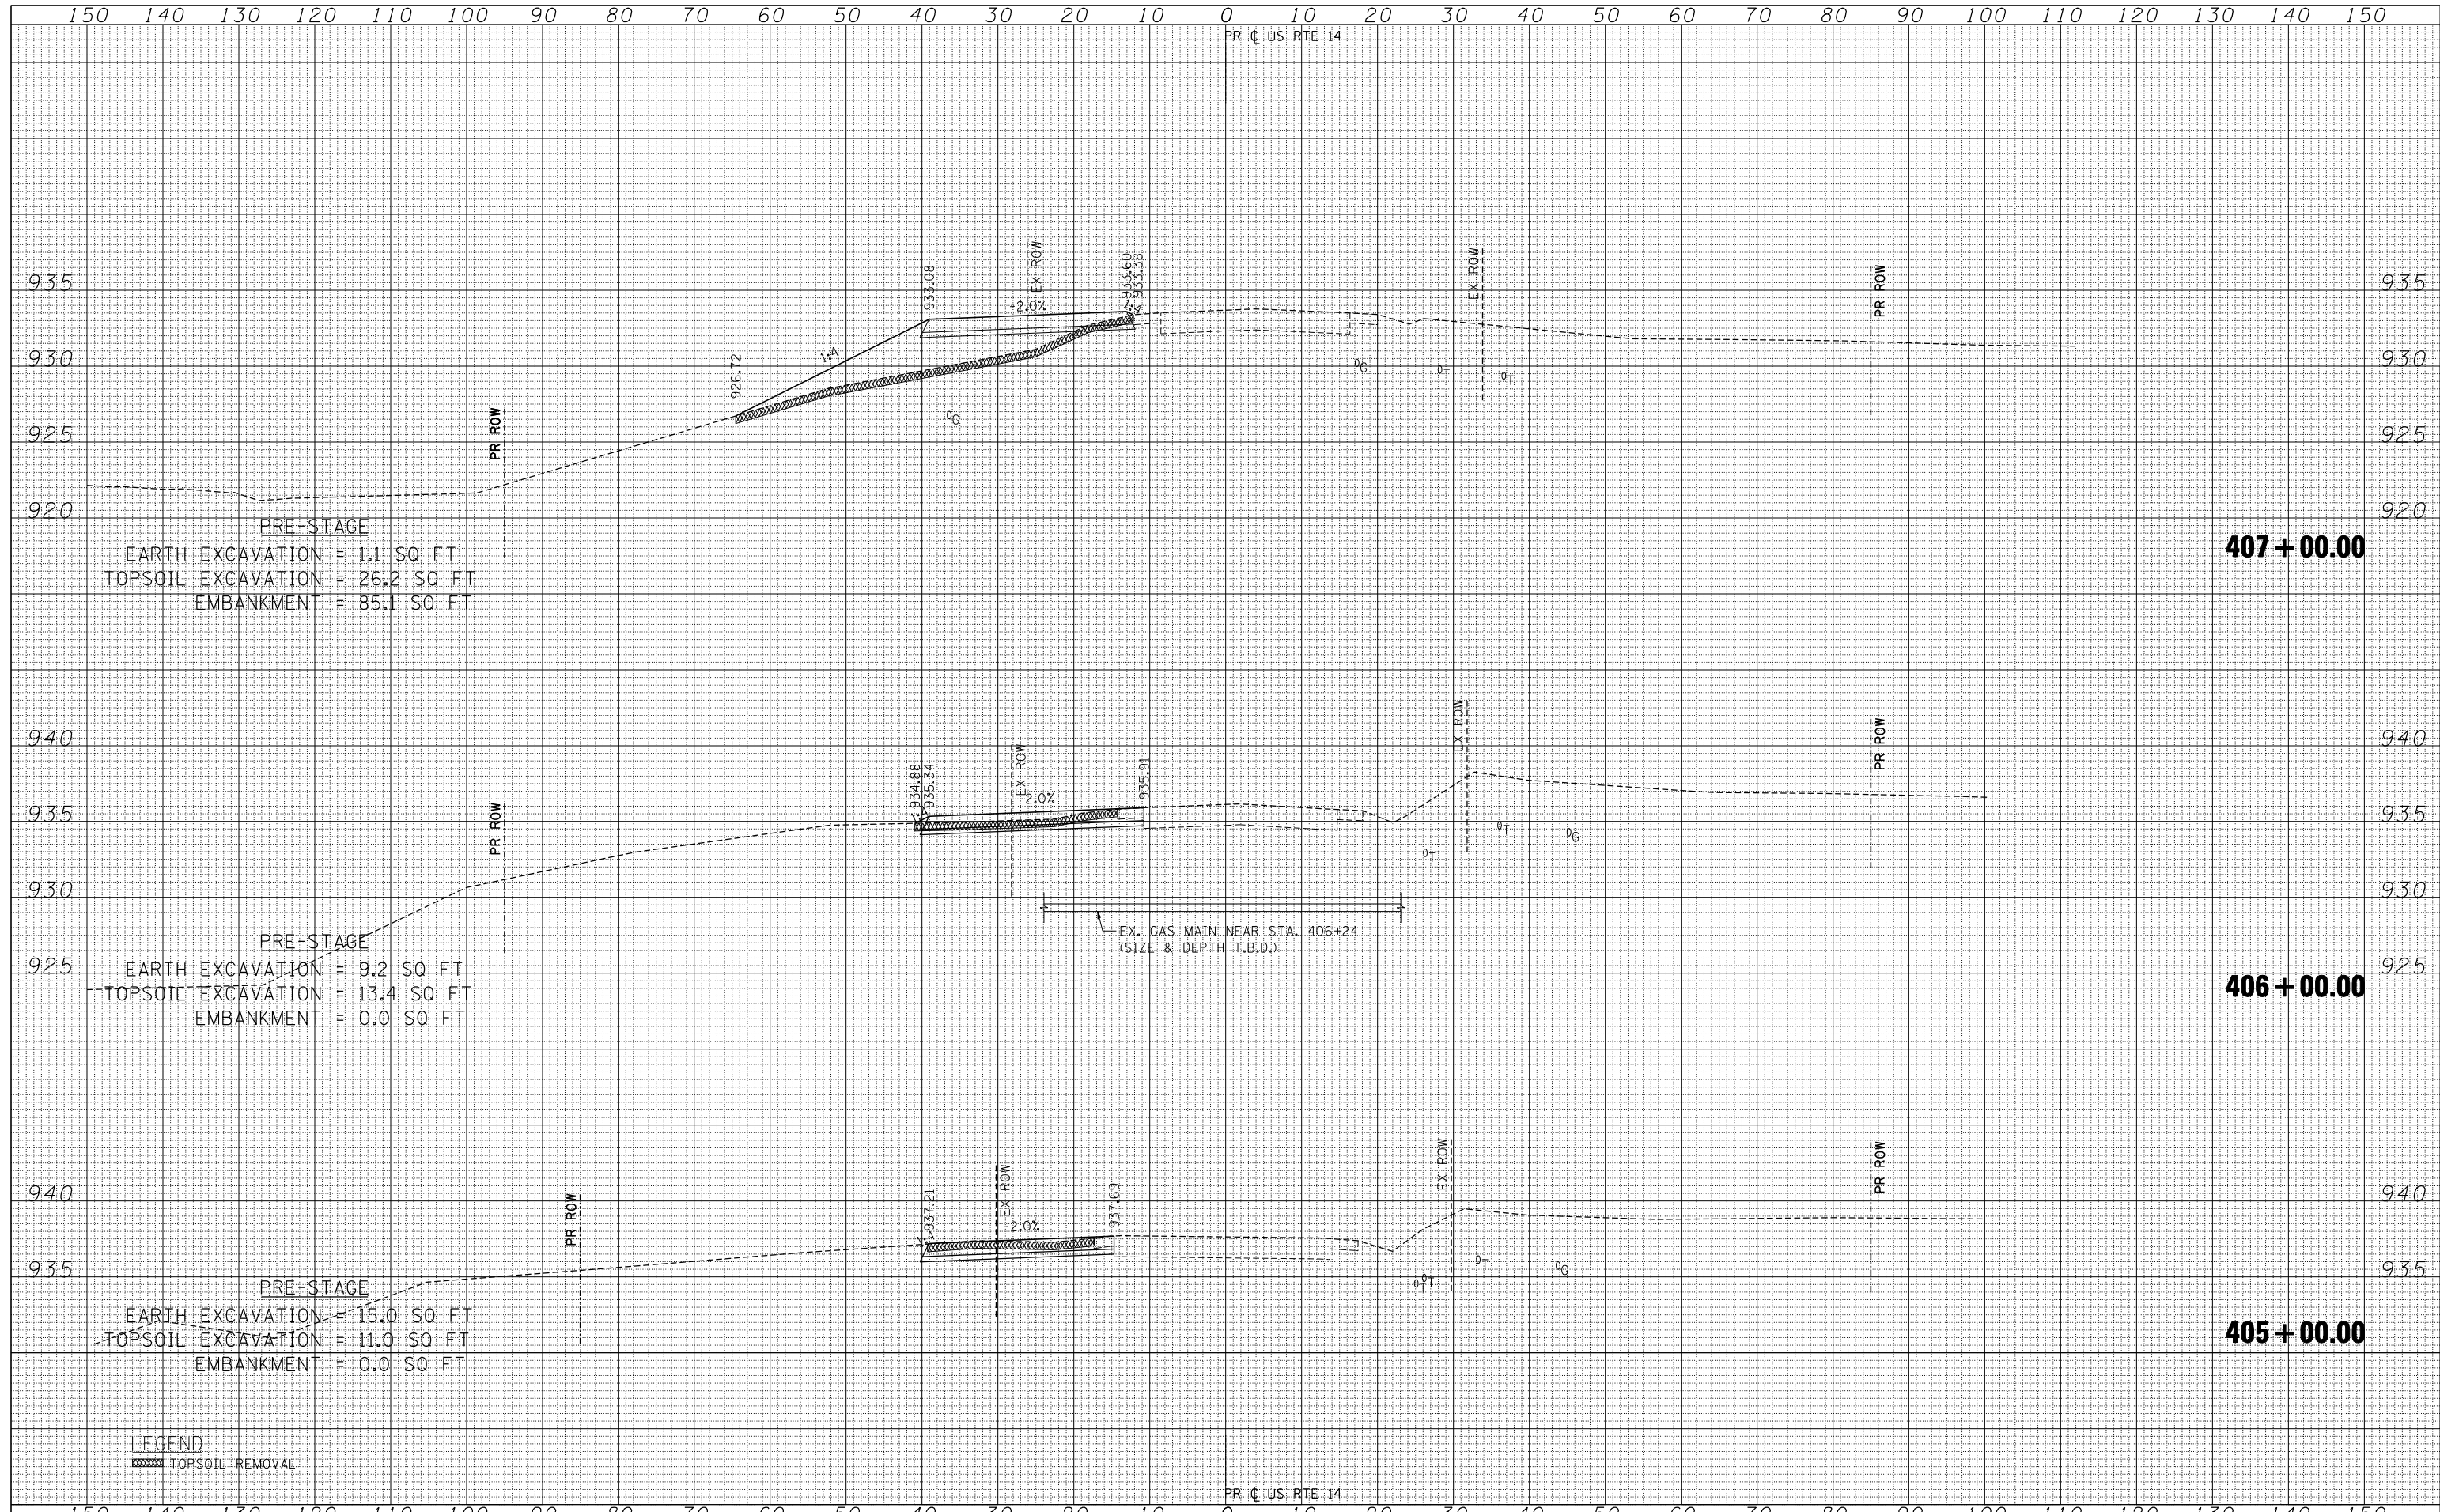

**PRE-STAGE**  
 EARTH EXCAVATION = 1.1 SQ FT  
 TOPSOIL EXCAVATION = 26.2 SQ FT  
 EMBANKMENT = 85.1 SQ FT

**407 + 00.00**

**PRE-STAGE**  
 EARTH EXCAVATION = 9.2 SQ FT  
 TOPSOIL EXCAVATION = 13.4 SQ FT  
 EMBANKMENT = 0.0 SQ FT

**406 + 00.00**

**PRE-STAGE**  
 EARTH EXCAVATION = 15.0 SQ FT  
 TOPSOIL EXCAVATION = 11.0 SQ FT  
 EMBANKMENT = 0.0 SQ FT

**405 + 00.00**

**LEGEND**  
 [Hatched Box] TOPSOIL REMOVAL