

EX. WEST LAKE SHORE DR.

CONTRACT 62268 LIMITS  
STA. 326+00


PROP. U.S. ROUTE 14

EX. U.S. ROUTE 14

AT&T UNDERGROUND FIBER OPTIC LINE  
SUE QUALITY LEVEL B

AT&T UNDERGROUND TELEPHONE LINE  
SUE QUALITY LEVEL B

CITY OF WOODSTOCK WATER LINE  
SUE QUALITY LEVEL B

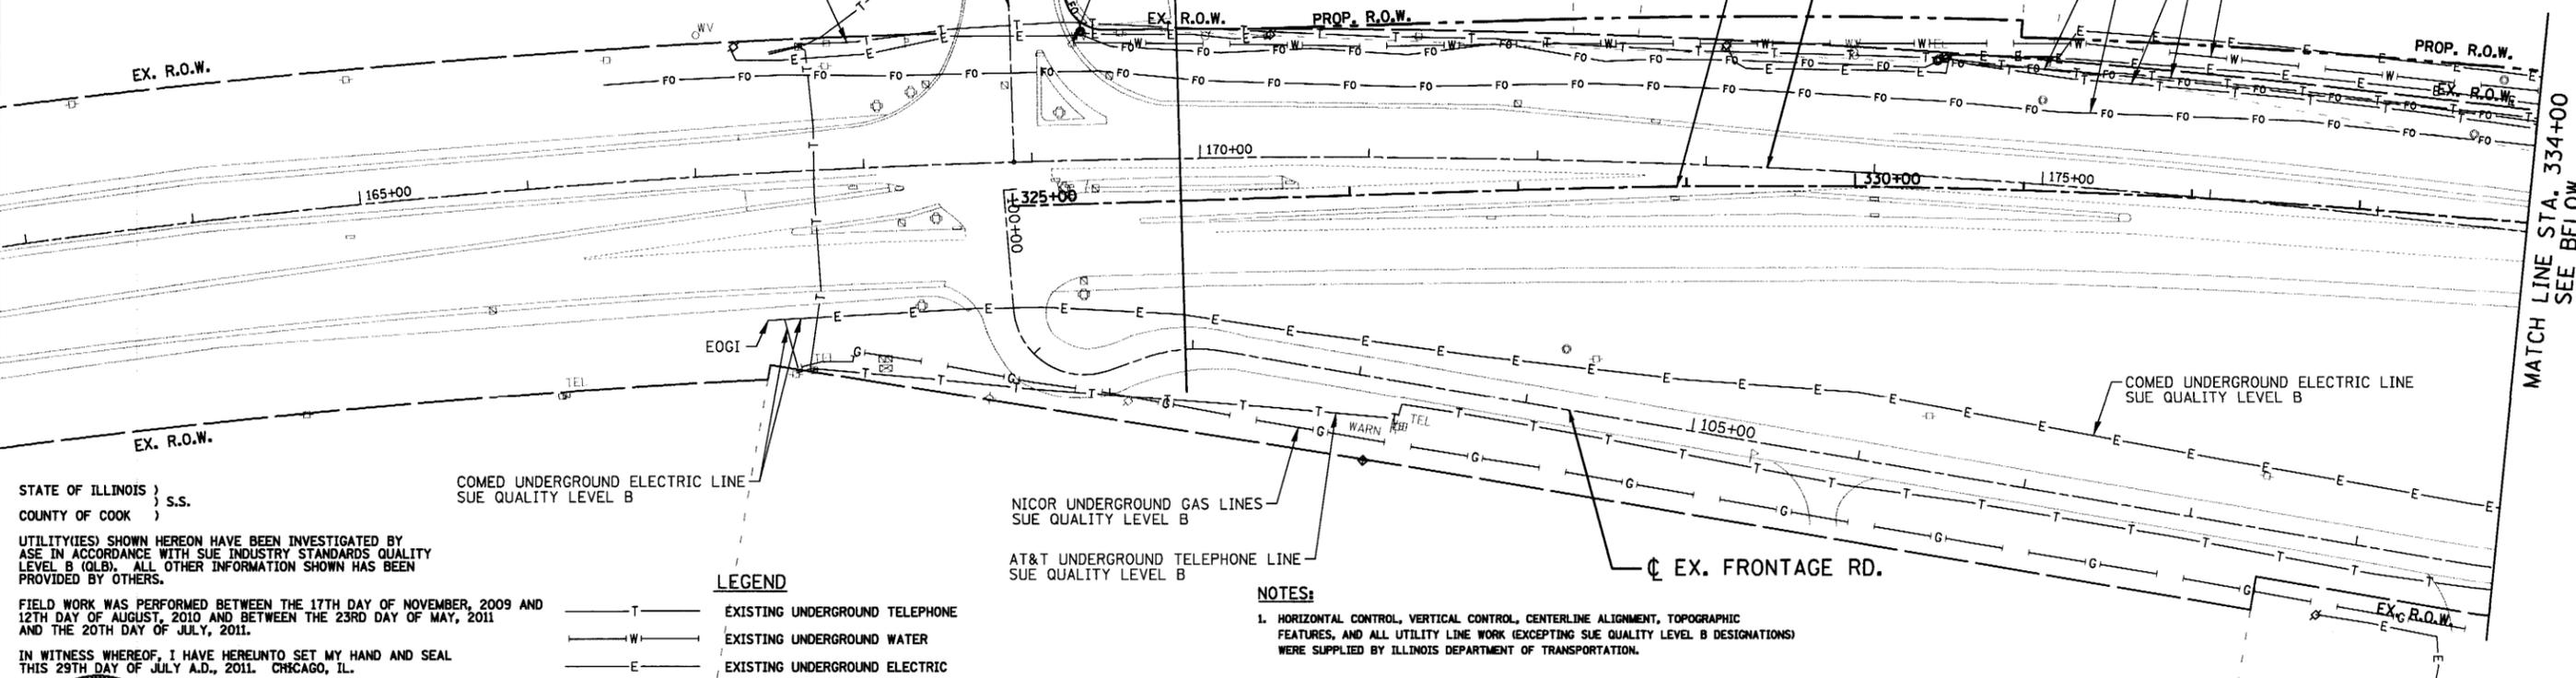

STATE OF ILLINOIS )  
COUNTY OF COOK ) S.S.  
UTILITY(IES) SHOWN HEREON HAVE BEEN INVESTIGATED BY  
ASE IN ACCORDANCE WITH SUE INDUSTRY STANDARDS QUALITY  
LEVEL B (QLB). ALL OTHER INFORMATION SHOWN HAS BEEN  
PROVIDED BY OTHERS.  
FIELD WORK WAS PERFORMED BETWEEN THE 17TH DAY OF NOVEMBER, 2009 AND  
12TH DAY OF AUGUST, 2010 AND BETWEEN THE 23RD DAY OF MAY, 2011  
AND THE 20TH DAY OF JULY, 2011.  
IN WITNESS WHEREOF, I HAVE HEREUNTO SET MY HAND AND SEAL  
THIS 29TH DAY OF JULY A.D., 2011. CHICAGO, IL.

COMED UNDERGROUND ELECTRIC LINE  
SUE QUALITY LEVEL B

NICOR UNDERGROUND GAS LINES  
SUE QUALITY LEVEL B

AT&T UNDERGROUND TELEPHONE LINE  
SUE QUALITY LEVEL B

**LEGEND**

- T ——— EXISTING UNDERGROUND TELEPHONE
- W ——— EXISTING UNDERGROUND WATER
- E ——— EXISTING UNDERGROUND ELECTRIC
- G ——— EXISTING UNDERGROUND GAS
- CTV ——— EXISTING UNDERGROUND CABLE TV
- EOGI ——— END OF GEOPHYSICAL INFORMATION

**NOTES:**

1. HORIZONTAL CONTROL, VERTICAL CONTROL, CENTERLINE ALIGNMENT, TOPOGRAPHIC  
FEATURES, AND ALL UTILITY LINE WORK (EXCEPTING SUE QUALITY LEVEL B DESIGNATIONS)  
WERE SUPPLIED BY ILLINOIS DEPARTMENT OF TRANSPORTATION.




*Steven M. Rienks*  
STEVEN M. RIENKS - ILLINOIS PROFESSIONAL  
ENGINEER NUMBER 62-044619  
MY LICENSE EXPIRES 11/30/2011

PROP. U.S. ROUTE 14

EX. U.S. ROUTE 14

CITY OF WOODSTOCK WATER LINE  
SUE QUALITY LEVEL B

AT&T UNDERGROUND TELEPHONE LINE  
SUE QUALITY LEVEL B

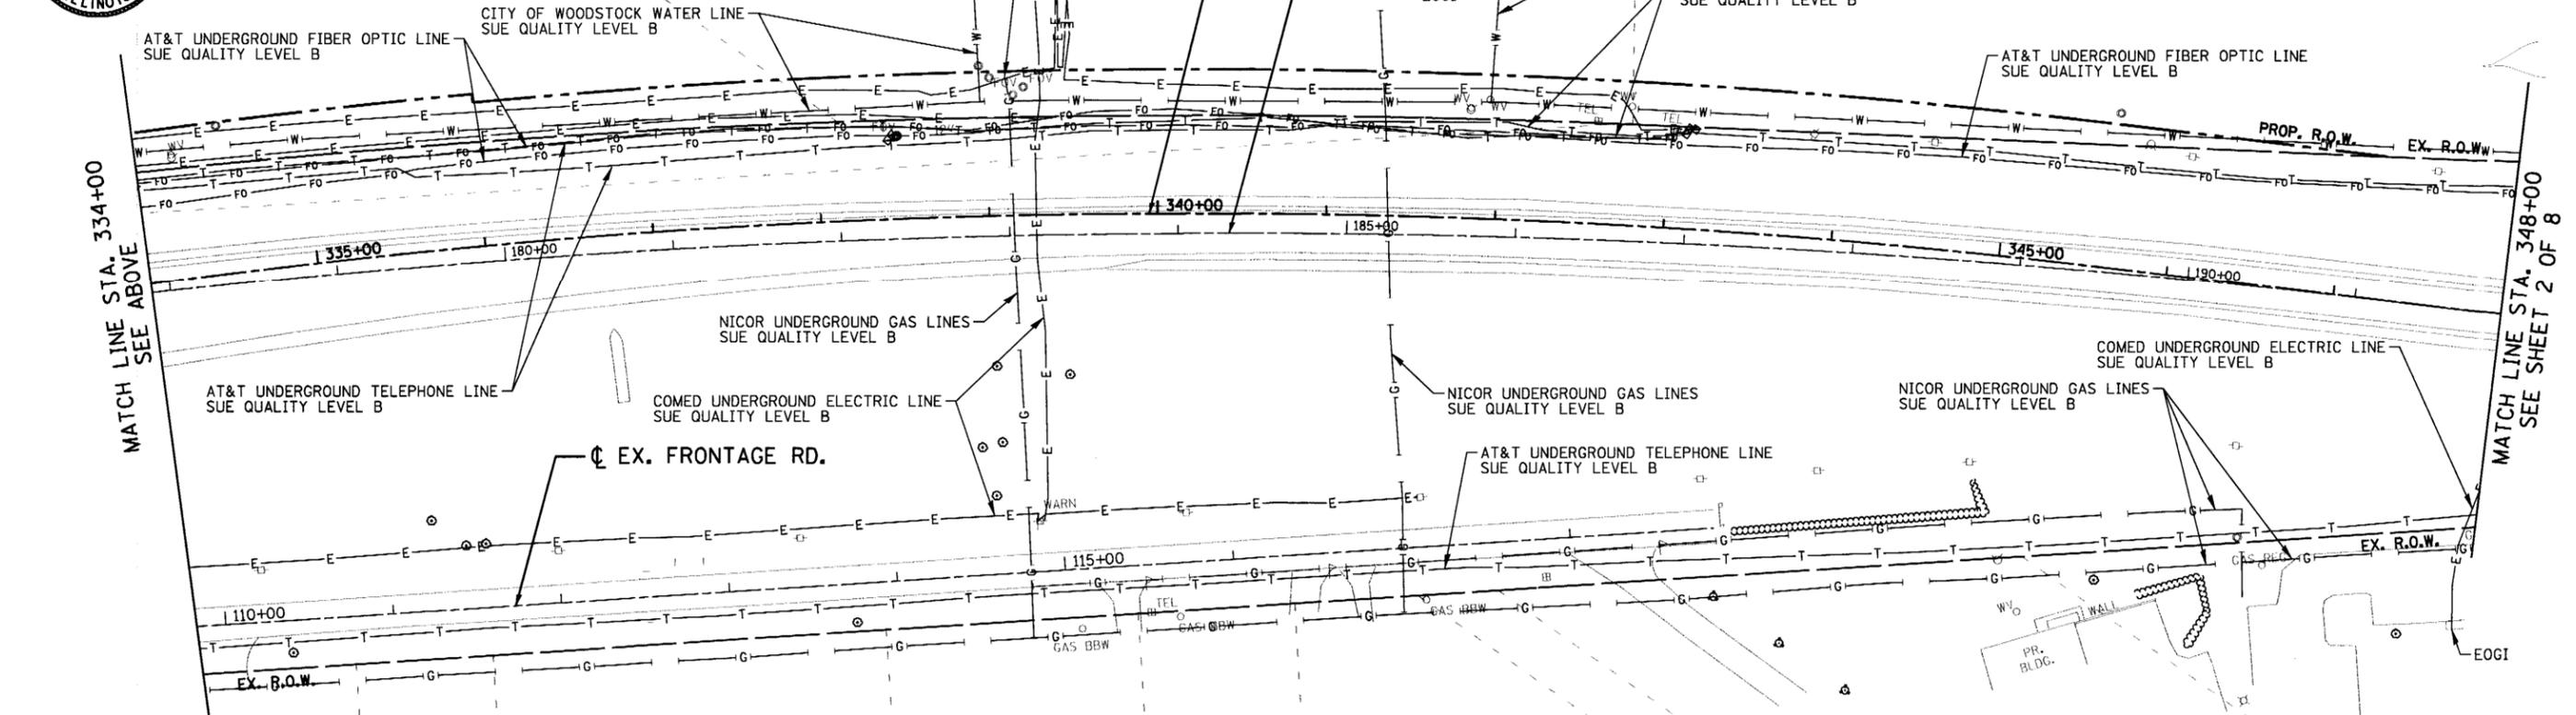

AT&T UNDERGROUND FIBER OPTIC LINE  
SUE QUALITY LEVEL B

CITY OF WOODSTOCK WATER LINE  
SUE QUALITY LEVEL B

NICOR UNDERGROUND GAS LINES  
SUE QUALITY LEVEL B

AT&T UNDERGROUND TELEPHONE LINE  
SUE QUALITY LEVEL B

COMED UNDERGROUND ELECTRIC LINE  
SUE QUALITY LEVEL B

NICOR UNDERGROUND GAS LINES  
SUE QUALITY LEVEL B

NICOR UNDERGROUND GAS LINES  
SUE QUALITY LEVEL B

AT&T UNDERGROUND TELEPHONE LINE  
SUE QUALITY LEVEL B

COMED UNDERGROUND ELECTRIC LINE  
SUE QUALITY LEVEL B

MATCH LINE STA. 334+00  
SEE BELOW

MATCH LINE STA. 348+00  
SEE SHEET 2 OF 8