

PARCEL NO.	OWNER	TOTAL HOLDING (ACRES) SQ. FEET	PART TAKEN (ACRES) SQ. FEET	REMAINDER (ACRES) SQ. FEET	PREVIOUS DEDICATION (ACRES) SQ. FEET	EASEMENT (ACRES) SQ. FEET	EASEMENT PURPOSE	TAX NUMBER(S)	ACQUIRED BY
1CV1039-A 1CV1039-B 1CV1039TE	Harris Trust and Savings Bank, successor to Palatine National Bank, as Trustee, under a Trust Agreement dated the 10th day of October 1971 and known as Trust Number 485	(67.292)	(5.124) A (0.229) B	(61.939)	(2.203) A (0.154) B	(0.117)	CONSTRUCTION	13-36-200-001 14-31-101-006	
1CV1040	Home State Bank of Crystal Lake, as Trustee, under a Trust Agreement dated the 8th day of November, 1968 and known as Trust Number 1281	(114.193)	(8.184)	(106.009)	(2.088)	(0.023)	CONSTRUCTION	13-36-200-006 14-31-151-001	

POINT NUMBER	STATION	OFFSET	NORTHING	EASTING
131	STA.=544+00.00	0.00' RIGHT	2034566.3872	976967.6523
132	STA.=553+93.52	0.00' RIGHT	2034319.2069	977929.9366
133	STA.=561+08.30	0.00' RIGHT	2034251.1008	978638.5618
134	STA.=566+29.92	0.00' RIGHT	2034282.2757	979159.2528

POINT NUMBER	STATION	OFFSET	NORTHING	EASTING
697	STA.=553+93.52	70.00' LEFT	2034387.0059	977947.3520
698	STA.=553+93.52	80.00' RIGHT	2034241.7223	977910.0333
699	STA.=555+00.00	80.00' RIGHT	2034216.7924	978017.3513
700	STA.=555+00.00	70.00' RIGHT	2034226.5829	978019.3876
701	STA.=561+08.30	70.00' LEFT	2034320.9757	978634.3782


**LEGEND**

- SECTION CORNER
- QUARTER SECTION CORNER
- SECTION LINE
- QUARTER SECTION LINE
- QUARTER, QUARTER SECTION LINE
- PLATTED LOT LINE
- PROPERTY (DEED) LINE
- APPARENT PROPERTY LINE
- CENTERLINE
- EXISTING RIGHT OF WAY LINE
- PROPOSED CENTERLINE
- PROPOSED RIGHT OF WAY LINE
- PROPOSED EASEMENT
- MEASURED DIMENSION
- COMPUTED DIMENSION
- RECORD DATA
- EXISTING BUILDING

120.32'  
129.32'(Comp.)

50' 0 50'  
SCALE: 1"=50'

- 3/4" IRON PIPE SET OR FOUND
- IRON PIPE OR ROD SET OR FOUND
- + CUT CROSS SET OR FOUND
- ⊗ CONCRETE R.O.W. MARKER FOUND
- "MAG" NAIL SET OR FOUND
- 5/8" REBAR SET OR FOUND
- "P.K." NAIL SET OR FOUND
- T1 THESE STAKES REFERENCE FOUND OR SET MONUMENTATION. SET 5/8 INCH IRON ROD FLUSH WITH GROUND TO TIE FOUND IRON STAKE. IDENTIFIED BY COLORED PLASTIC CAP BEARING SURVEYORS REGISTRATION NUMBER.
- BT1 THESE STAKES, IN CULTIVATED AREAS, REFERENCE FOUND OR SET MONUMENTATION. BURIED 5/8 INCH IRON ROD 20 INCHES BELOW GROUND TO TIE FOUND IRON STAKE. IDENTIFIED BY COLORED PLASTIC CAP BEARING SURVEYORS REGISTRATION NUMBER.
- STAKING OF PROPOSED RIGHT OF WAY. SET DIVISION OF HIGHWAYS SURVEY MARKER TO MONUMENT THE POSITION SHOWN. IDENTIFIED BY INSCRIPTION DATA AND SURVEYORS REGISTRATION NUMBER.
- M STAKING OF PROPOSED RIGHT OF WAY IN CULTIVATED AREAS. BURIED 5/8 INCH METAL ROD 20 INCHES BELOW GROUND TO MARK FUTURE SURVEY MARKER POSITION IDENTIFIED BY COLORED PLASTIC CAP BEARING SURVEYORS REGISTRATION NUMBER.
- PERMANENT SURVEY MARKER, I.D.O.T. STD 2135
- RIGHT OF WAY STAKING PROPOSED TO BE SET.

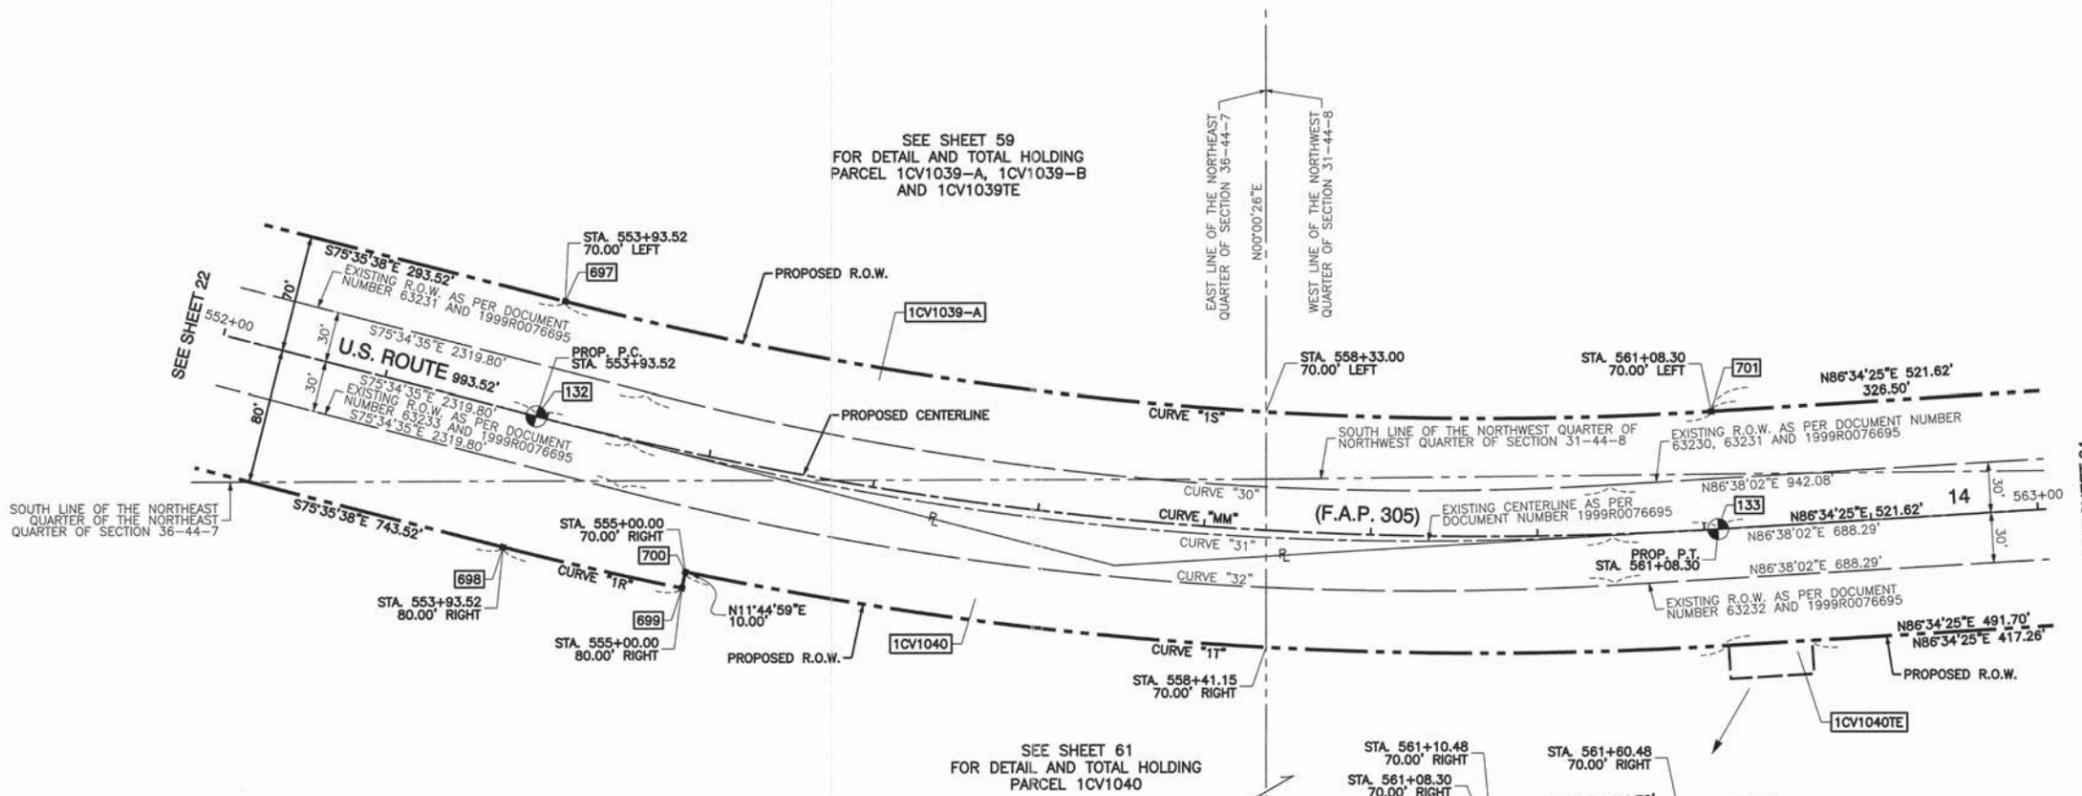

<p><b>CURVE "MM"</b></p> <p>Δ=17°49'56" L=714.77' R=2296.58' CH.=711.89' CH. BRG.=S84°30'37"E</p>	<p><b>CURVE "30"</b></p> <p>Δ=17°47'23" L=583.75' R=1880.10' CH.=581.41' CH. BRG.=S84°28'17"E</p>	<p><b>CURVE "31"</b></p> <p>Δ=17°47'23" L=593.07' R=1910.10' CH.=590.69' CH. BRG.=S84°28'17"E</p>	<p><b>CURVE "32"</b></p> <p>Δ=17°47'23" L=602.38' R=1940.10' CH.=599.97' CH. BRG.=S84°28'17"E</p>
<p><b>CURVE "1R"</b></p> <p>Δ=02°39'23" L=110.19' R=2376.58' CH.=110.18' CH. BRG.=S76°55'20"E</p>	<p><b>CURVE "1S"</b></p> <p>Δ=17°49'56" L=692.99' R=2226.58' CH.=690.19' CH. BRG.=S84°30'37"E</p>	<p><b>CURVE "1T"</b></p> <p>Δ=15°10'33" L=626.84' R=2366.58' CH.=625.01' CH. BRG.=S85°50'18"E</p>	

STATE OF ILLINOIS }  
COUNTY OF COOK } SS

THIS IS TO CERTIFY THAT I, RANDALL E. GANN, AN ILLINOIS PROFESSIONAL LAND SURVEYOR, HAVE SURVEYED THE PLAT OF HIGHWAYS SHOWN HEREON IN SECTION 31 AND 36, TOWNSHIP 44 NORTH, RANGE 7 EAST OF THE THIRD PRINCIPAL MERIDIAN, McHENRY COUNTY, ILLINOIS, THAT THE SURVEY IS TRUE AND COMPLETE AS SHOWN TO THE BEST OF MY KNOWLEDGE AND BELIEF, THAT THE PLAT CORRECTLY REPRESENTS SAID SURVEY, THAT ALL MONUMENTS FOUND AND ESTABLISHED ARE OF PERMANENT QUALITY AND OCCUPY THE POSITIONS SHOWN THEREON AND THAT THE MONUMENTS ARE SUFFICIENT TO ENABLE THE SURVEY TO BE RETRACED, MADE FOR THE DEPARTMENT OF TRANSPORTATION, STATE OF ILLINOIS.

DATED AT SOUTH HOLLAND, ILLINOIS THIS 22ND DAY OF OCTOBER, 2010 A.D.

*Randall E. Gann*  
ILLINOIS REGISTERED LAND SURVEYOR NO. 035-003241  
EXPIRATION DATE: NOVEMBER 30, 2012

THIS PROFESSIONAL SERVICE CONFORMS TO THE CURRENT ILLINOIS MINIMUM STANDARDS FOR A BOUNDARY SURVEY.



RECEIVED  
APR 05 2012  
PLATS & LEGALS

**Robinson ENGINEERING**  
17000 SOUTH PARK AVENUE  
SOUTH HOLLAND, IL 60473  
(708) 331-6700

**PLAT OF HIGHWAYS**  
STATE OF ILLINOIS  
DEPARTMENT OF TRANSPORTATION  
U.S. ROUTE 14  
WEST LAKE SHORE DRIVE TO DOLE AVENUE

SECTION McHENRY COUNTY  
PROJECT JOB NO. R-91-015-98  
STATION 552+00 TO STATION 563+00  
SCALE: 1"=50' SHEET 23 OF 88

BUREAU OF LAND ACQUISITION  
201 WEST CENTER COURT  
SCHAUMBURG, ILLINOIS 60196