


| | |
|--------------|--|
| DATE | |
| BY | |
| SURVEYED | |
| PLOTTED | |
| TEMPLATE | |
| AREAS | |
| CHECKED | |
| FINAL SURVEY | |
| NOTE BOOK | |
| NO. | |

| | |
|-----------------|--|
| DATE | |
| BY | |
| SURVEYED | |
| PLOTTED | |
| TEMPLATE | |
| AREAS | |
| CHECKED | |
| ORIGINAL SURVEY | |
| NOTE BOOK | |
| NO. | |

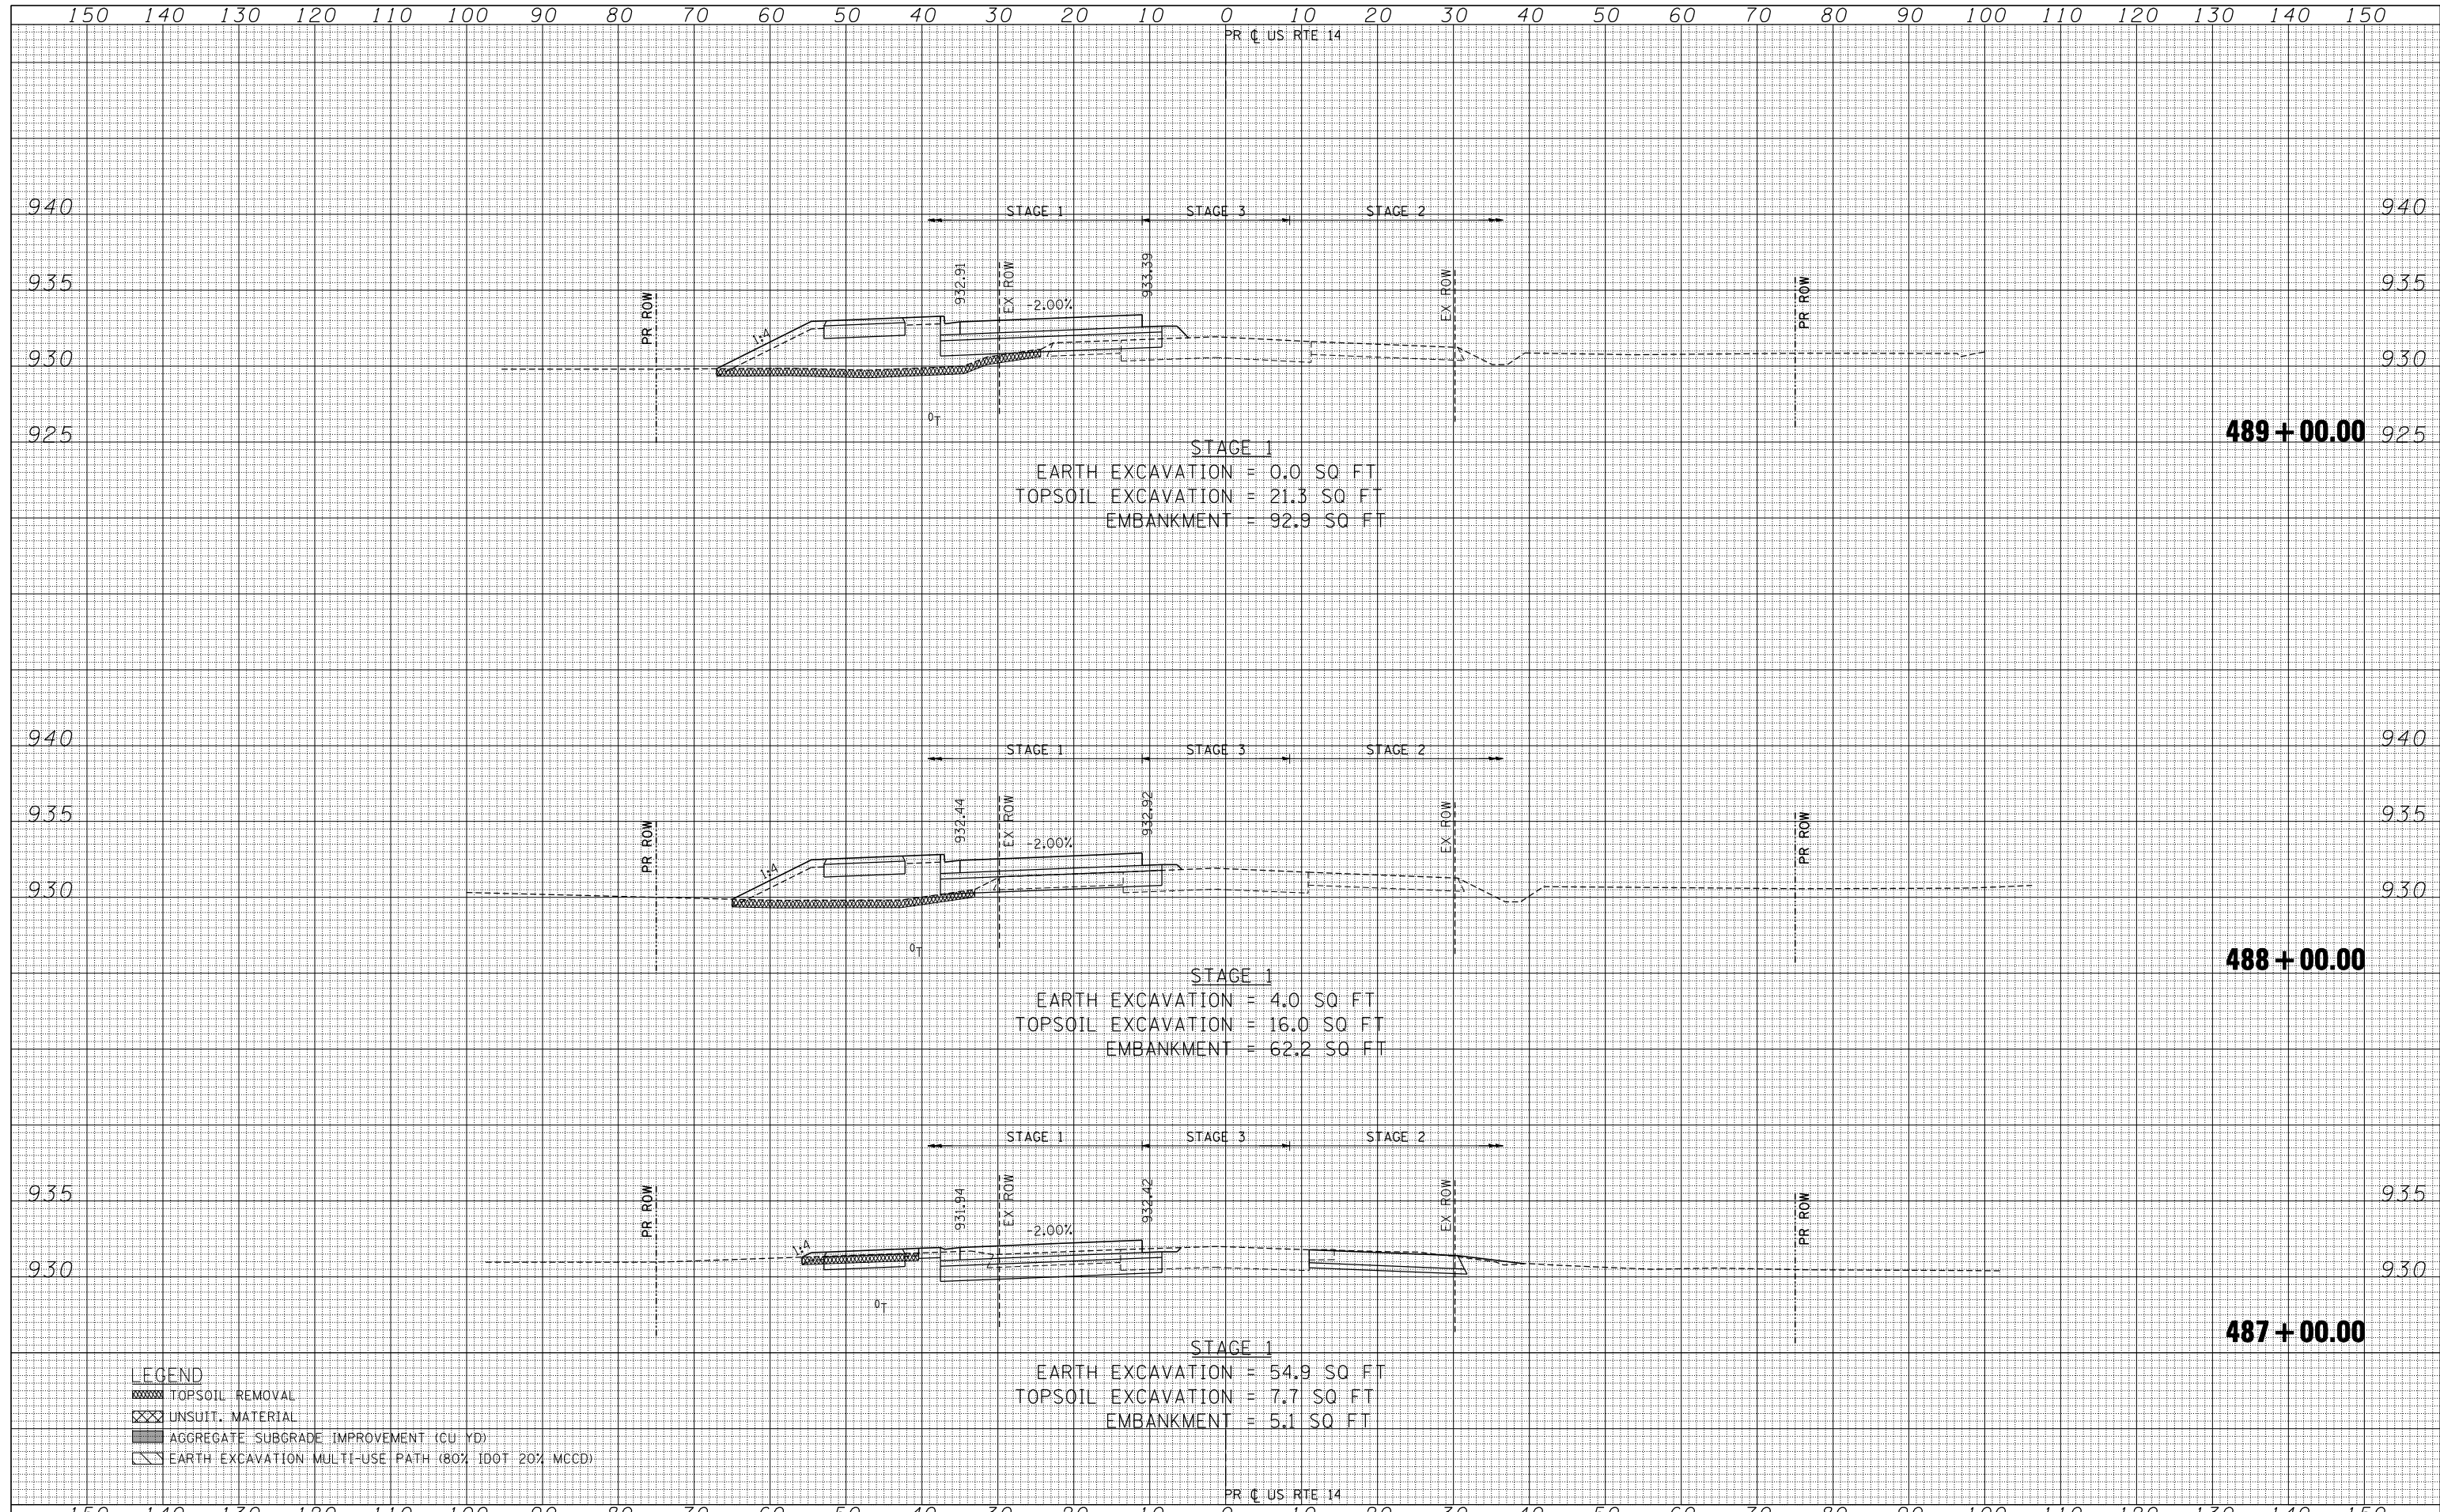

LEGEND

| | |
|--|---|
| | TOPSOIL REMOVAL |
| | UNSUIT. MATERIAL |
| | AGGREGATE SUBGRADE IMPROVEMENT (CU YD) |
| | EARTH EXCAVATION MULTI-USE PATH (80% IDOT 20% MCCD) |