


DATE	
BY	
SURVEYED	
PLOTTED	
TEMPLATE	
AREAS	
CHECKED	
NO.	

DATE	
BY	
SURVEYED	
PLOTTED	
TEMPLATE	
AREAS	
CHECKED	
NO.	

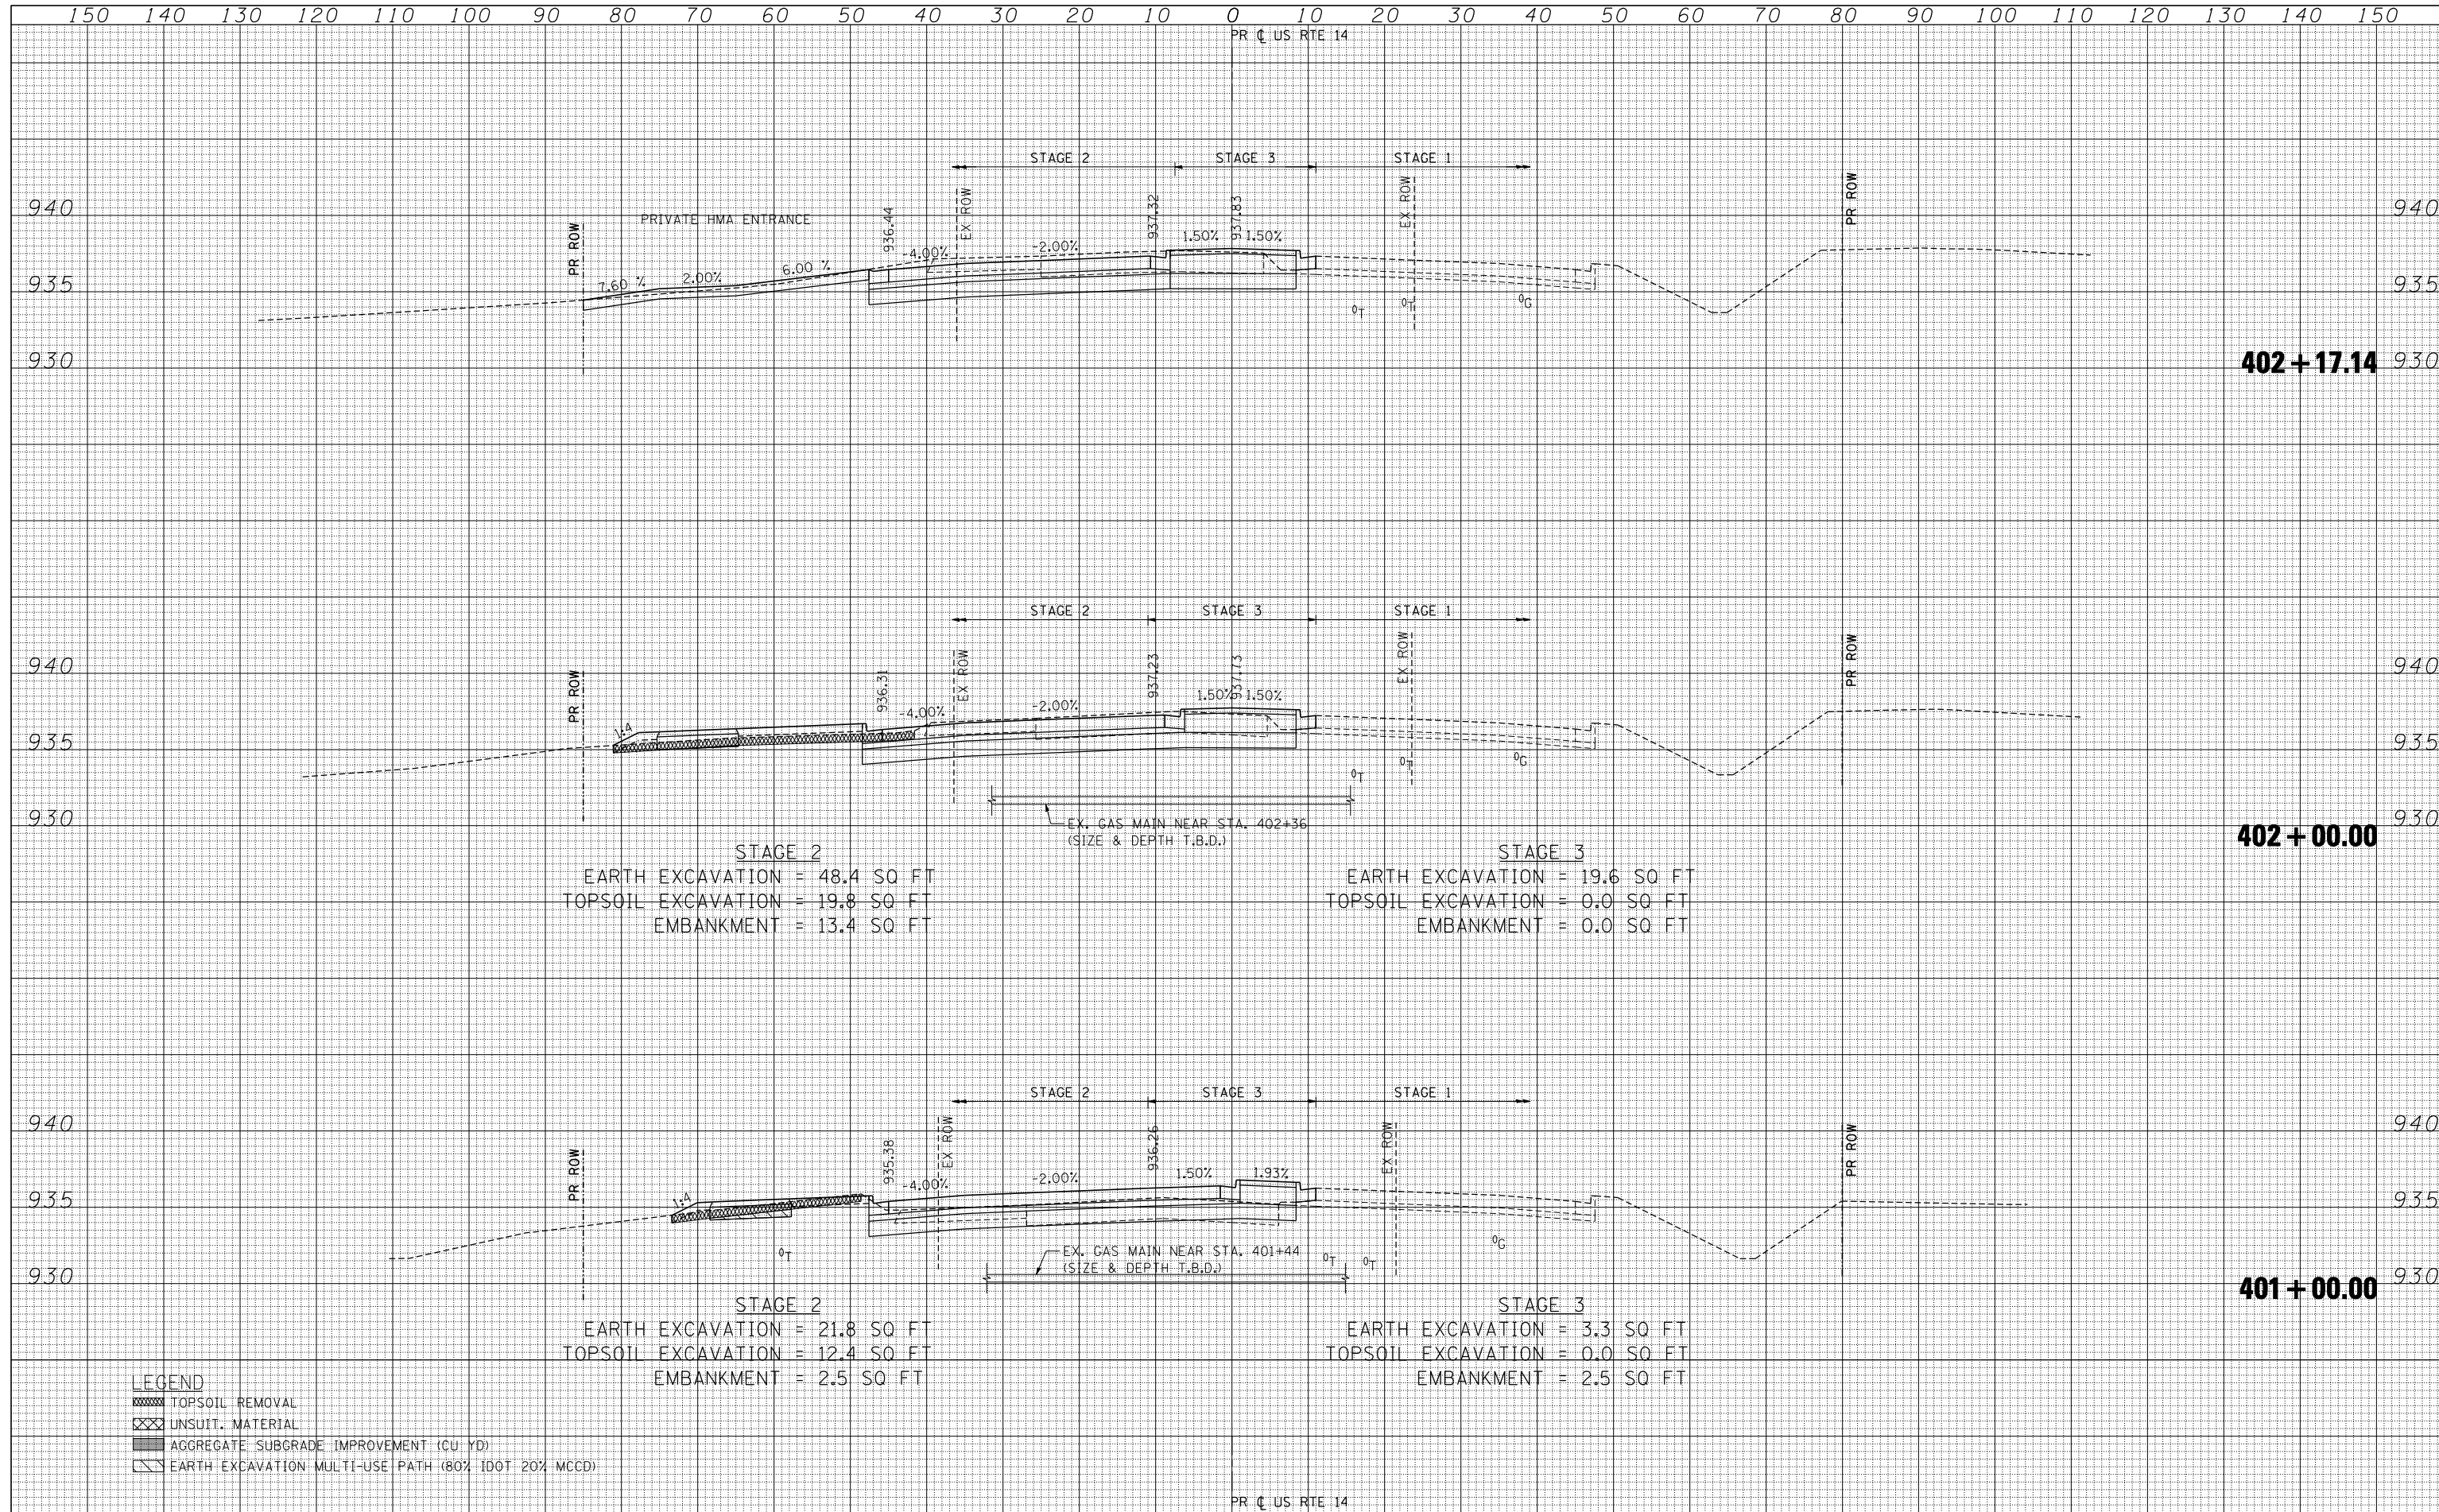

STAGE 2
 EARTH EXCAVATION = 48.4 SQ FT
 TOPSOIL EXCAVATION = 19.8 SQ FT
 EMBANKMENT = 13.4 SQ FT

STAGE 3
 EARTH EXCAVATION = 19.6 SQ FT
 TOPSOIL EXCAVATION = 0.0 SQ FT
 EMBANKMENT = 0.0 SQ FT

STAGE 2
 EARTH EXCAVATION = 21.8 SQ FT
 TOPSOIL EXCAVATION = 12.4 SQ FT
 EMBANKMENT = 2.5 SQ FT

STAGE 3
 EARTH EXCAVATION = 3.3 SQ FT
 TOPSOIL EXCAVATION = 0.0 SQ FT
 EMBANKMENT = 2.5 SQ FT

- LEGEND**
- TOPSOIL REMOVAL
 - UNSUIT. MATERIAL
 - AGGREGATE SUBGRADE IMPROVEMENT (CU YD)
 - EARTH EXCAVATION MULTI-USE PATH (80% IDOT 20% MCD)