
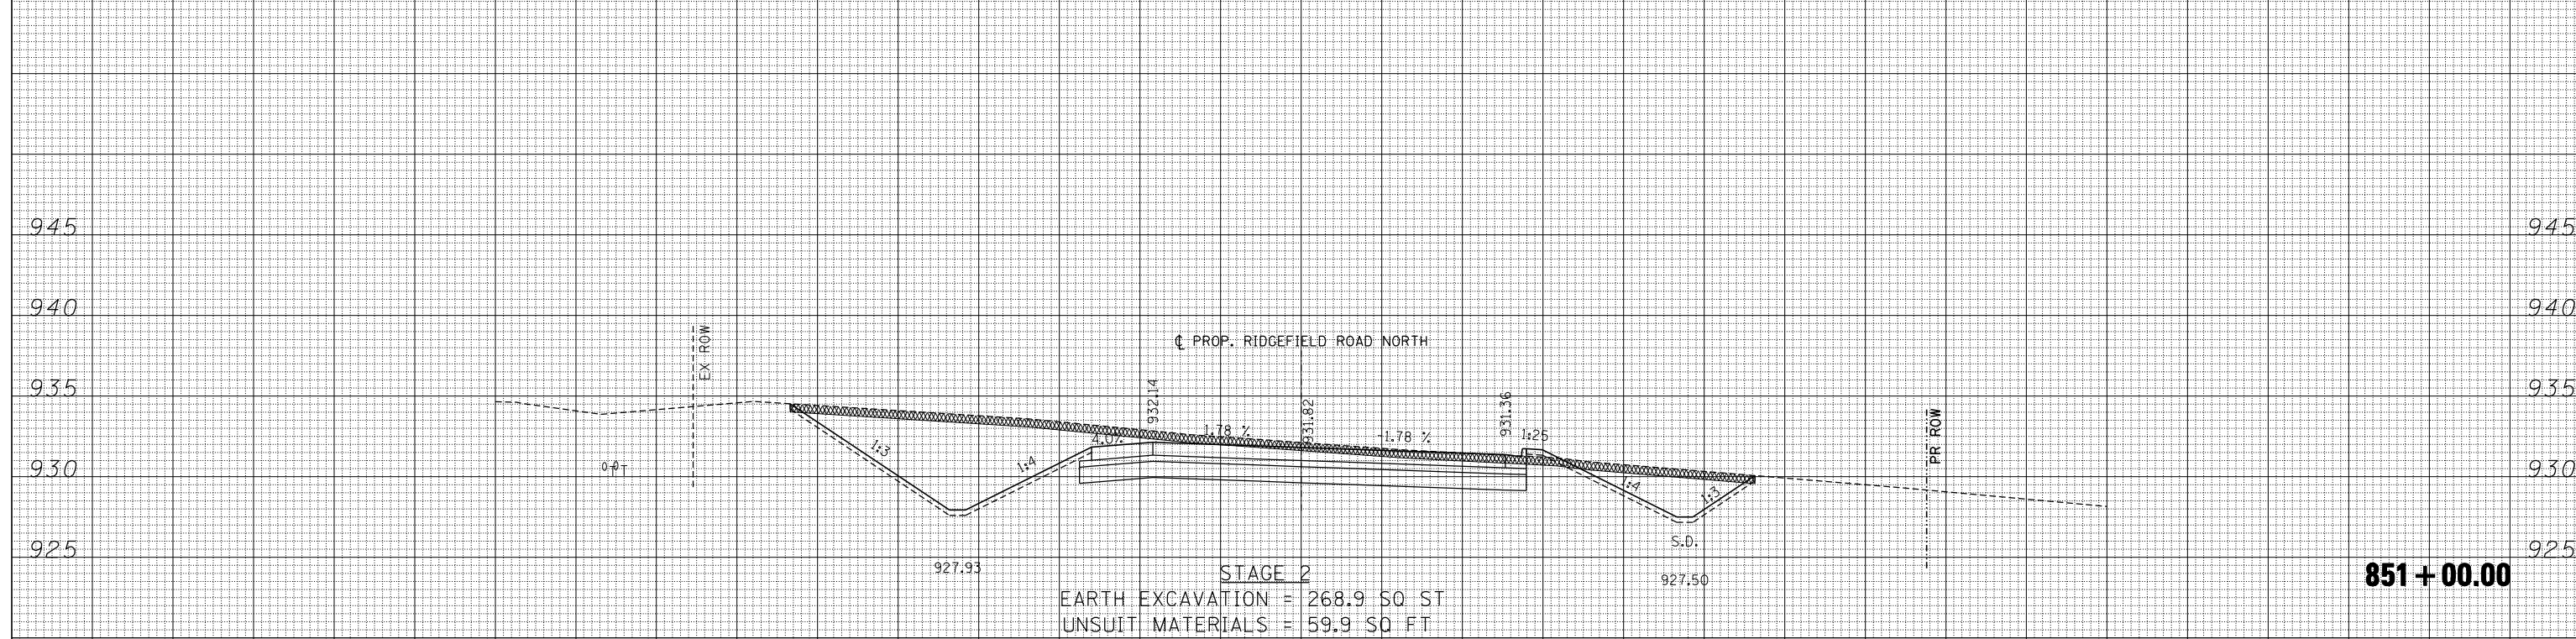


DATE	
BY	
FINAL SURVEY	SURVEYED
NOTE BOOK	PLOTTED
NO.	TEMPLATE
	AREAS
	CHECKED

DATE	
BY	
ORIGINAL SURVEY	SURVEYED
NOTE BOOK	PLOTTED
NO.	TEMPLATE
	AREAS
	CHECKED

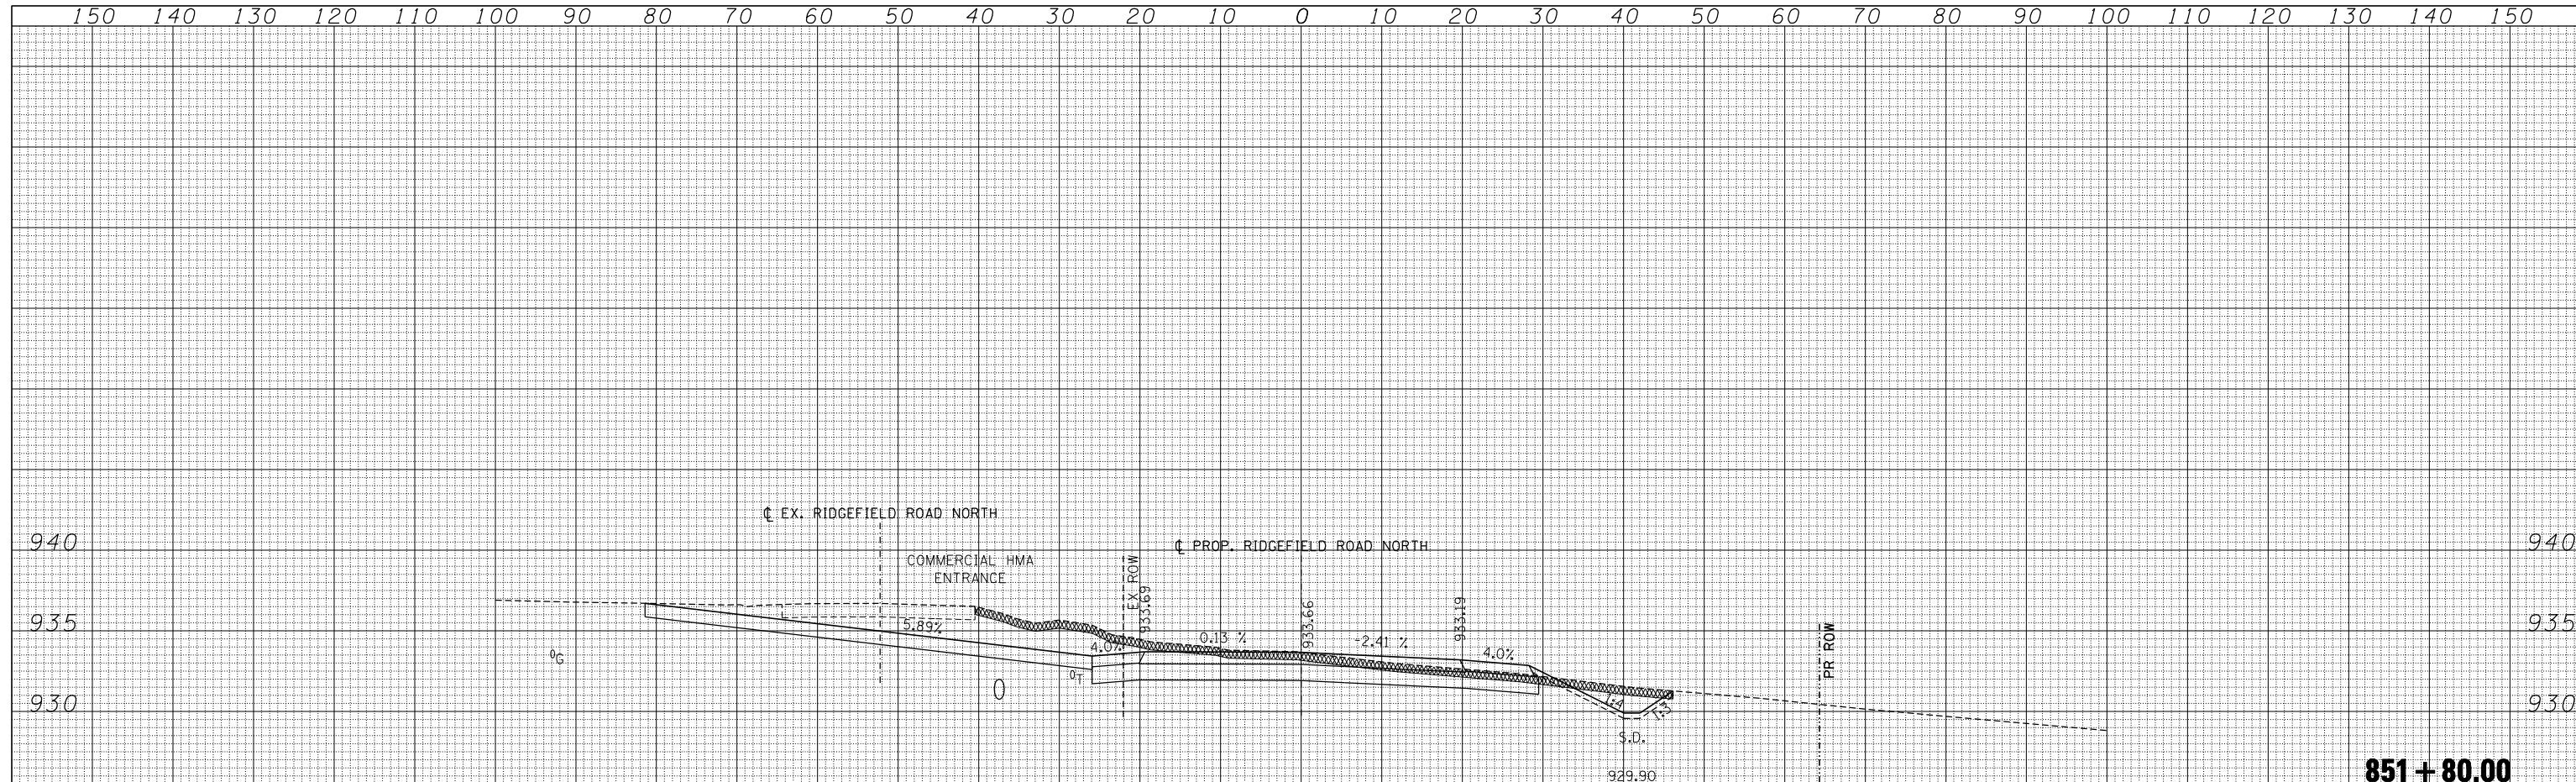

STAGE 2
 EARTH EXCAVATION = 268.9 SQ ST
 UNSUIT MATERIALS = 59.9 SQ FT
 EMBANKMENT = 2.2 SQ FT

LEGEND
 TOPSOIL REMOVAL