


ORIGINAL SURVEY	SURVEYED	BY	DATE
NOTE BOOK	PLOTTED		
	TEMPLATE		
	AREAS		
	CHECKED		

FINAL SURVEY	SURVEYED	BY	DATE
NOTE BOOK	PLOTTED		
	TEMPLATE		
	AREAS		
	CHECKED		

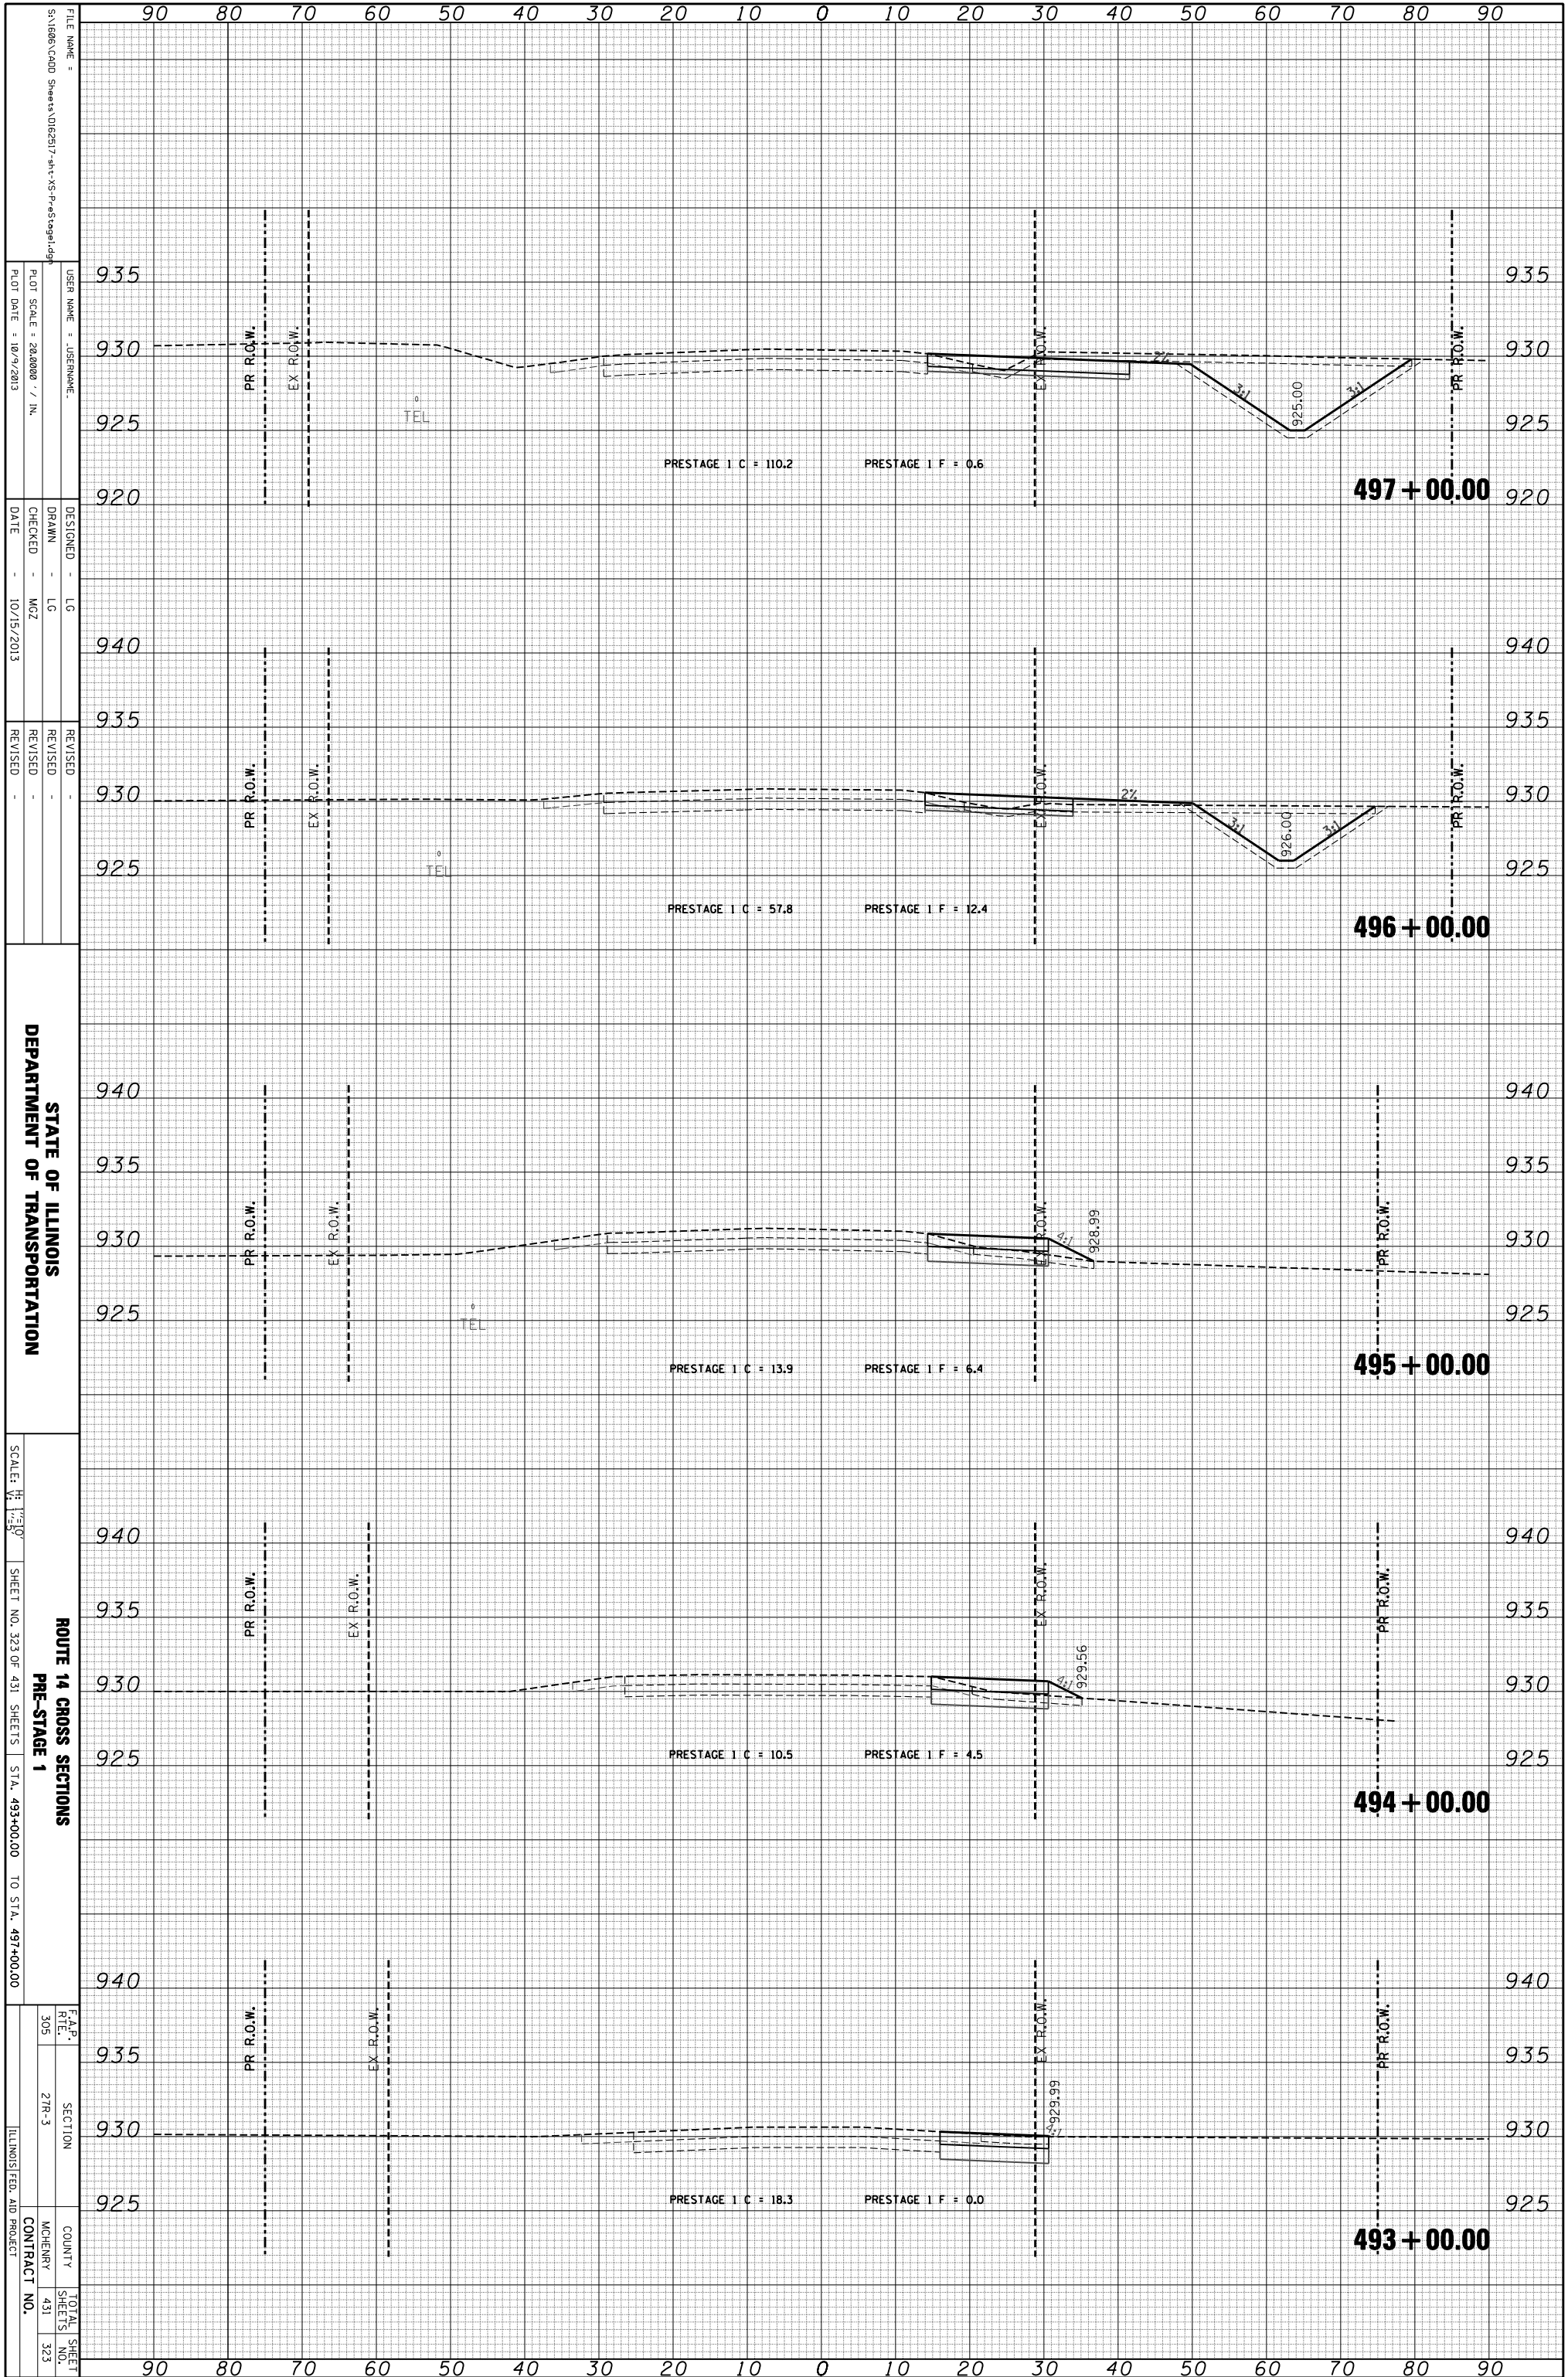

FILE NAME = S:\1606\CADD Sheets\0162517-rt-v-S-PreStage1.dgn
 USER NAME = JUSERNAME
 DESIGNER = LG
 DRAWN = LG
 CHECKED = MZ
 DATE = 10/15/2013
 PLOT SCALE = 28,000 / IN.
 PLOT DATE = 10/9/2013

STATE OF ILLINOIS
 DEPARTMENT OF TRANSPORTATION

ROUTE 14 CROSS SECTIONS
 PRE-STAGE 1
 SCALE: 1" = 100'
 SHEET NO. 323 OF 431 SHEETS
 STA. 493+00.00 TO STA. 497+00.00

F.A.P. REL.	SECTION	COUNTY	TOTAL SHEET NO.
305	21R-3	MCHEMERY	431
			323
ILLINOIS FED. AID PROJECT		CONTRACT NO.	