


ORIGINAL SURVEY	SURVEYED	BY	DATE
NOTE BOOK	PLOTTED		
	TEMPLATE		
	AREAS		
	CHECKED		

FINAL SURVEY	SURVEYED	BY	DATE
NOTE BOOK	PLOTTED		
	TEMPLATE		
	AREAS		
	CHECKED		

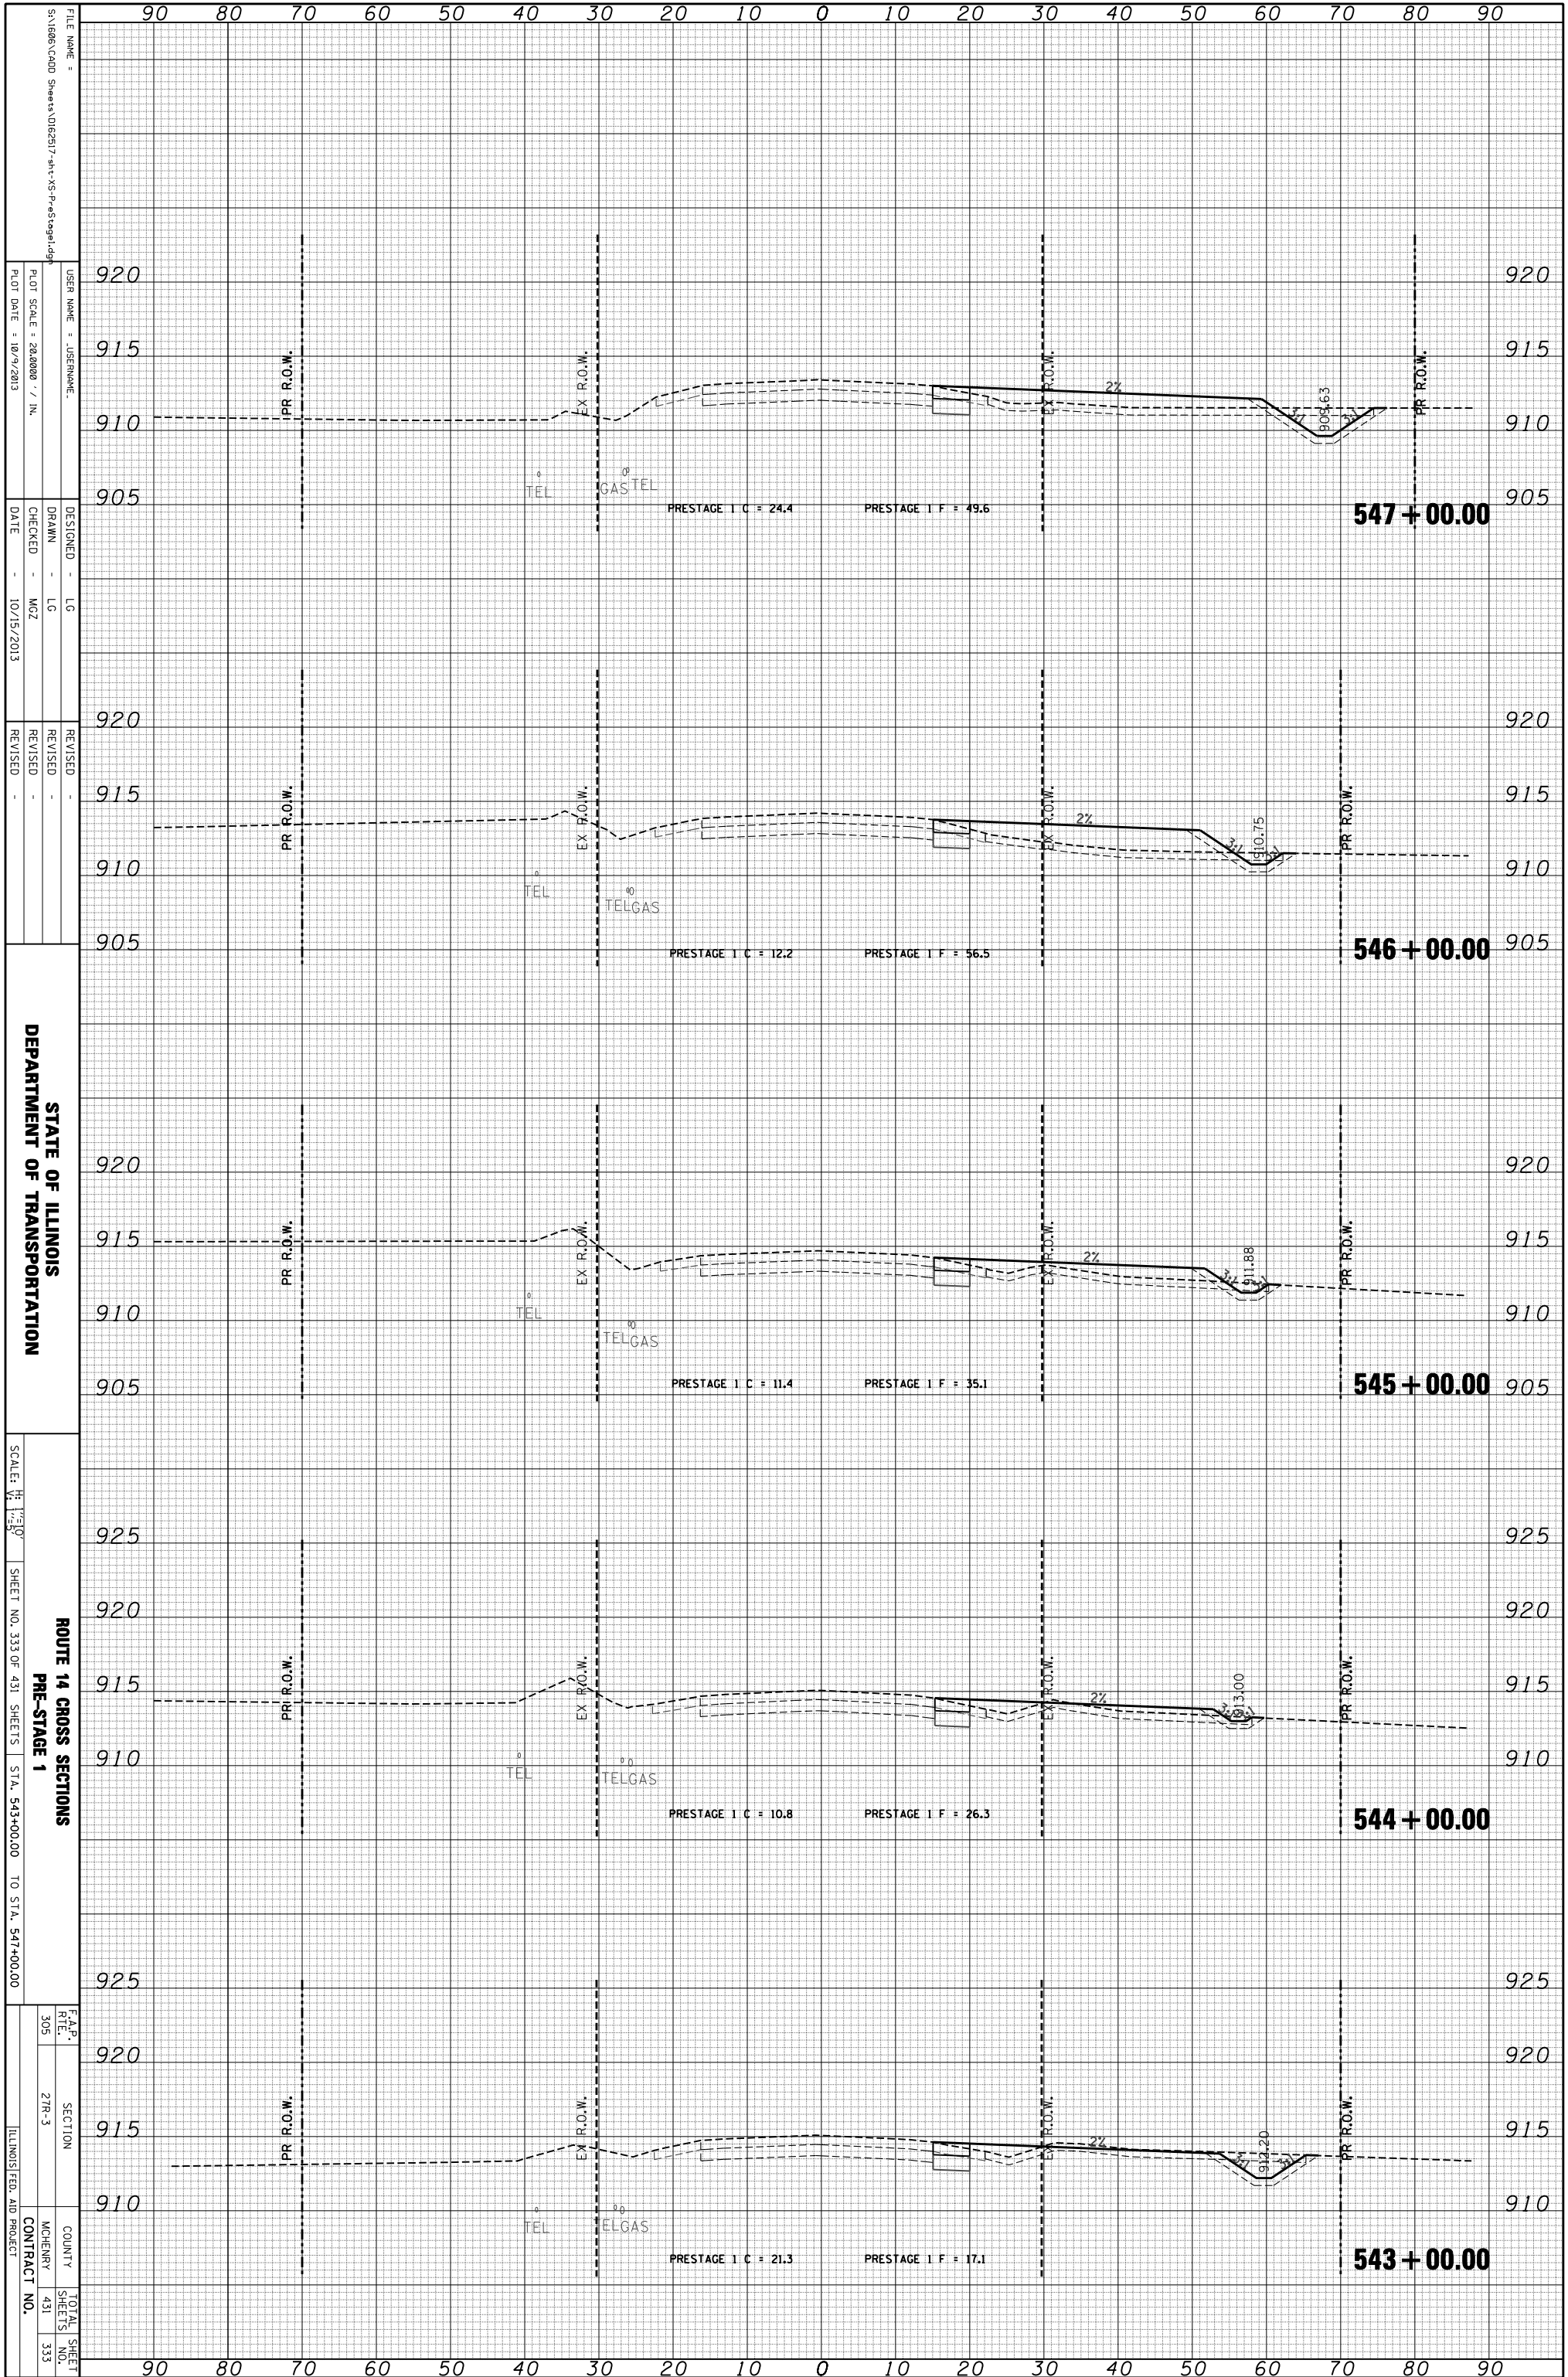

STATE OF ILLINOIS
DEPARTMENT OF TRANSPORTATION

ROUTE 14 CROSS SECTIONS
PRE-STAGE 1
SCALE: 1" = 10'
SHEET NO. 333 OF 431 SHEETS STA. 543+00.00 TO STA. 547+00.00

F.A.P. R.E.L.	SECTION	COUNTY	TOTAL SHEET NO.
305	2TR-3	MCHEMERY	431
			333
ILLINOIS FED. AID PROJECT			CONTRACT NO.