


ORIGINAL SURVEY	SURVEYED	BY	DATE
NOTE BOOK	PLOTTED		
	TEMPLATE		
	AREAS		
	CHECKED		

FINAL SURVEY	SURVEYED	BY	DATE
NOTE BOOK	PLOTTED		
	TEMPLATE		
	AREAS		
	CHECKED		

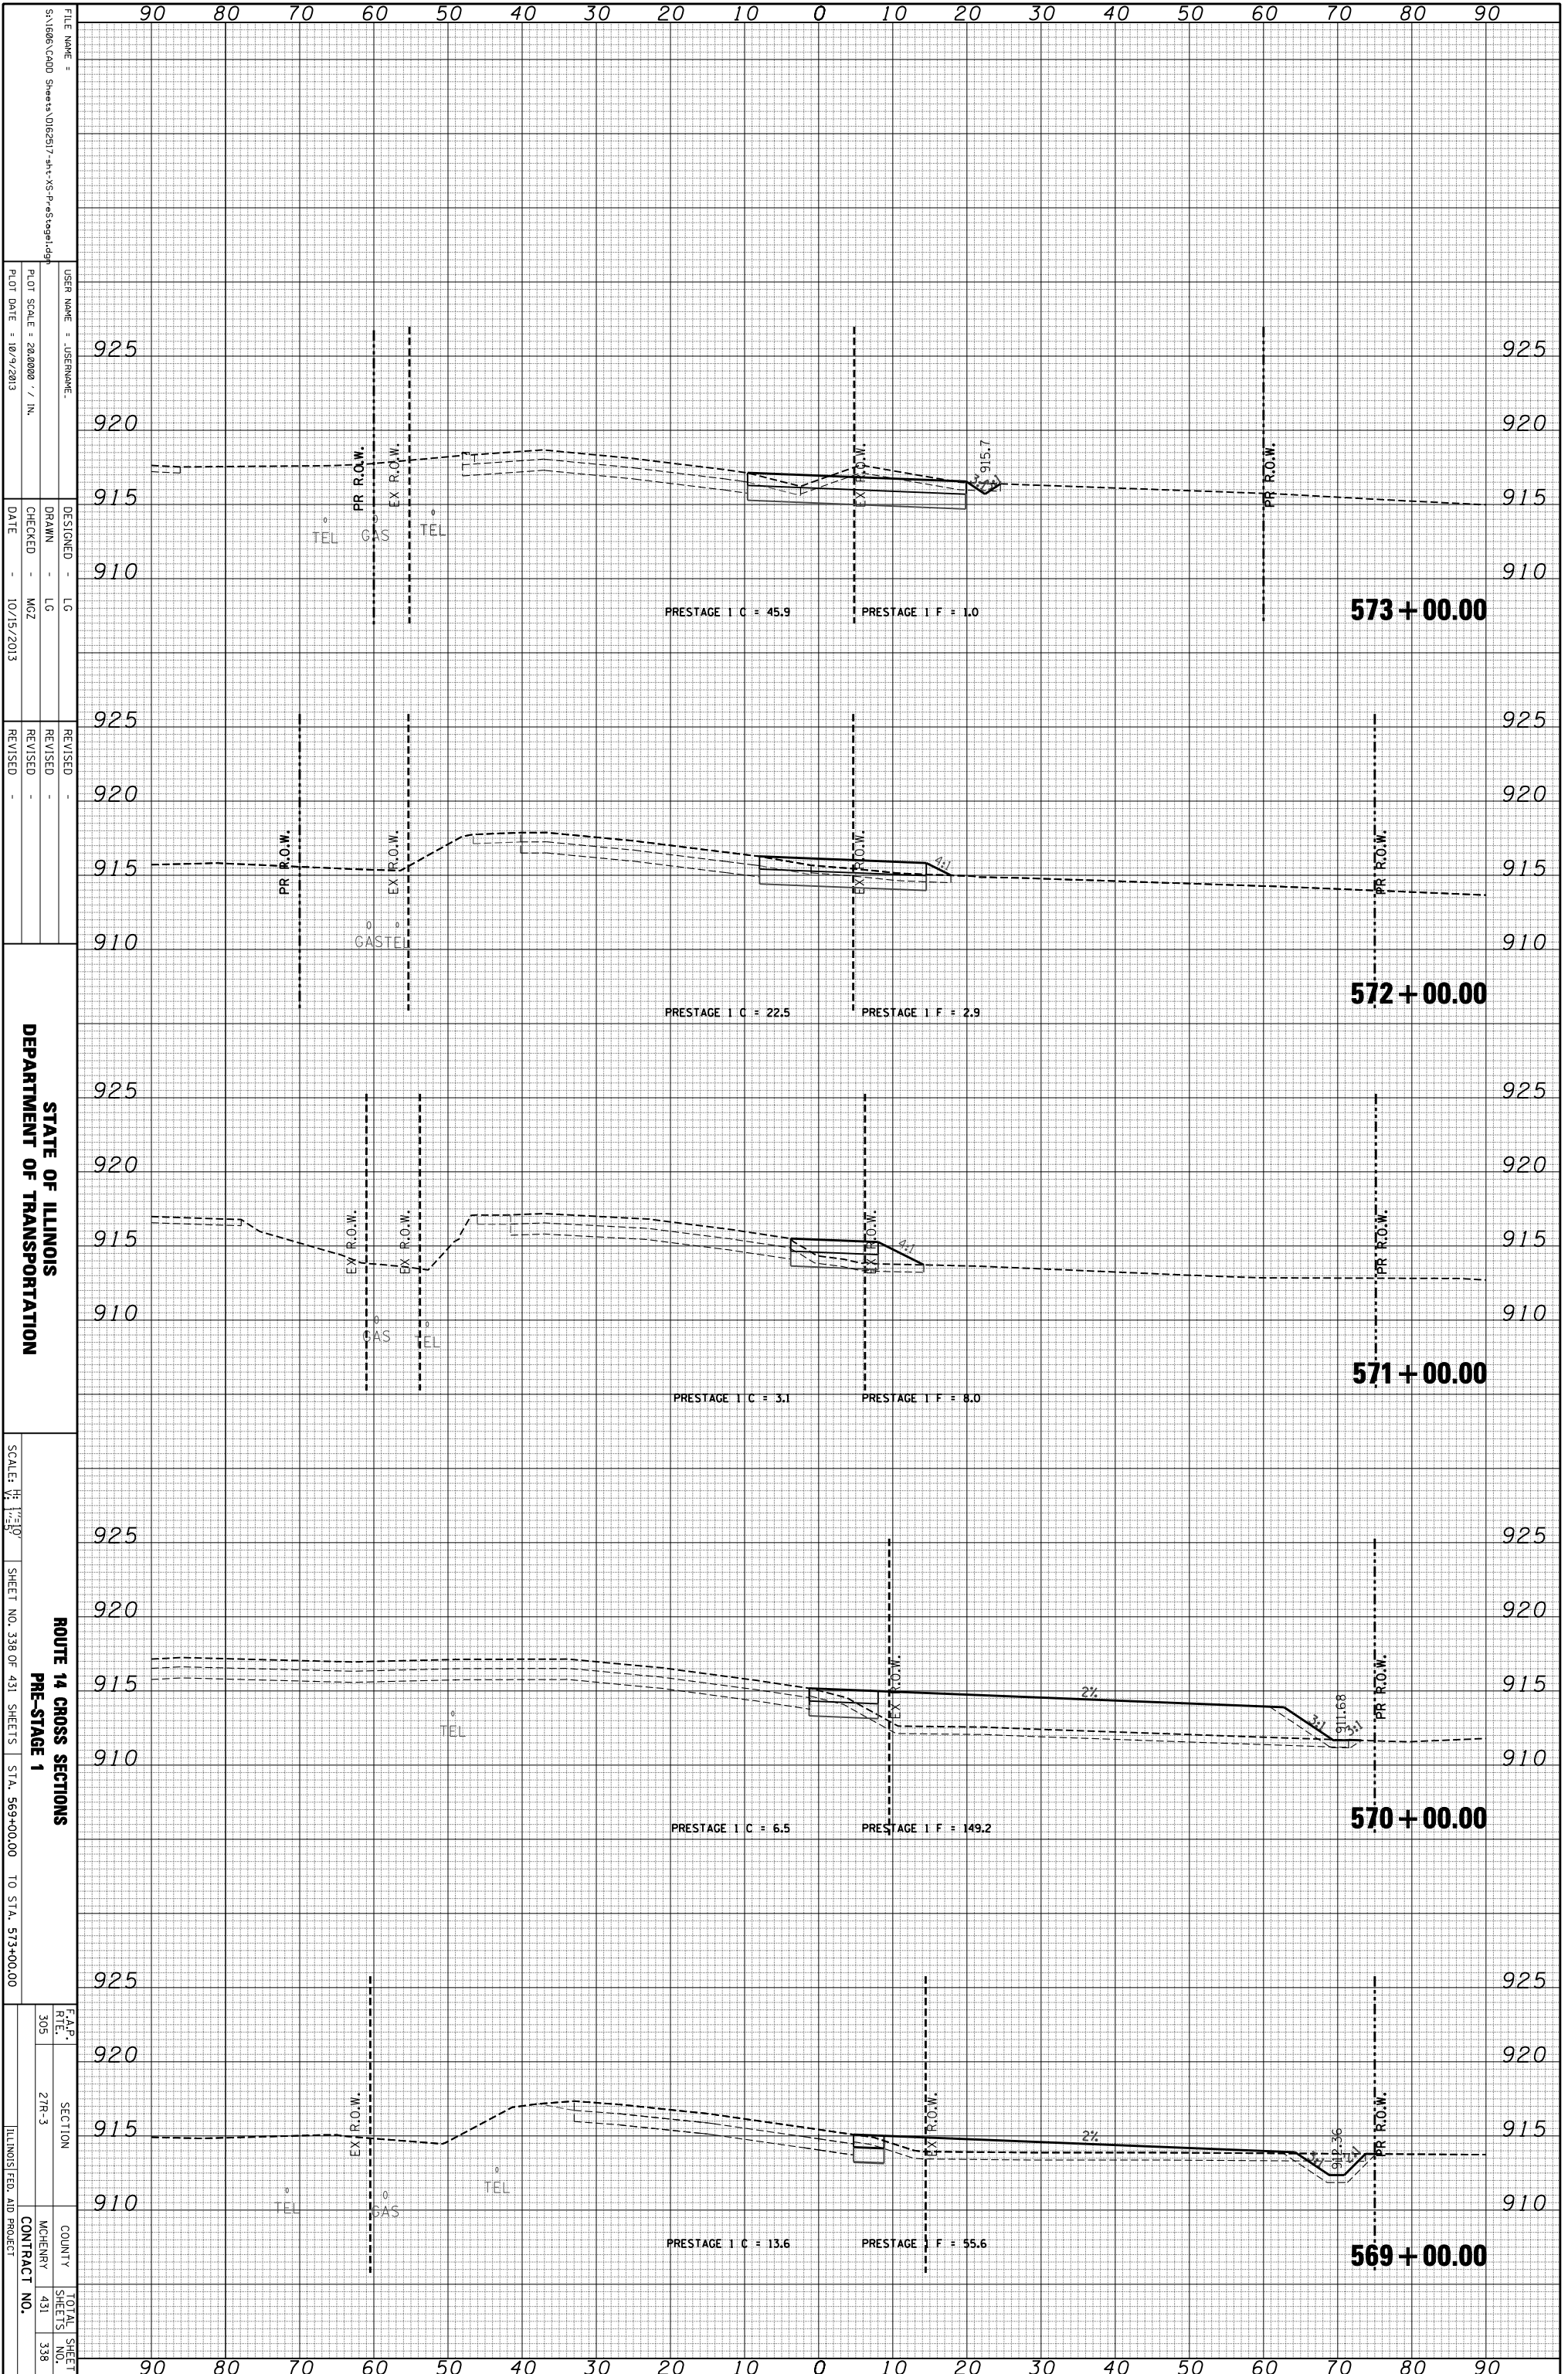

STATE OF ILLINOIS
DEPARTMENT OF TRANSPORTATION

ROUTE 14 CROSS SECTIONS
PRE-STAGE 1
SCALE: 1" = 10'
SHEET NO. 338 OF 431 SHEETS STA. 569+00.00 TO STA. 573+00.00

F.A.P. R.E.L.	SECTION	COUNTY	TOTAL SHEET NO.
305	2TR-3	MCHEMERY	431
		CONTRACT NO.	338
		ILLINOIS FED. AID PROJECT	

FILE NAME =	USER NAME =	DESIGNED -	REVISIONS
S:\1606\CADD Sheets\0162517-1\1-1\1-1\1-1\1-1.dgn	JUSERNAME	LG	
		DRAWN -	REVISIONS
		LG	
		CHECKED -	REVISIONS
		MZ	
		DATE -	
		10/15/2013	

FILE NAME =	USER NAME =	DESIGNED -	REVISIONS
S:\1606\CADD Sheets\0162517-1\1-1\1-1\1-1\1-1.dgn	JUSERNAME	LG	
		DRAWN -	REVISIONS
		LG	
		CHECKED -	REVISIONS
		MZ	
		DATE -	
		10/15/2013	