


ORIGINAL SURVEY	SURVEYED	BY	DATE
NOTE BOOK	PLOTTED		
	TEMPLATE		
	AREAS		
	CHECKED		

FINAL SURVEY	SURVEYED	BY	DATE
NOTE BOOK	PLOTTED		
	TEMPLATE		
	AREAS		
	CHECKED		

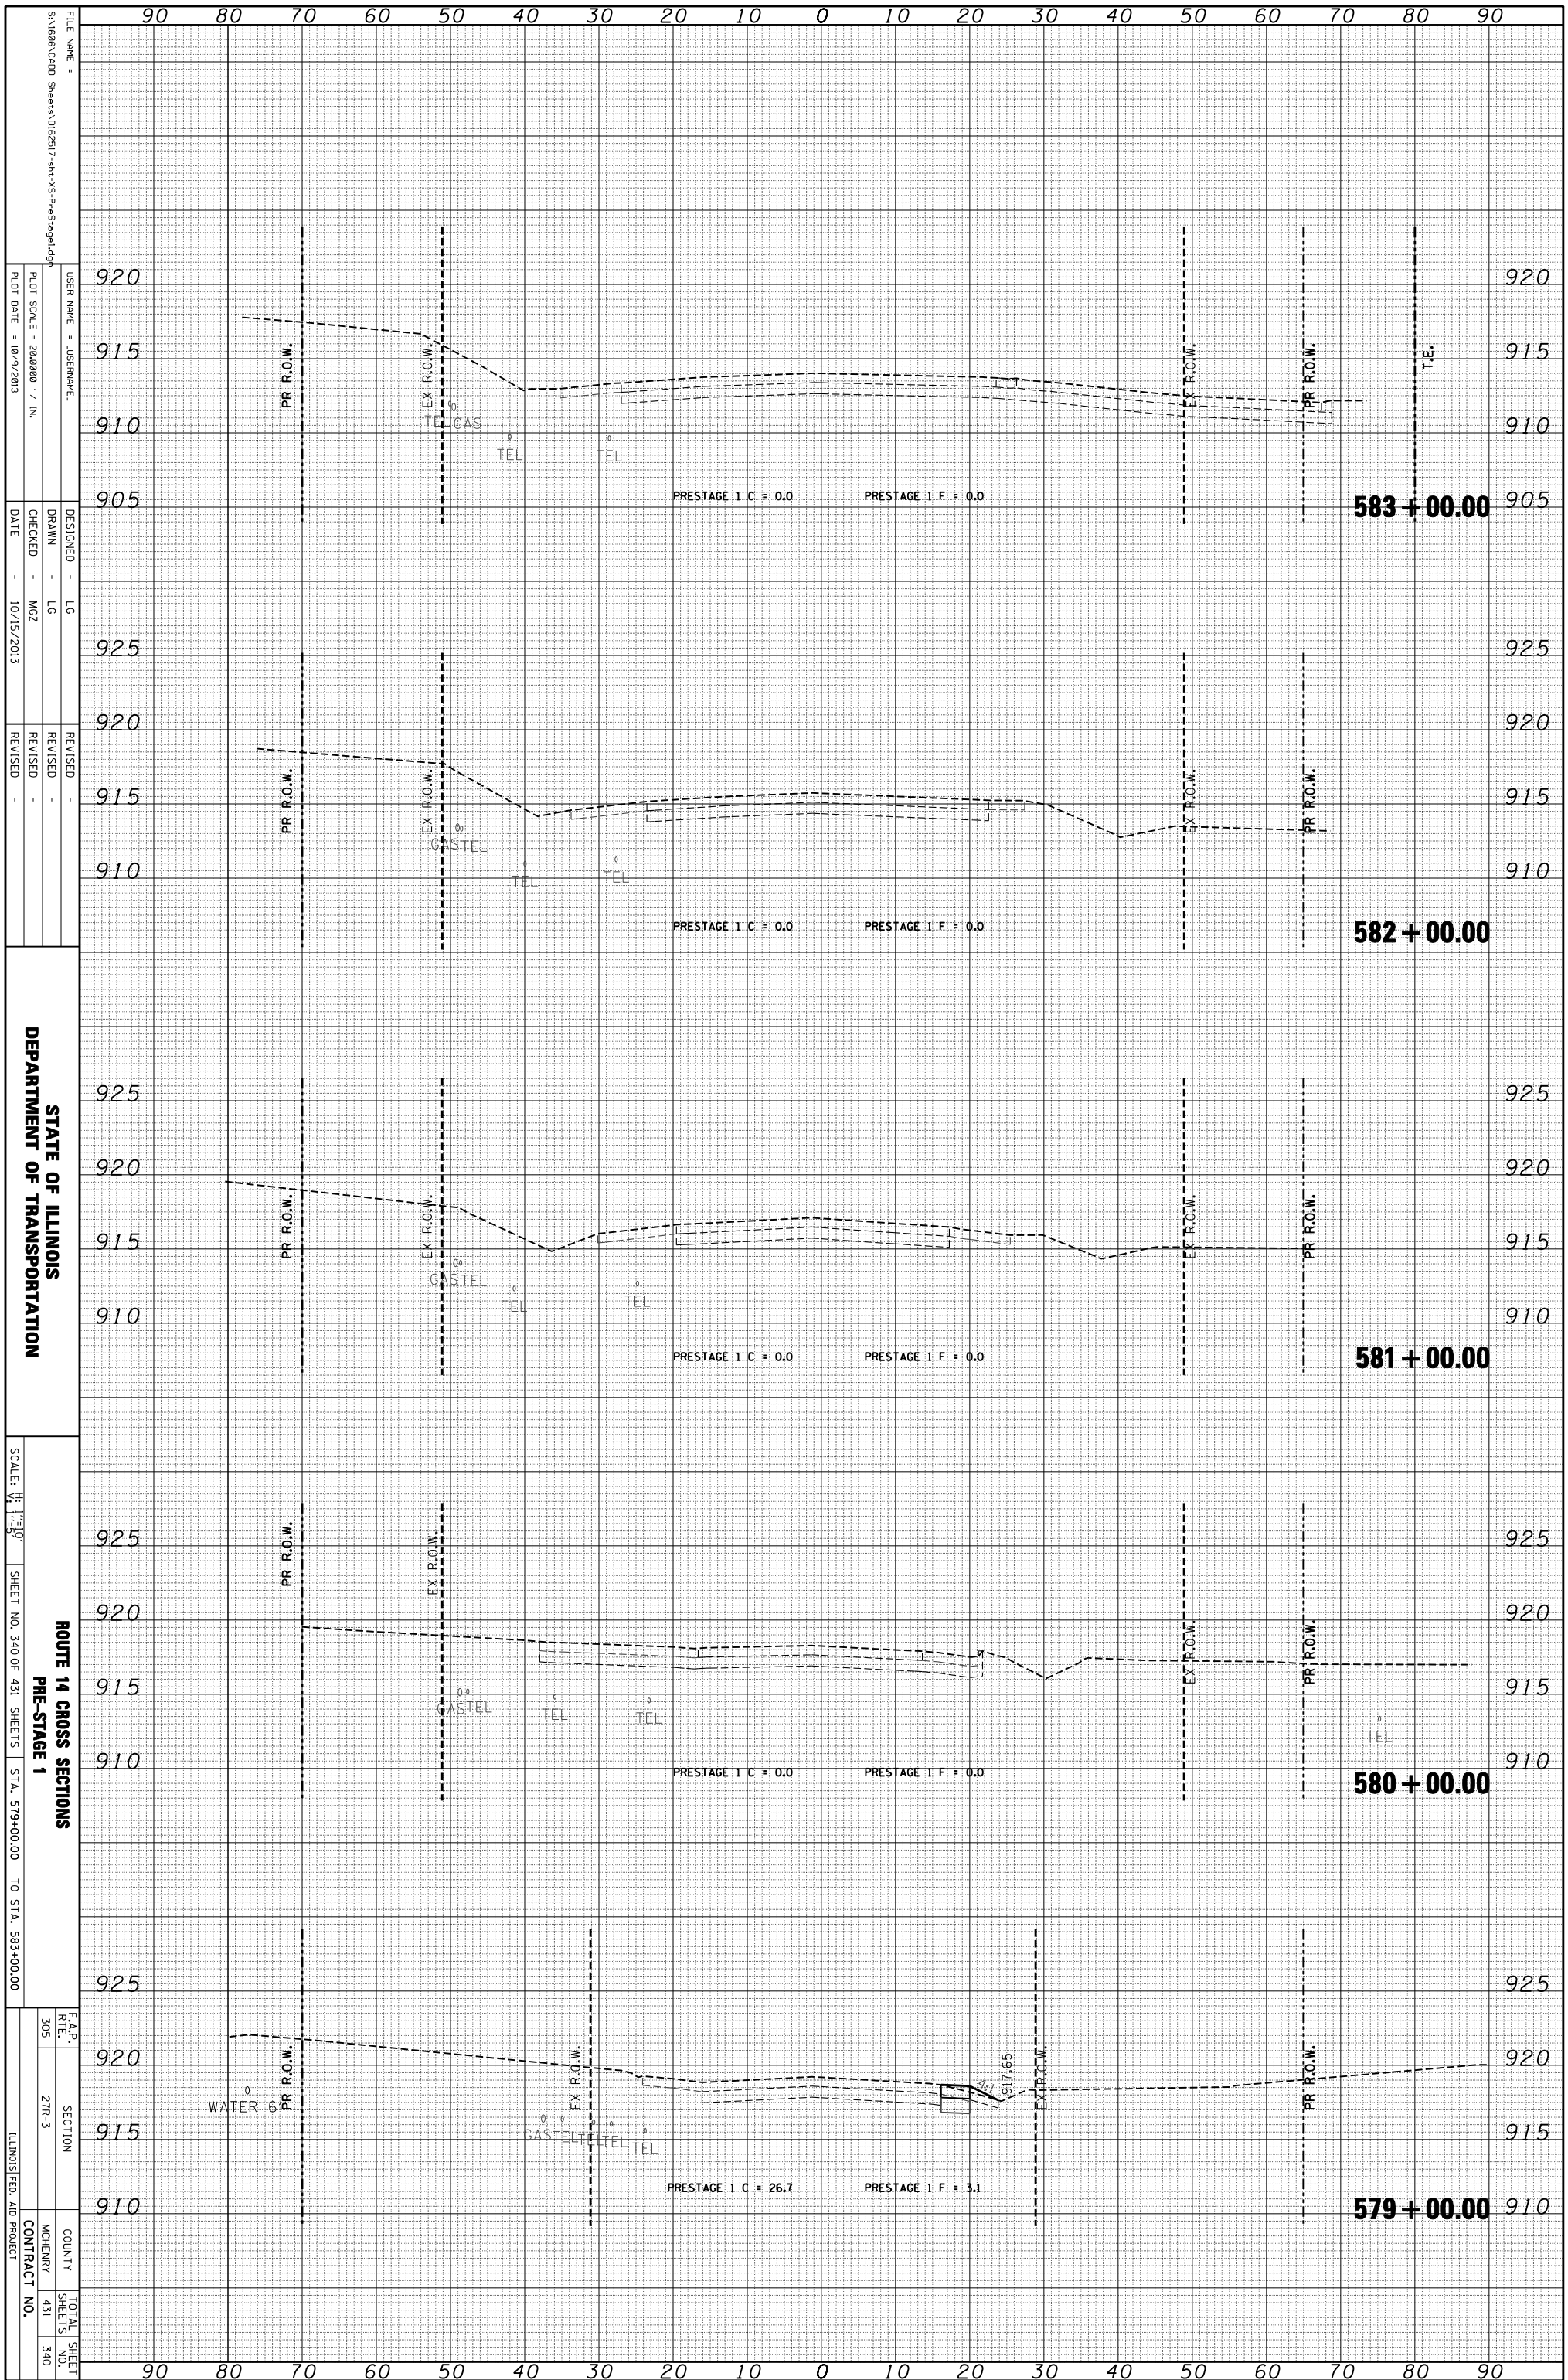

STATE OF ILLINOIS  
 DEPARTMENT OF TRANSPORTATION

ROUTE 14 CROSS SECTIONS  
 PRE-STAGE 1  
 SCALE: 1" = 20'  
 SHEET NO. 340 OF 431 SHEETS STA. 579+00.00 TO STA. 583+00.00

F.A.P. R.E.L.	SECTION	COUNTY	TOTAL SHEETS
305	21R-3	MCHEMERY	431
			340
ILLINOIS FED. AID PROJECT		CONTRACT NO.	