


|                 |          |    |      |
|-----------------|----------|----|------|
| ORIGINAL SURVEY | SURVEYED | BY | DATE |
| NOTE BOOK       | PLOTTED  |    |      |
|                 | TEMPLATE |    |      |
|                 | AREAS    |    |      |
|                 | CHECKED  |    |      |

|              |          |    |      |
|--------------|----------|----|------|
| FINAL SURVEY | SURVEYED | BY | DATE |
| NOTE BOOK    | PLOTTED  |    |      |
|              | TEMPLATE |    |      |
|              | AREAS    |    |      |
|              | CHECKED  |    |      |

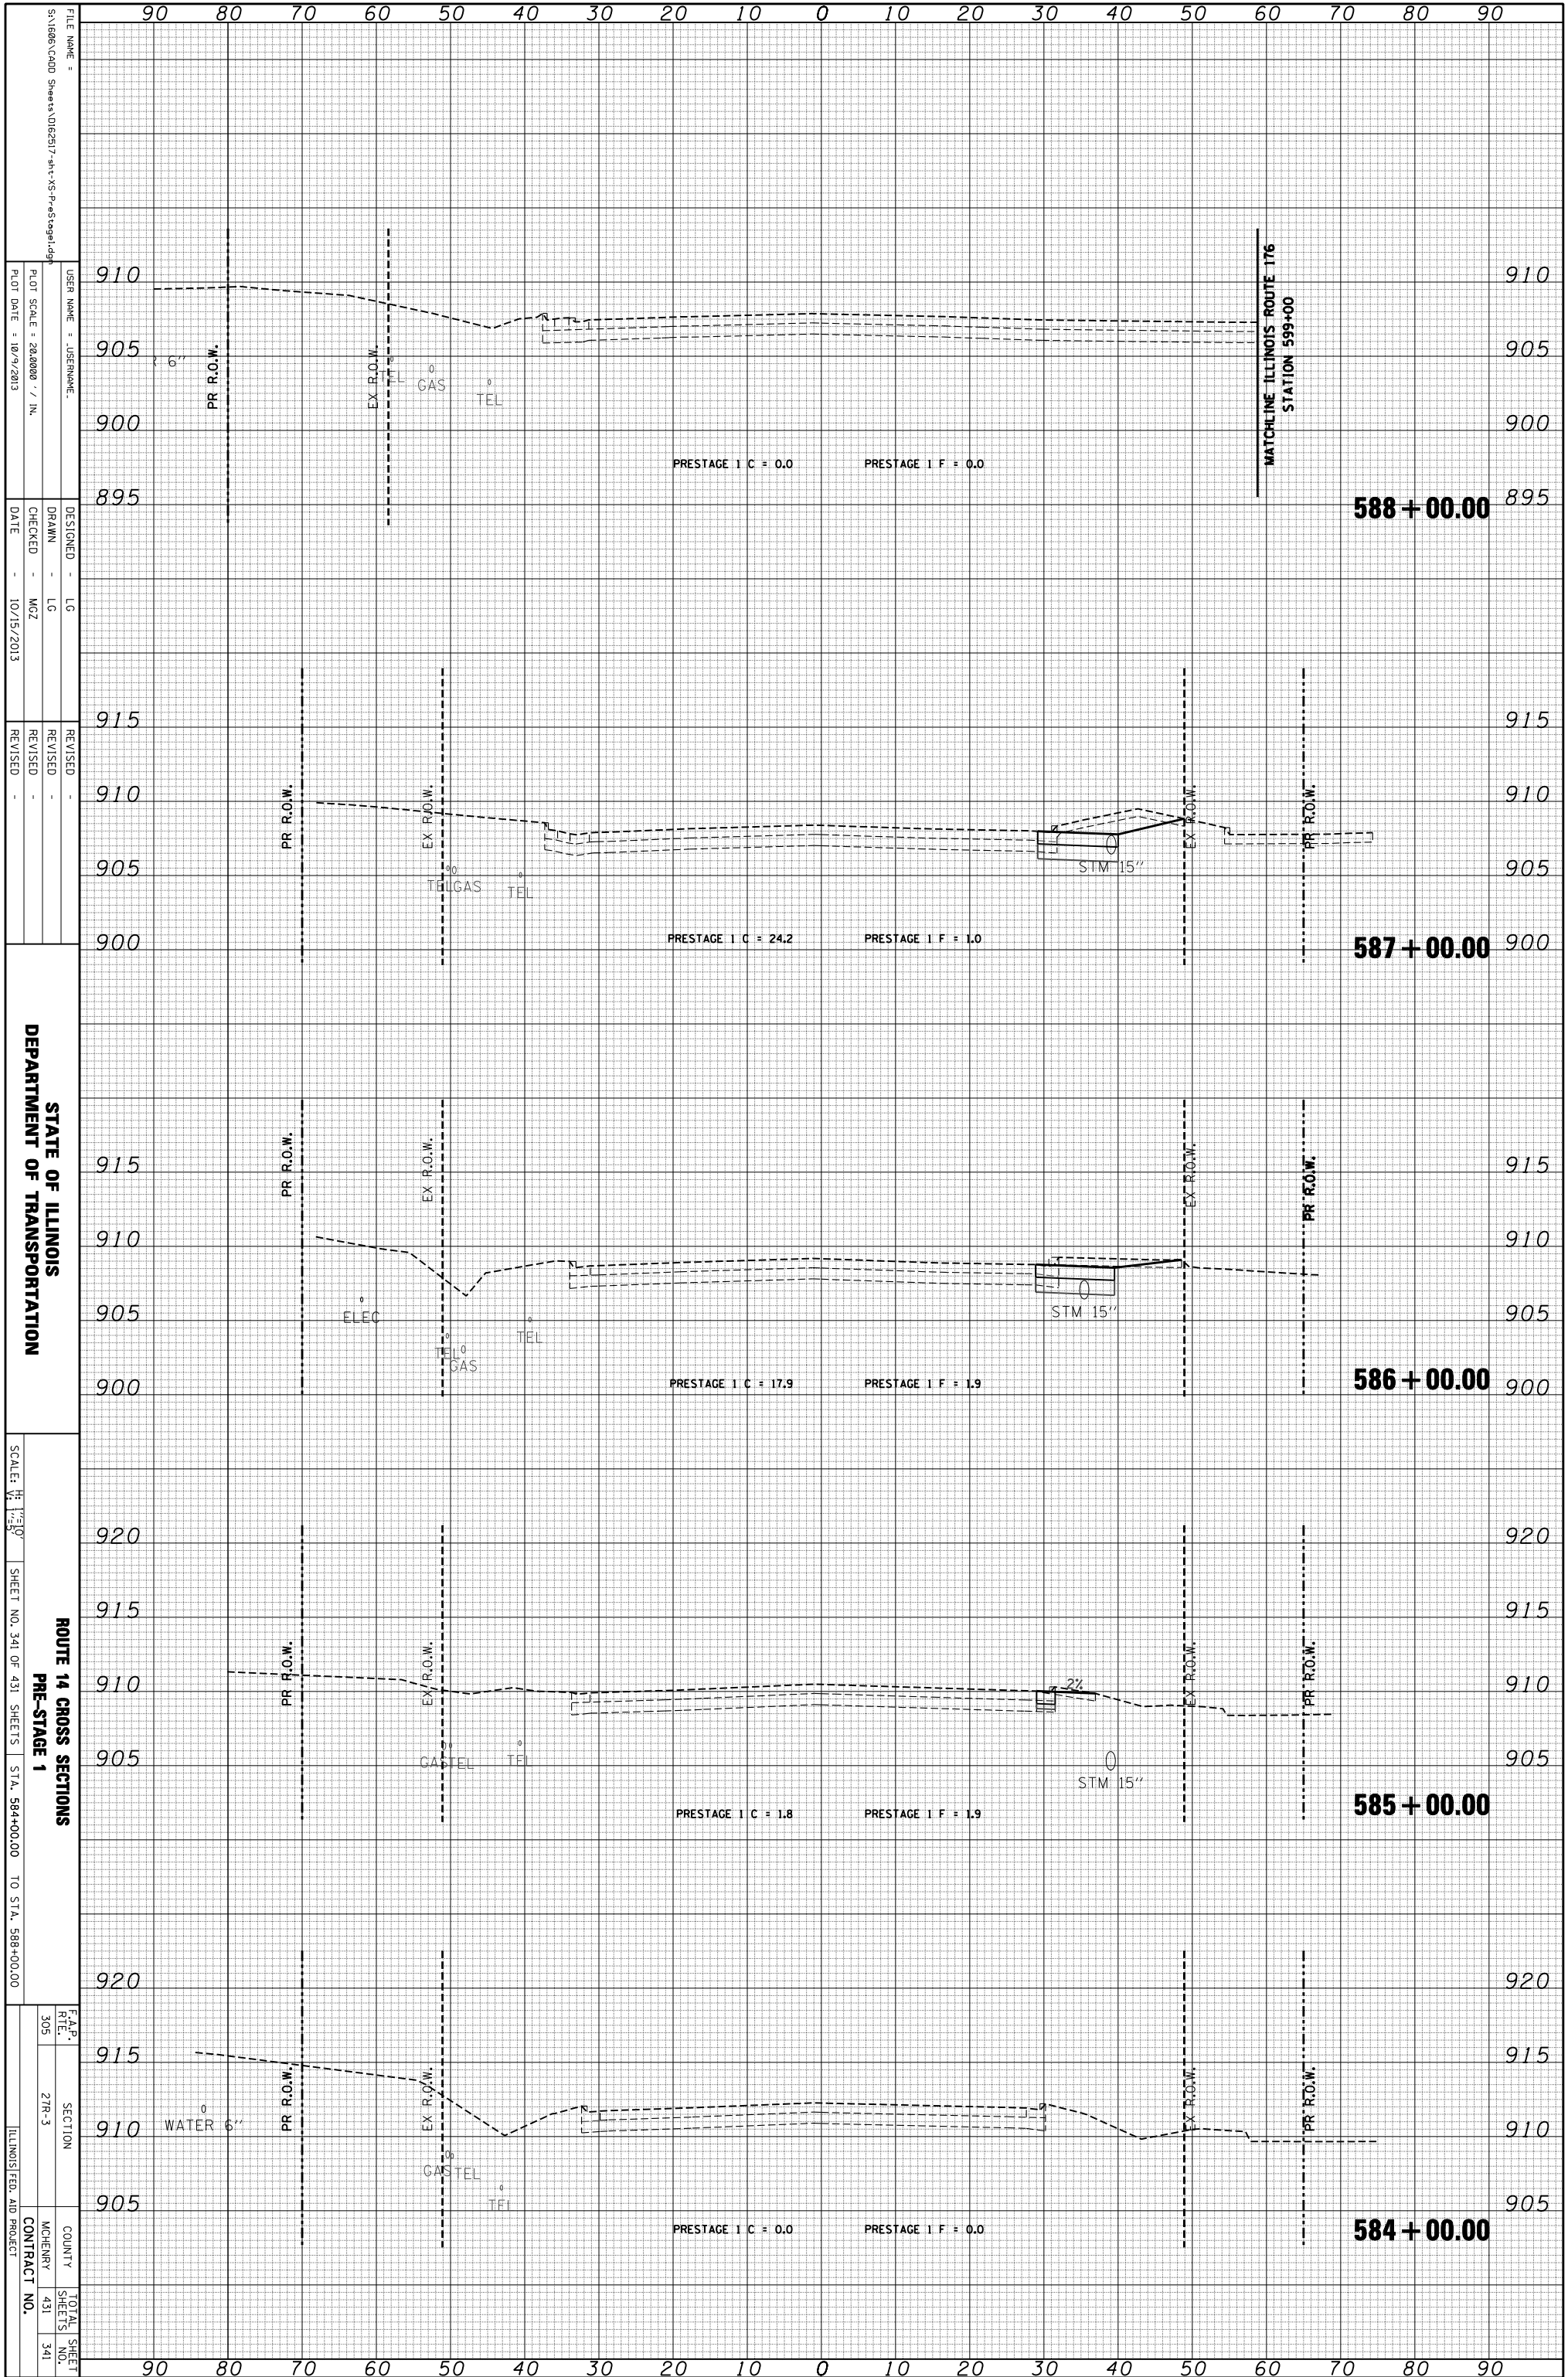

STATE OF ILLINOIS  
 DEPARTMENT OF TRANSPORTATION

ROUTE 14 CROSS SECTIONS  
 PRE-STAGE 1  
 SCALE: 1" = 20'  
 SHEET NO. 341 OF 431 SHEETS  
 STA. 584+00.00 TO STA. 588+00.00

|                           |         |              |              |
|---------------------------|---------|--------------|--------------|
| F.A.P. R/L                | SECTION | COUNTY       | TOTAL SHEETS |
| 305                       | 21R-3   | MCHENNY      | 431          |
| ILLINOIS FED. AID PROJECT |         | CONTRACT NO. | 341          |