


ORIGINAL SURVEY	SURVEYED	BY	DATE
NOTE BOOK	PLOTTED		
	TEMPLATE		
	AREAS		
	CHECKED		

FINAL SURVEY	SURVEYED	BY	DATE
NOTE BOOK	PLOTTED		
	TEMPLATE		
	AREAS		
	CHECKED		

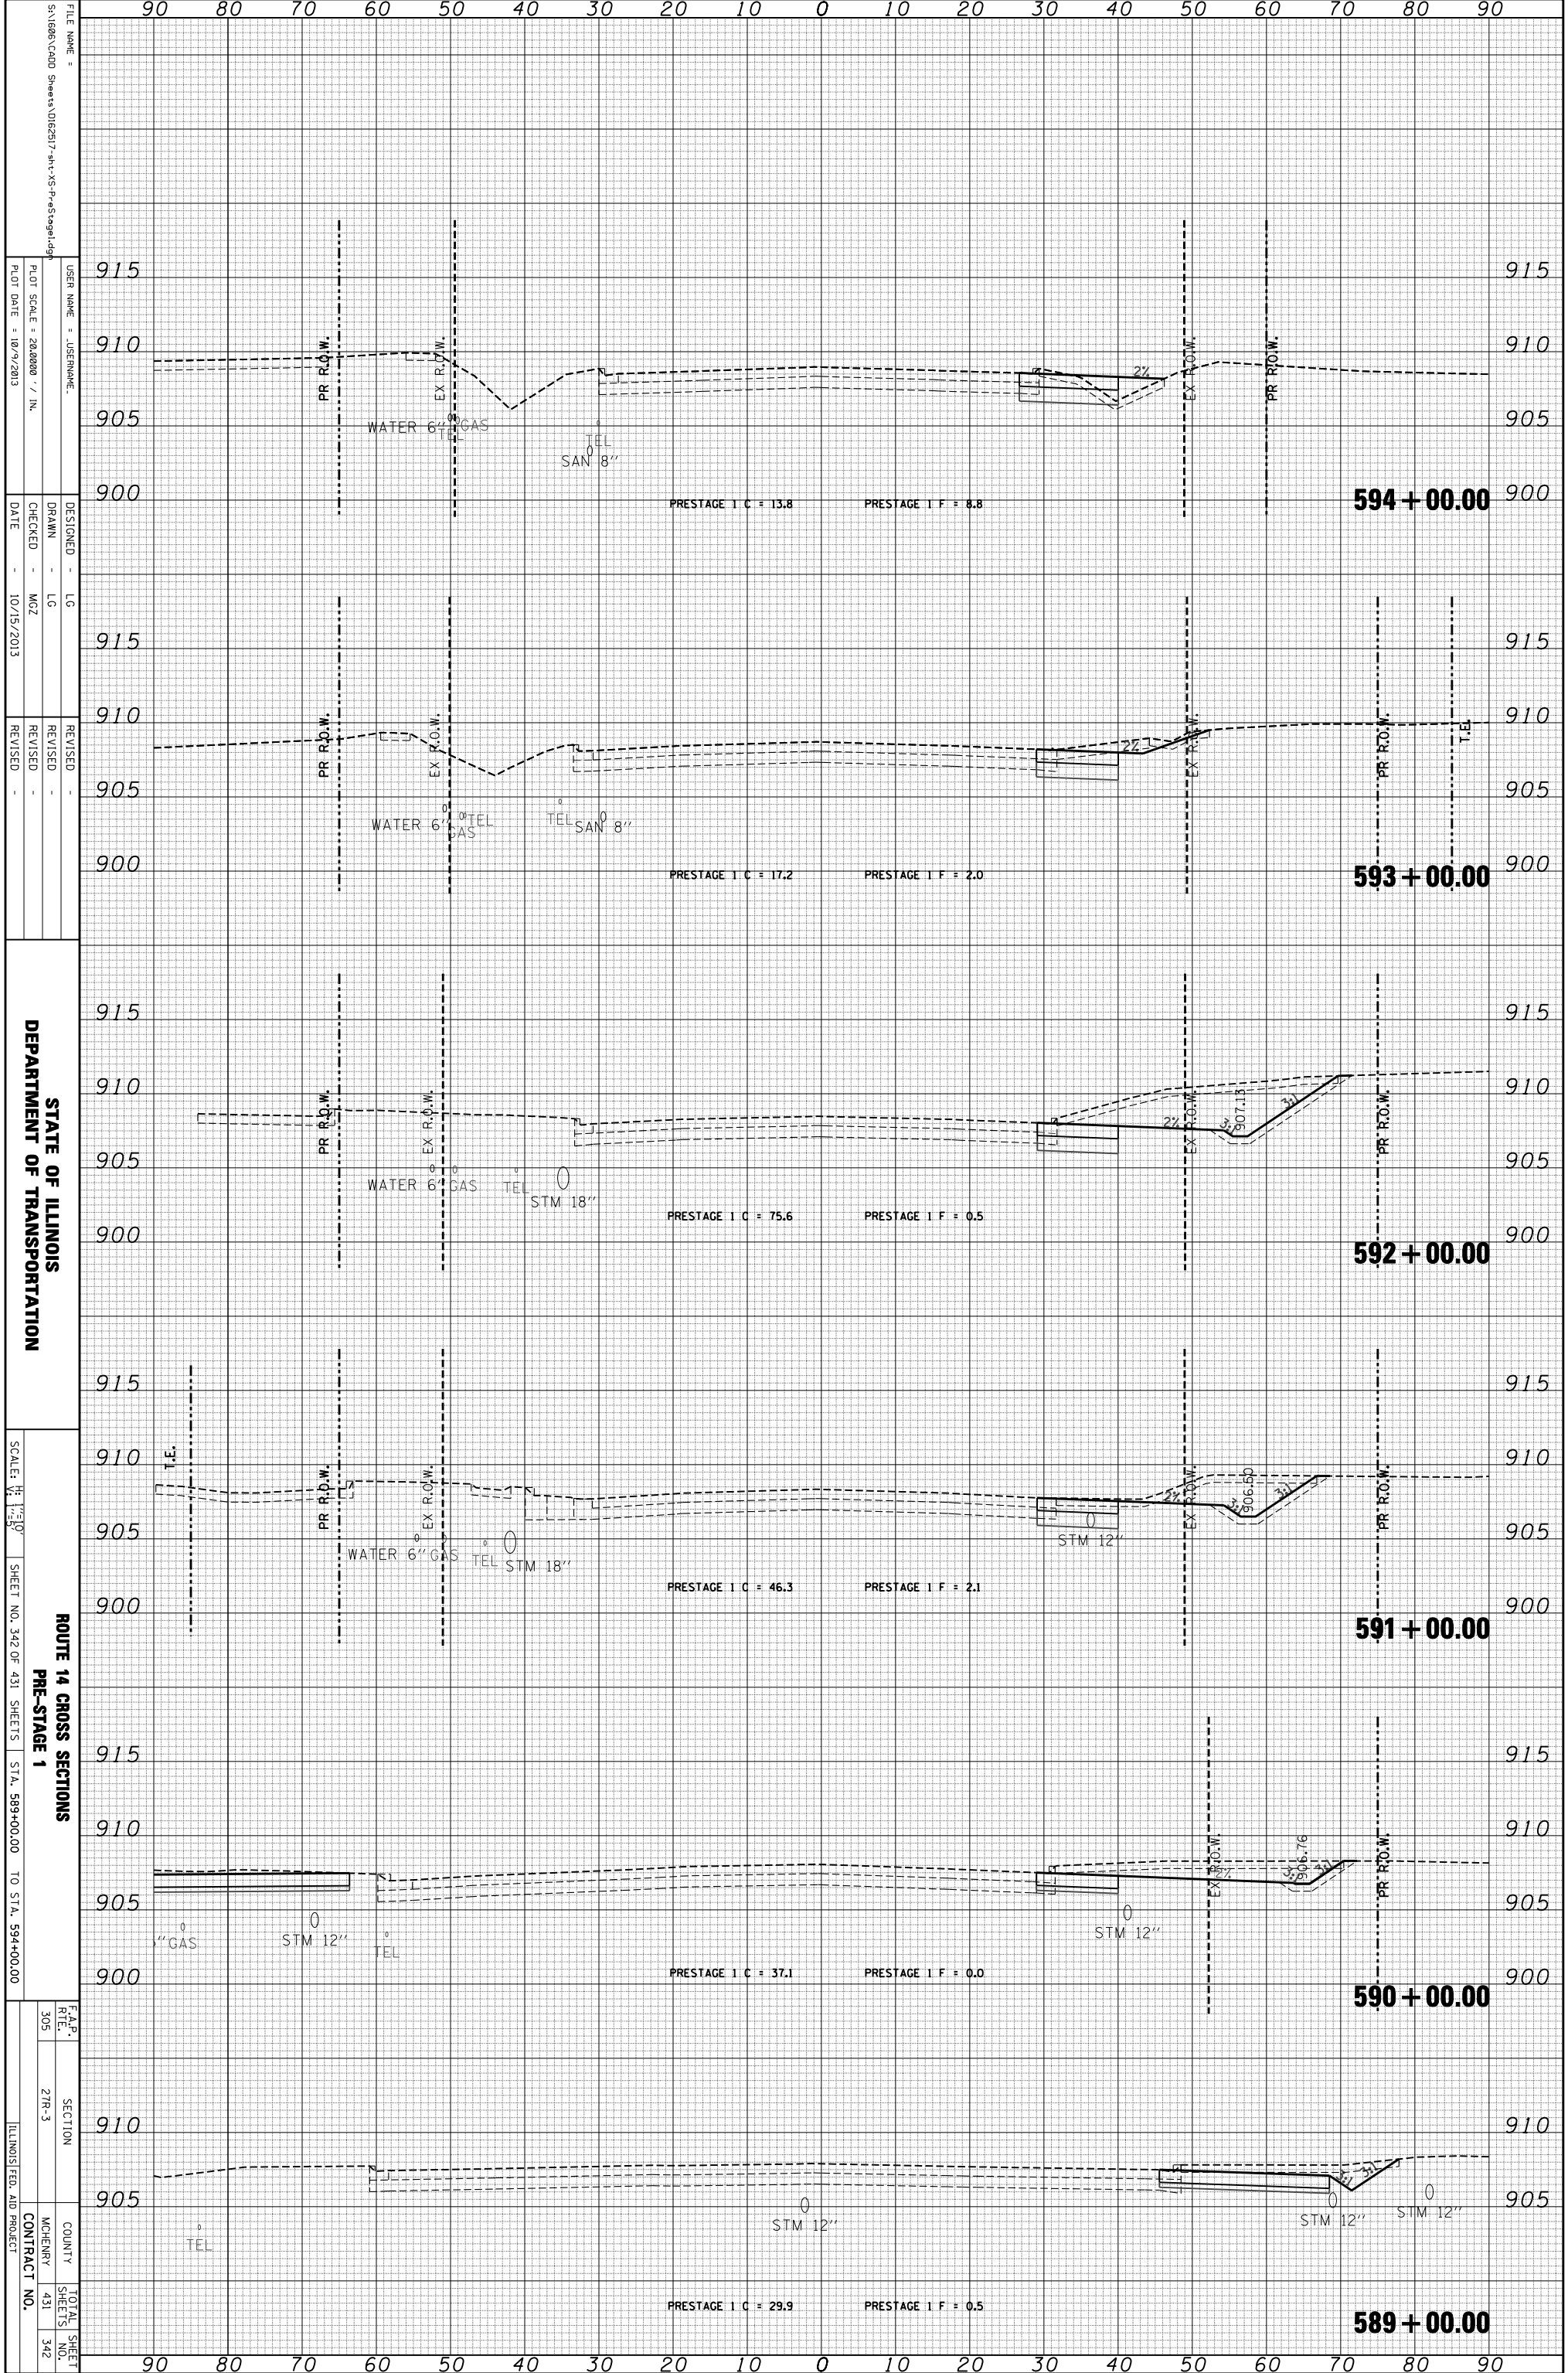

FILE NAME = S:\1606\CADD Sheets\0162517-rt-14-Pre-Stage1.dwg
 USER NAME = JUSERNAME
 PLOT SCALE = 28.0000 / IN.
 PLOT DATE = 10/9/2013

DESIGNED - LG
 DRAWN - LG
 CHECKED - MZ
 DATE - 10/15/2013

REVISIONS
 REVISION
 REVISION
 REVISION

STATE OF ILLINOIS
 DEPARTMENT OF TRANSPORTATION

ROUTE 14 CROSS SECTIONS
 PRE-STAGE 1
 SCALE: HORIZ. 1" = 50'
 SHEET NO. 342 OF 431 SHEETS
 STA. 589+00.00 TO STA. 594+00.00

F.A.P. R.E.L.	SECTION	COUNTY	TOTAL SHEETS
305	2TR-3	MCHEMERY	342
CONTRACT NO.		ILLINOIS FED. AID PROJECT	