


ORIGINAL SURVEY	SURVEYED	BY	DATE
NOTE BOOK	PLOTTED		
	TEMPLATE		
	AREAS		
	CHECKED		
No.			

FINAL SURVEY	SURVEYED	BY	DATE
NOTE BOOK	PLOTTED		
	TEMPLATE		
	AREAS		
	CHECKED		
No.			

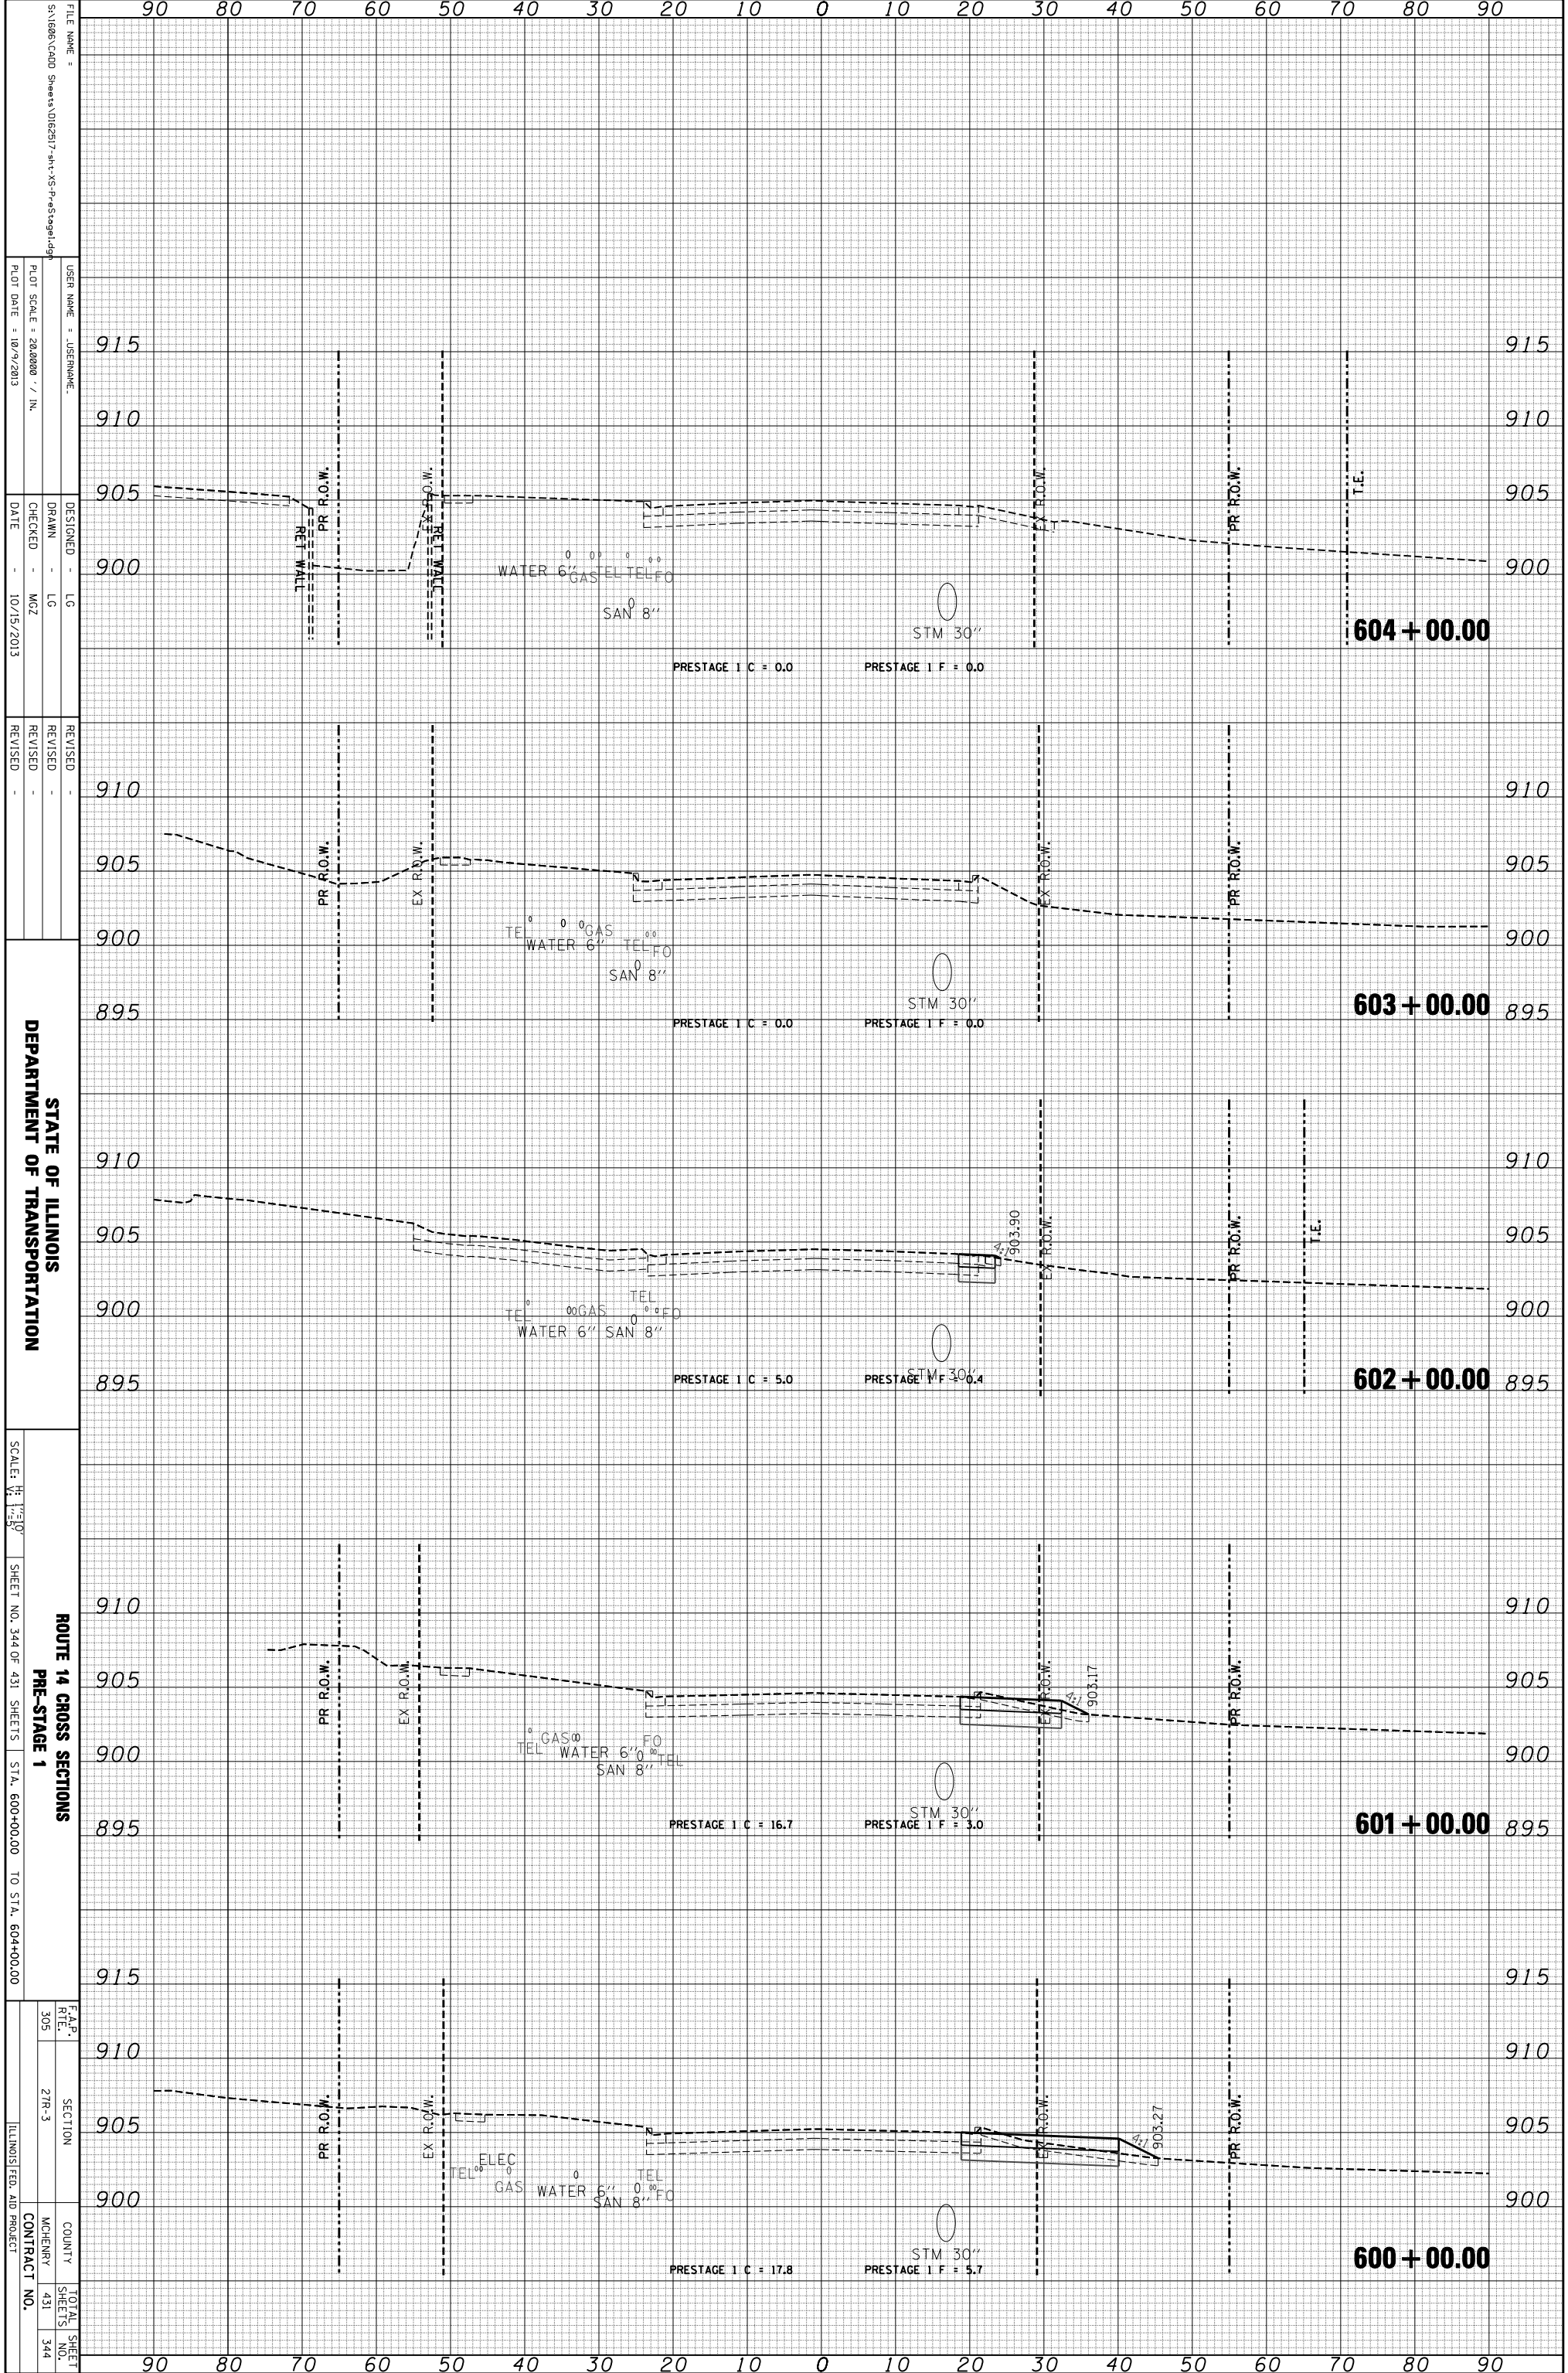

FILE NAME = S:\1606\CADD Sheets\0162517-rt-v-S-PreStage1.dwg  
 USER NAME = JUSERNAME  
 DESIGNER = LG  
 DRAWN = LG  
 CHECKED = MZ  
 DATE = 10/15/2013  
 REVISIONS:  
 REVISION NO. | DATE | DESCRIPTION  
 1 | |  
 2 | |  
 3 | |  
 4 | |  
 5 | |

90 80 70 60 50 40 30 20 10 0 10 20 30 40 50 60 70 80 90

915 910 905 900

RET WALL  
 PR R.O.W.  
 EX R.O.W.  
 WATER 6"  
 GAS  
 TEL  
 SAN 8"  
 STM 30"  
 PRESTAGE I C = 0.0  
 PRESTAGE I F = 0.0  
 604 + 00.00  
 T.I.E.

910 905 900 895

PR R.O.W.  
 EX R.O.W.  
 TEL  
 WATER 6"  
 GAS  
 TEL  
 SAN 8"  
 STM 30"  
 PRESTAGE I C = 0.0  
 PRESTAGE I F = 0.0  
 603 + 00.00

910 905 900 895  
 EX R.O.W.  
 TEL  
 WATER 6"  
 GAS  
 TEL  
 SAN 8"  
 STM 30"  
 PRESTAGE I C = 5.0  
 PRESTAGE I F = 30.4  
 602 + 00.00  
 T.I.E.

910 905 900 895

PR R.O.W.  
 EX R.O.W.  
 TEL  
 GAS  
 WATER 6"  
 SAN 8"  
 TEL  
 STM 30"  
 PRESTAGE I C = 16.7  
 PRESTAGE I F = 3.0  
 601 + 00.00

915 910 905 900

PR R.O.W.  
 EX R.O.W.  
 TEL  
 ELEC  
 GAS  
 WATER 6"  
 SAN 8"  
 TEL  
 FO  
 STM 30"  
 PRESTAGE I C = 17.8  
 PRESTAGE I F = 5.7  
 600 + 00.00

90 80 70 60 50 40 30 20 10 0 10 20 30 40 50 60 70 80 90

STATE OF ILLINOIS  
 DEPARTMENT OF TRANSPORTATION

ROUTE 14 CROSS SECTIONS  
 PRE-STAGE 1  
 SCALE: 1" = 10'  
 SHEET NO. 344 OF 431 SHEETS  
 STA. 600+00.00 TO STA. 604+00.00

F.A.P. R/L	SECTION	COUNTY	TOTAL SHEETS
305	21R-3	MCHEMERY	431
			344
ILLINOIS FED. AID PROJECT			CONTRACT NO.