


ORIGINAL SURVEY	SURVEYED	BY	DATE
NOTE BOOK	PLOTTED		
	TEMPLATE		
	AREAS		
	CHECKED		

FINAL SURVEY	SURVEYED	BY	DATE
NOTE BOOK	PLOTTED		
	TEMPLATE		
	AREAS		
	CHECKED		

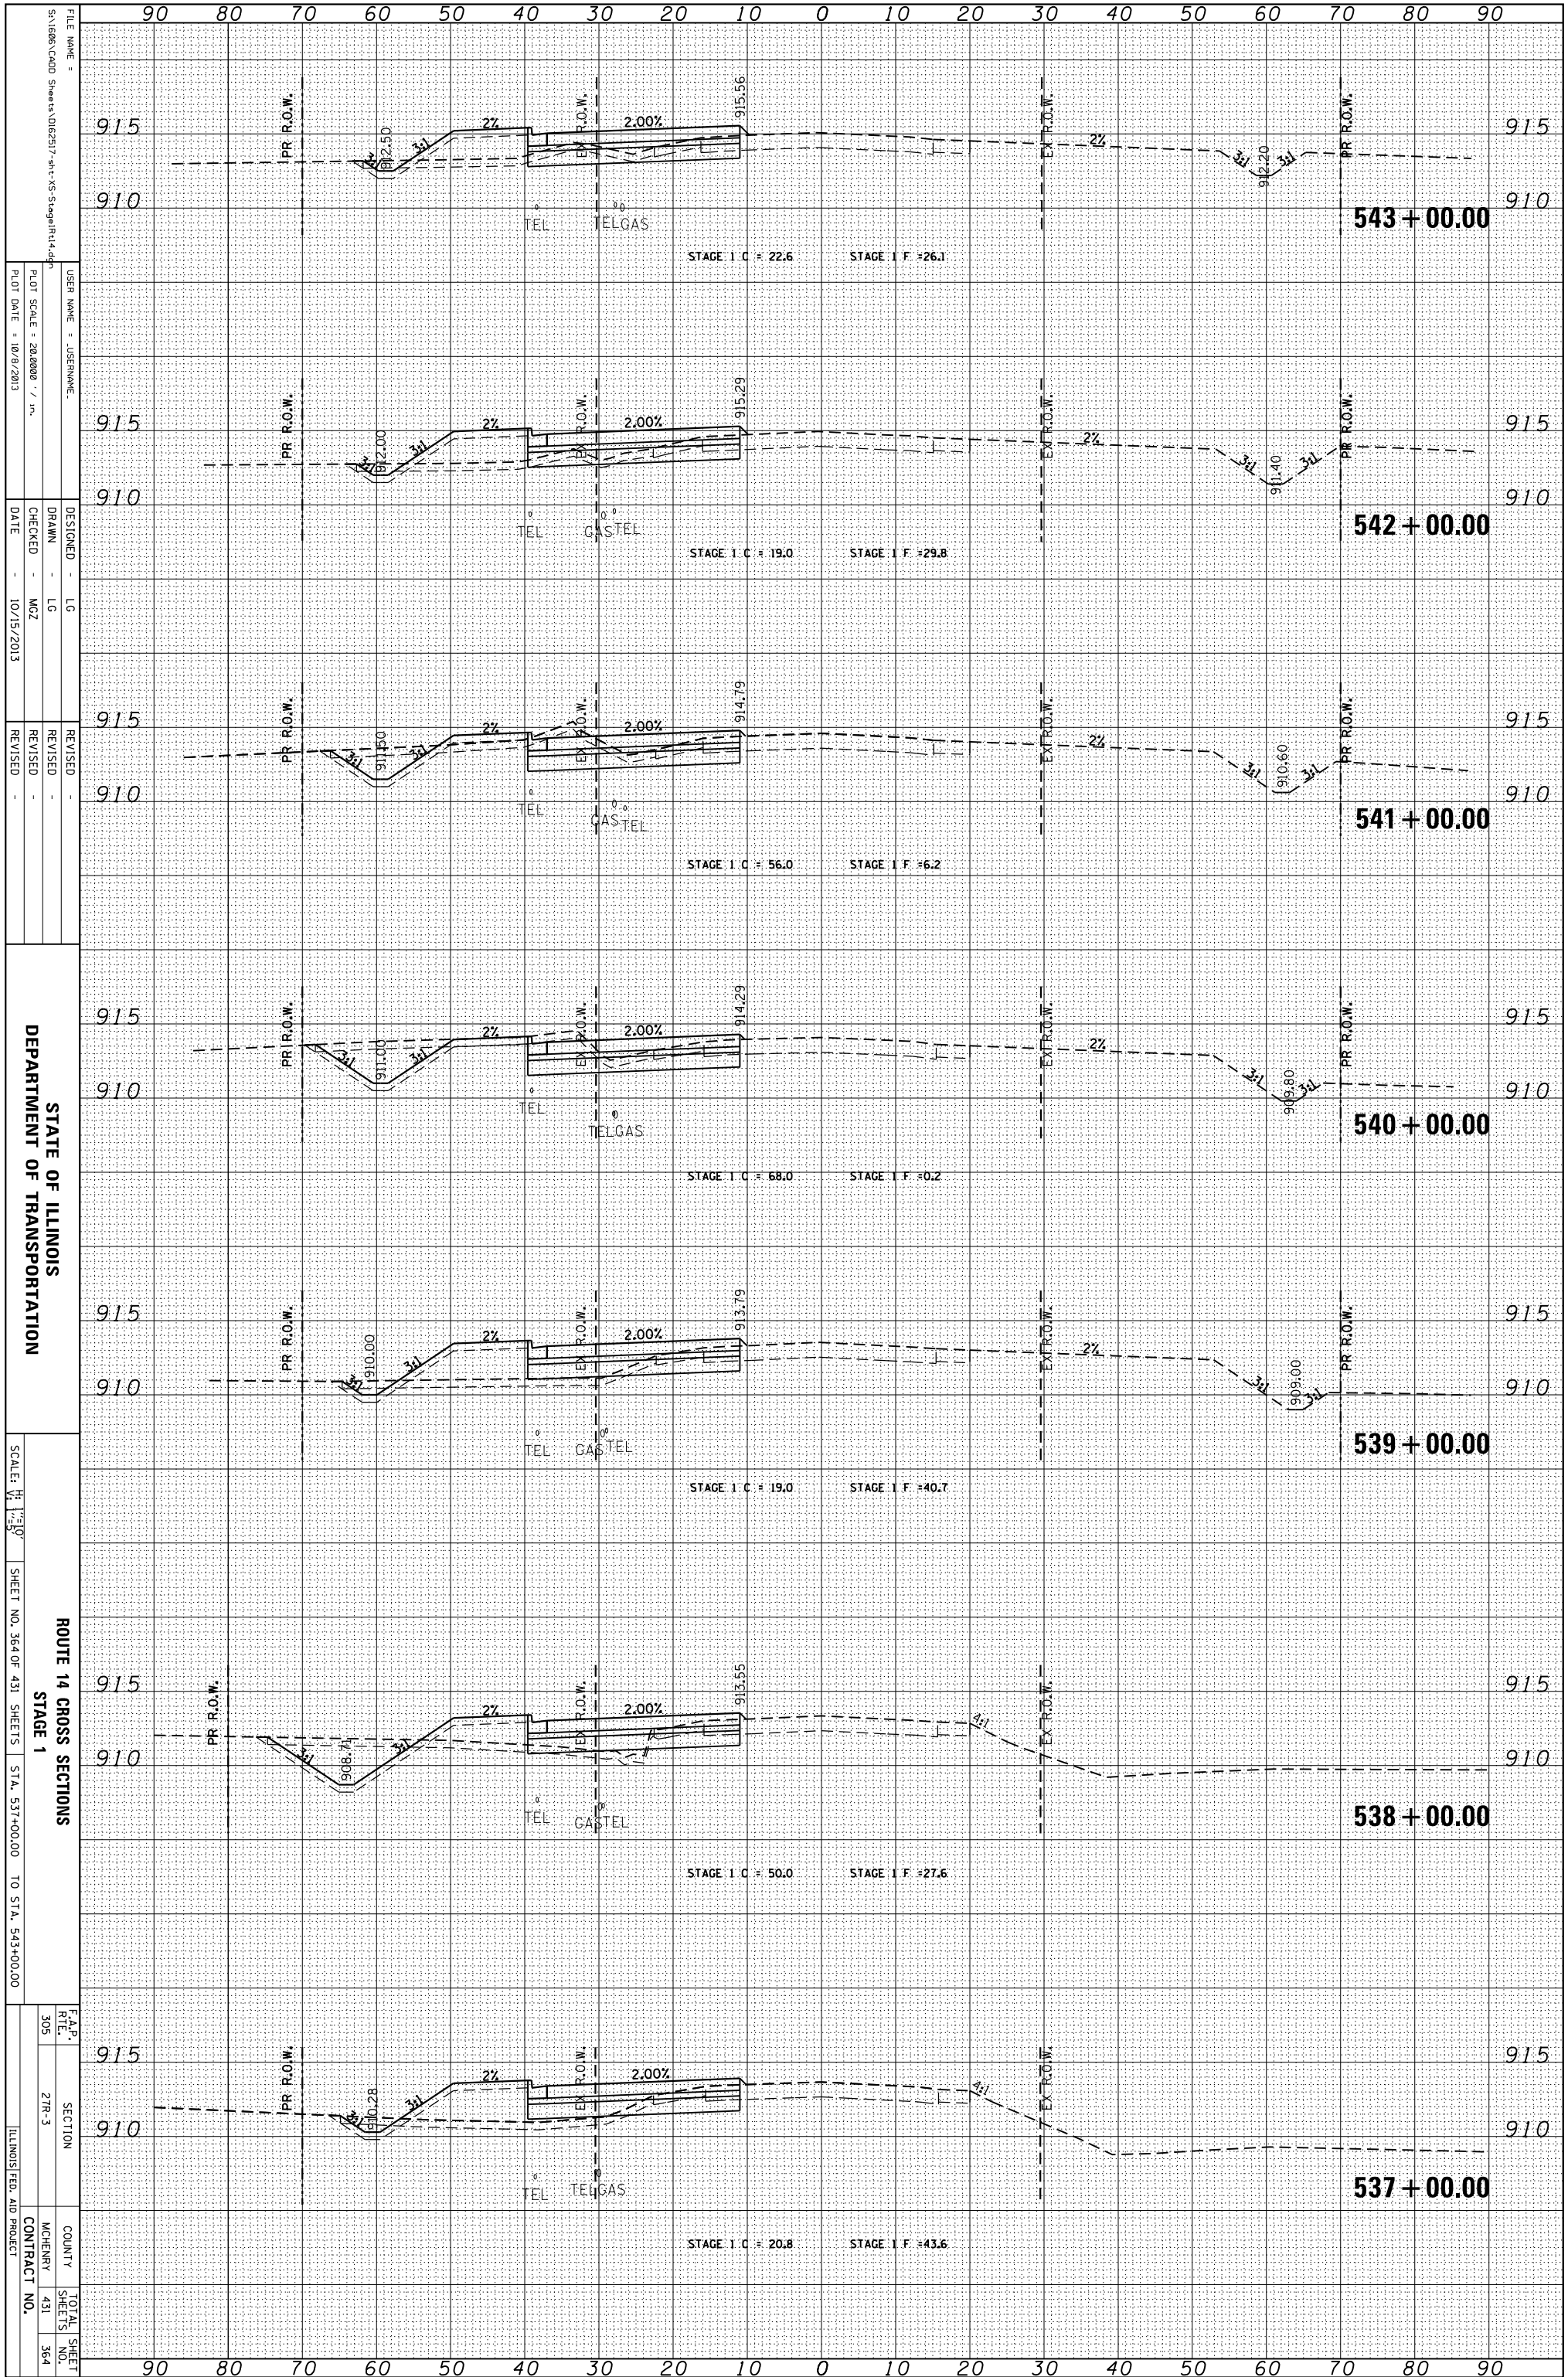

FILE NAME = S:\1606\CADD Sheets\062517-rt-15-Stage1\14.dwg
 USER NAME = JUSEPNAME
 DESIGNED - LG
 DRAWN - LG
 CHECKED - MZ
 DATE - 10/15/2013
 REVISIONS -

STATE OF ILLINOIS
 DEPARTMENT OF TRANSPORTATION

ROUTE 14 CROSS SECTIONS
 STAGE 1
 SCALE: 1" = 10'
 SHEET NO. 364 OF 431 SHEETS
 STA. 537+00.00 TO STA. 543+00.00

F.A.P. R.T.L.	SECTION	COUNTY	TOTAL SHEET NO.
305	21R-3	MCHEMERY	364
CONTRACT NO.			
ILLINOIS FED. AID PROJECT			