


ORIGINAL SURVEY	SURVEYED	BY	DATE
NOTE BOOK	PLOTTED		
	TEMPLATE		
	AREAS		
	AREAS CHECKED		

FINAL SURVEY	SURVEYED	BY	DATE
NOTE BOOK	PLOTTED		
	TEMPLATE		
	AREAS		
	AREAS CHECKED		

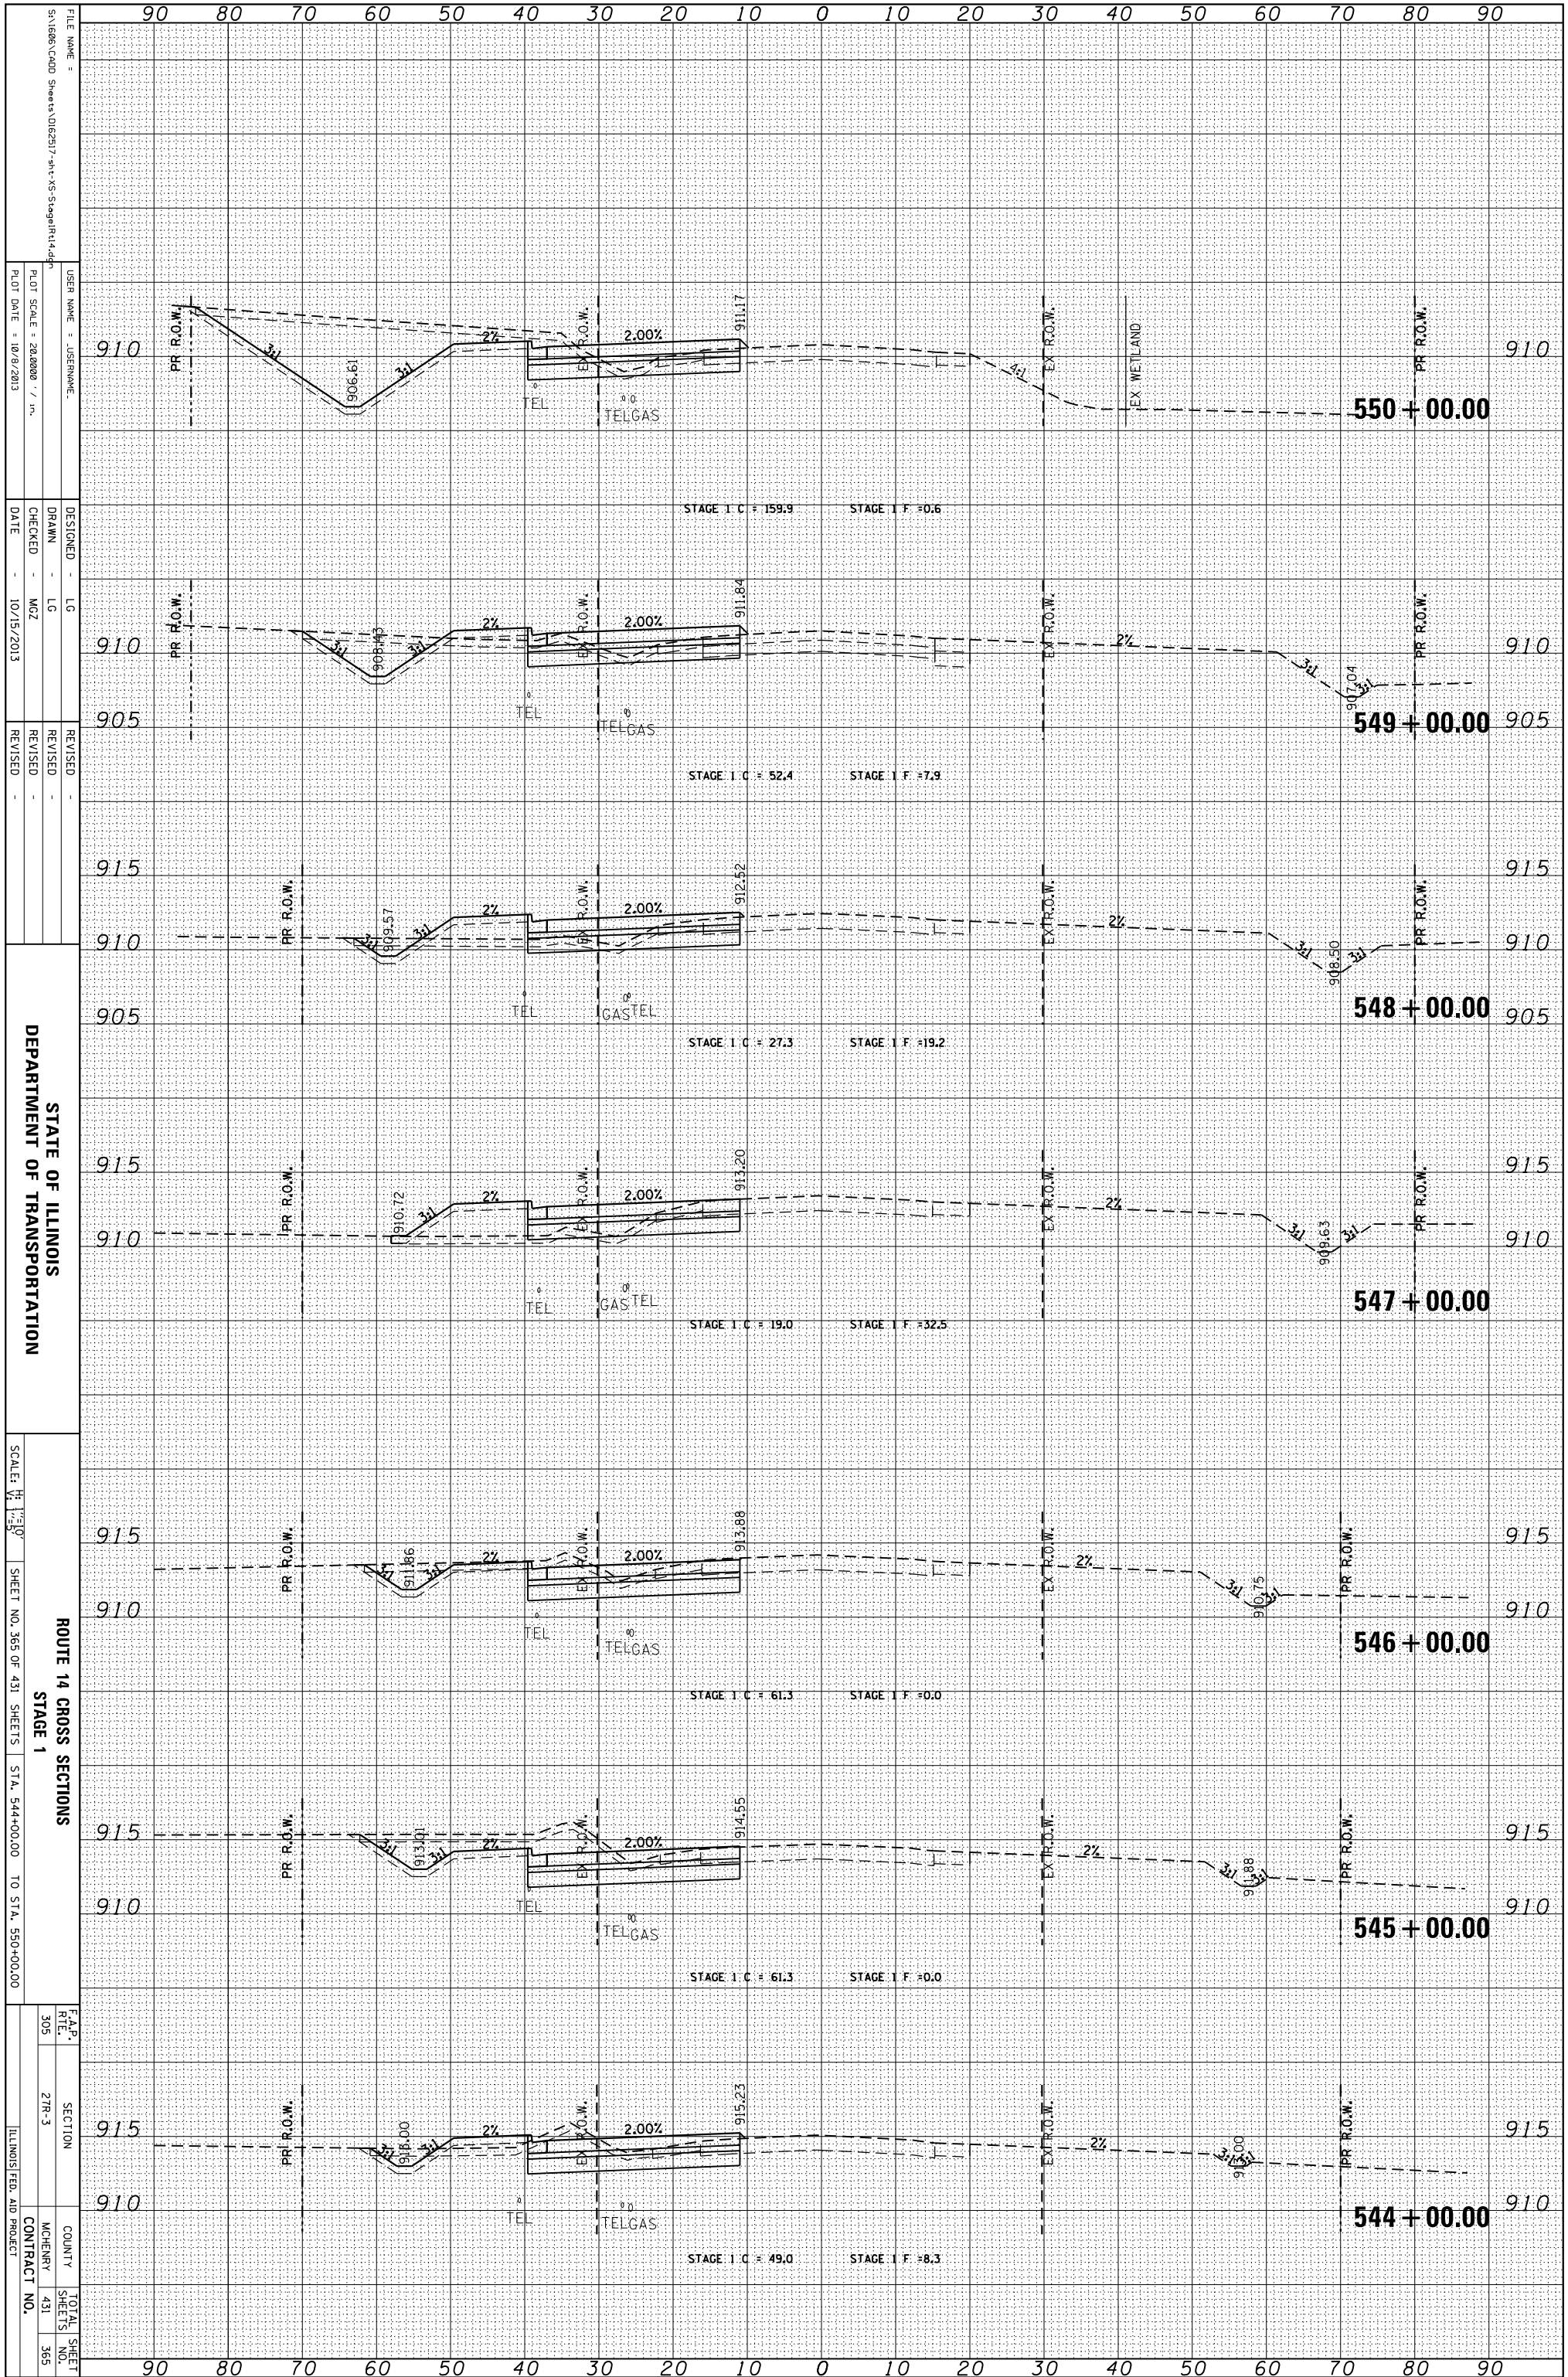

FILE NAME = S:\1606\CADD Sheets\0162517-rt-XS-Stage\rt14.dwg
 USER NAME = JUSEPHNAME
 PLOT SCALE = 28,0000 / in.
 PLOT DATE = 10/9/2013

DESIGNED - LG
 DRAWN - LG
 CHECKED - MZ
 DATE - 10/15/2013

REVISOR -
 REVISION -
 REVISION -

STATE OF ILLINOIS
 DEPARTMENT OF TRANSPORTATION

SCALE: 1" = 50'

ROUTE 14 CROSS SECTIONS
 STAGE 1
 SHEET NO. 365 OF 431 SHEETS
 STA. 544+00.00 TO STA. 550+00.00

F.A.P. R.T.L.	SECTION	COUNTY	TOTAL SHEET NO.
305	2TR-3	MCHEMERY	365
		CONTRACT NO.	
		ILLINOIS FED. AID PROJECT	