


ORIGINAL SURVEY	SURVEYED	BY	DATE
NOTE BOOK	PLOTTED		
	TEMPLATE		
	AREAS		
	CHECKED		

FINAL SURVEY	SURVEYED	BY	DATE
NOTE BOOK	PLOTTED		
	TEMPLATE		
	AREAS		
	CHECKED		

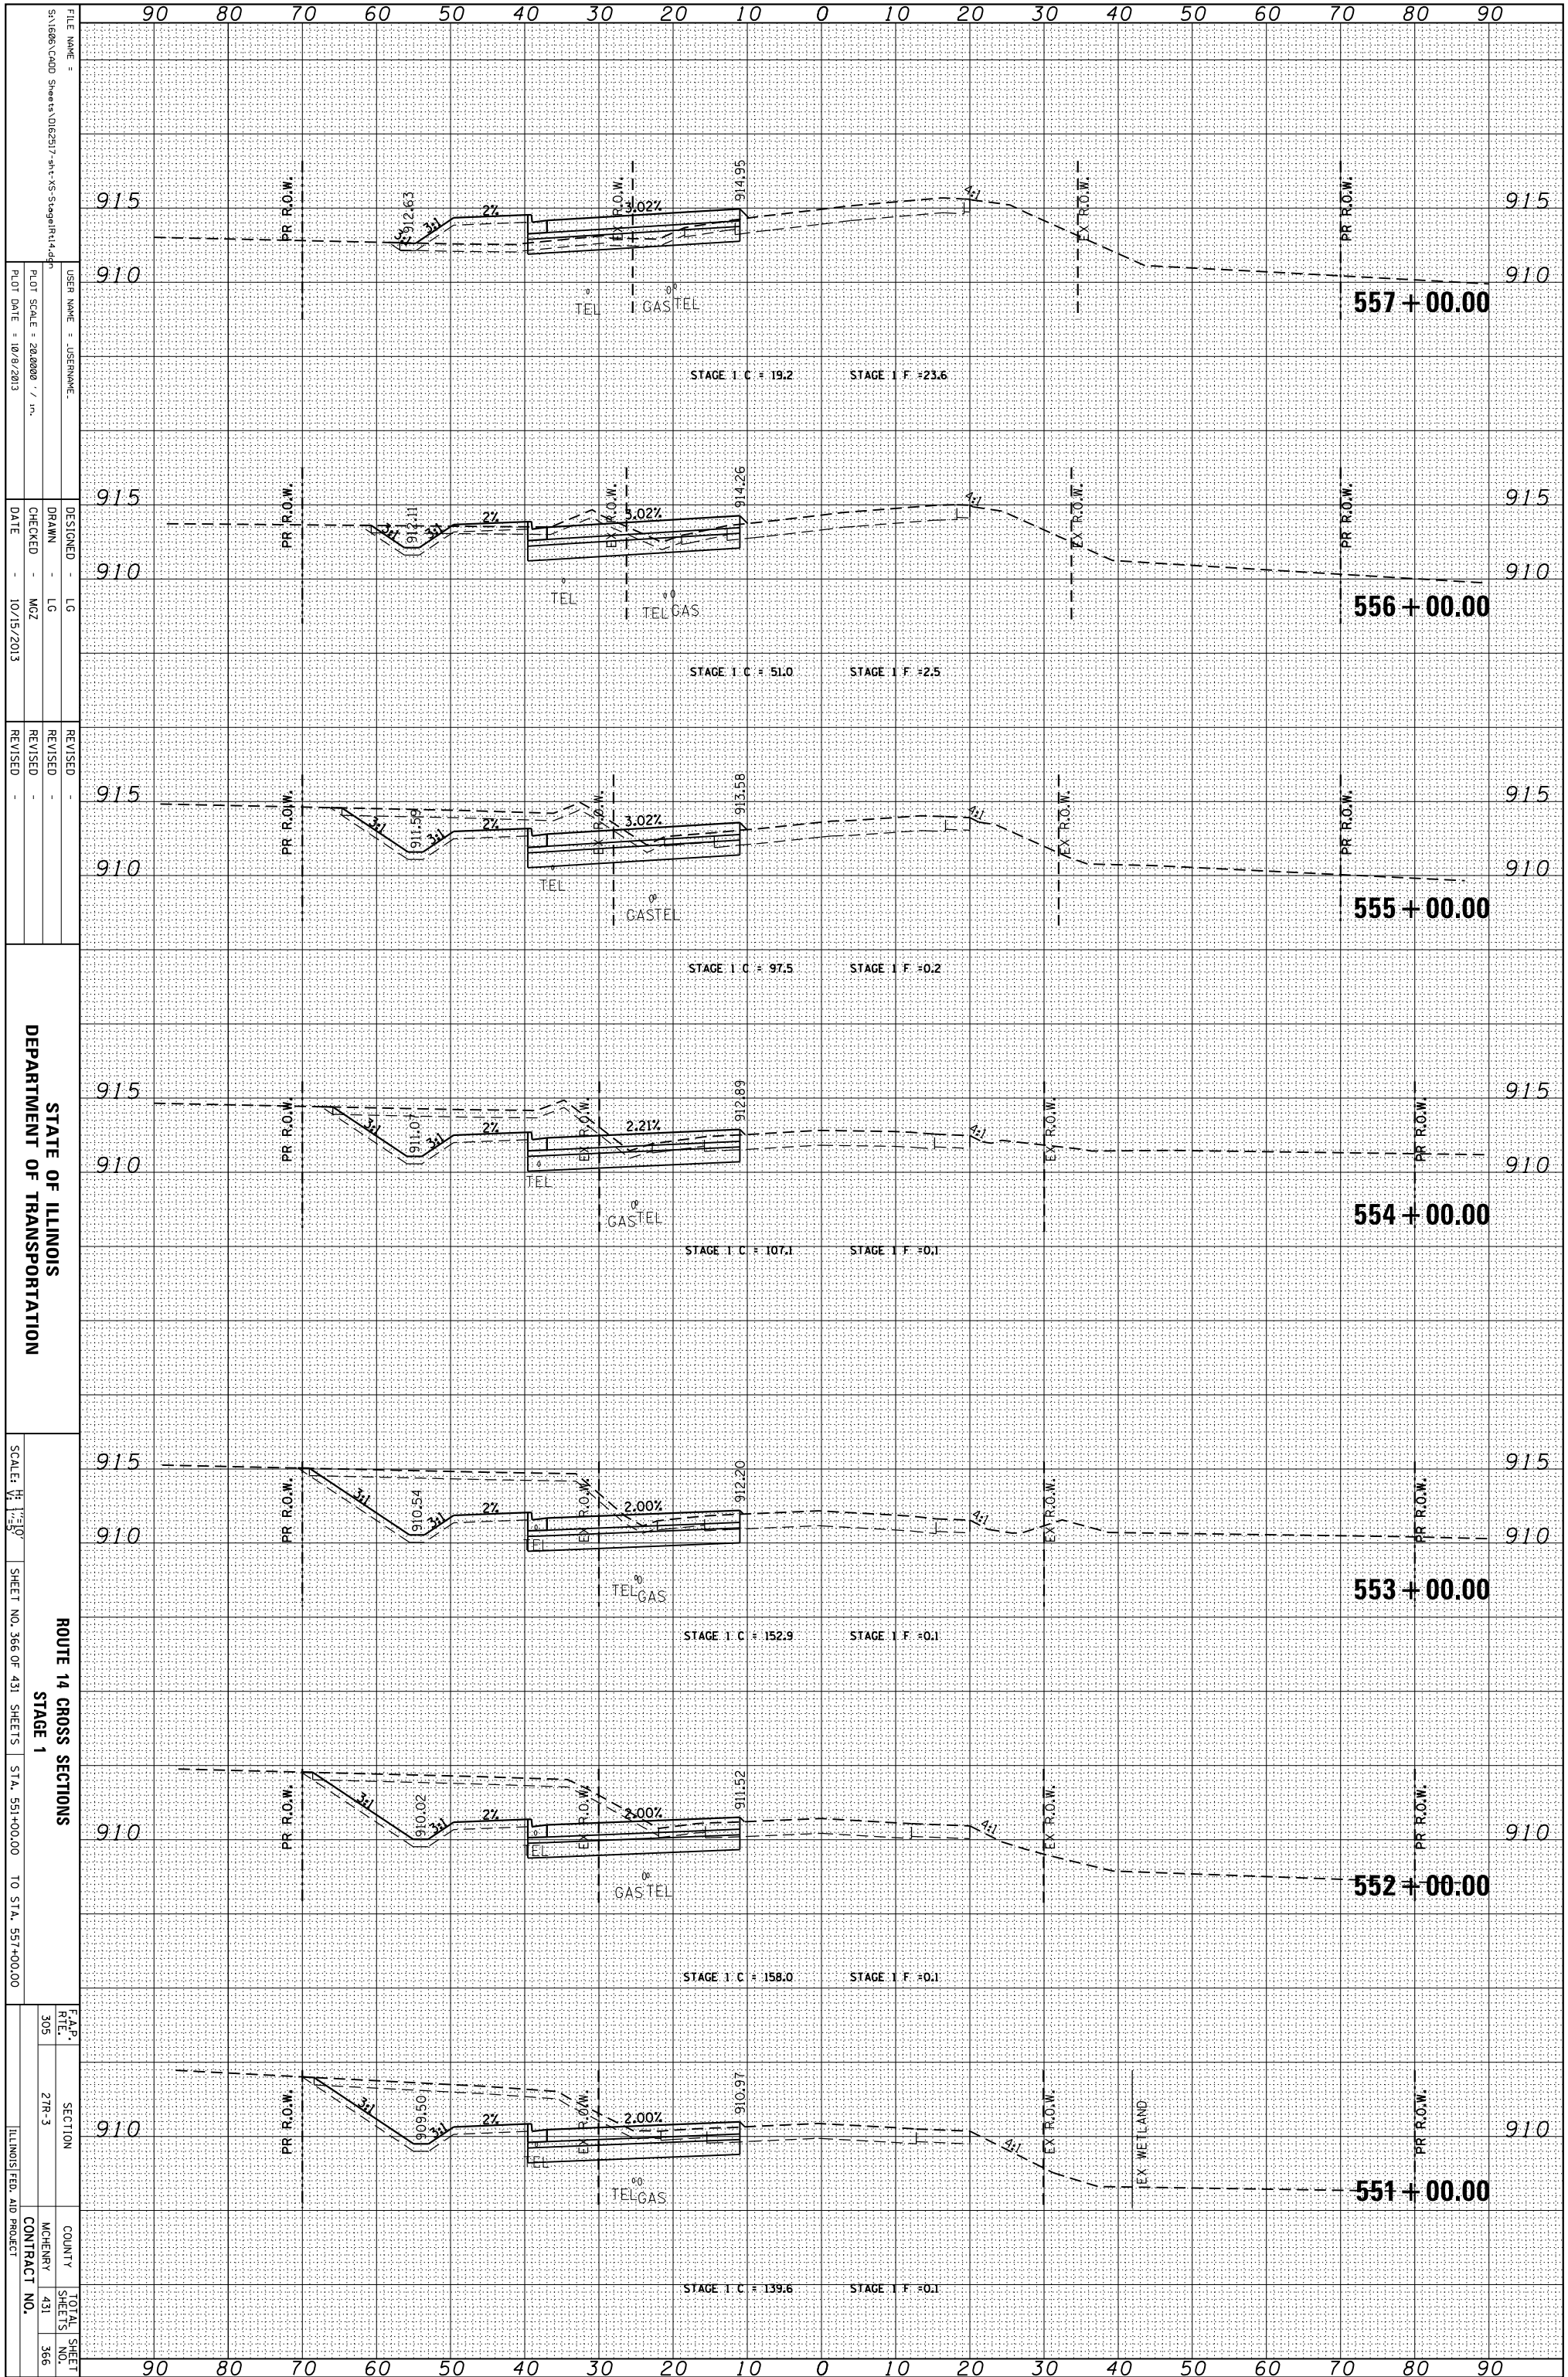

FILE NAME = S:\1606\CADD Sheets\0162517-rt-VS-Stage1\14.dwg
 USER NAME = JUSEPHNAME
 PLOT SCALE = 28.0000 / in.
 PLOT DATE = 10/9/2013

DESIGNED - LG
 DRAWN - LG
 CHECKED - MZ
 DATE - 10/15/2013

REVISIONS
 REVISION -
 REVISION -
 REVISION -

STATE OF ILLINOIS
 DEPARTMENT OF TRANSPORTATION
 ROUTE 14 CROSS SECTIONS
 STAGE 1
 SCALE: 1" = 50'
 SHEET NO. 366 OF 431 SHEETS
 STA. 551+00.00 TO STA. 557+00.00

F.A.P. REL.	SECTION	COUNTY	TOTAL SHEETS
305	2TR-3	MCHEMERY	366
		CONTRACT NO.	
		ILLINOIS FED. AID PROJECT	