


ORIGINAL SURVEY	SURVEYED _____	BY _____	DATE _____
NOTE BOOK	PLOTTED _____		
	TEMPLATE _____		
	AREAS _____		
	AREAS CHECKED _____		

FINAL SURVEY	SURVEYED _____	BY _____	DATE _____
NOTE BOOK	PLOTTED _____		
	TEMPLATE _____		
	AREAS _____		
	AREAS CHECKED _____		

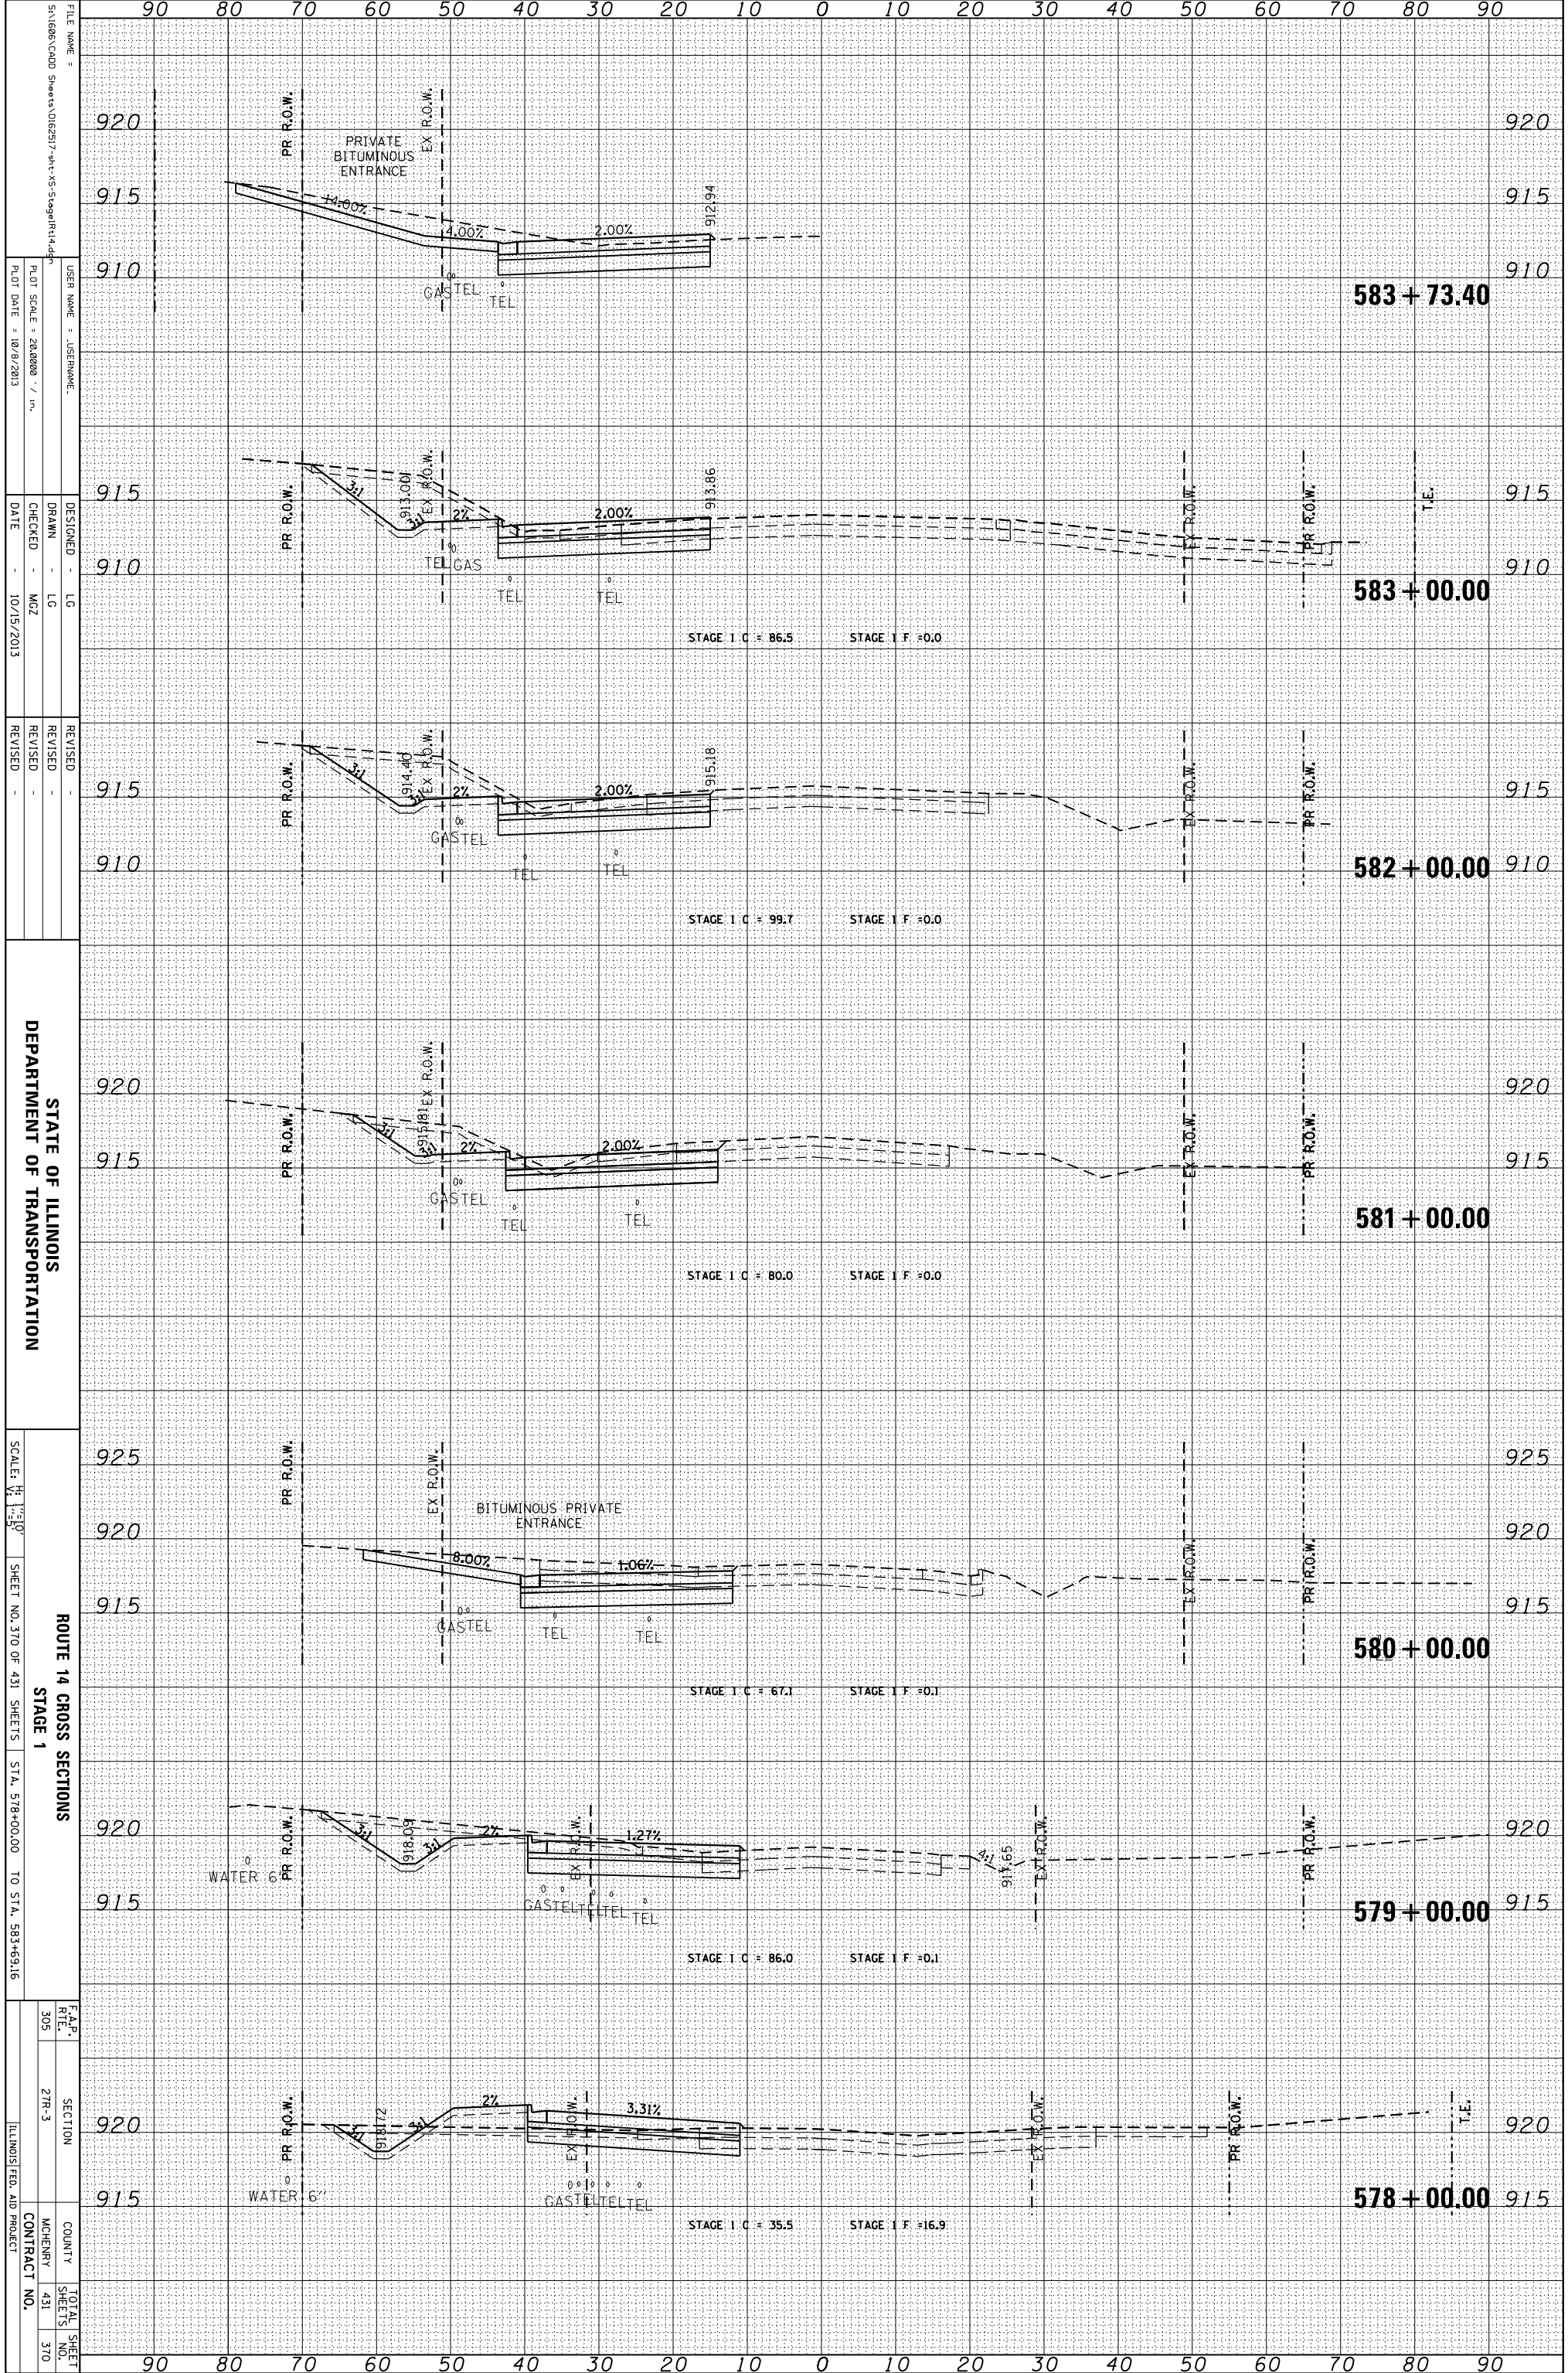

FILE NAME = S:\1606\CADD Sheets\0162517-rt-MS-Stage1\14.dwg
 USER NAME = JUSEPHNAME
 PLOT SCALE = 28.0000 / in.
 PLOT DATE = 10/9/2013

DESIGNED - LG
 DRAWN - LG
 CHECKED - MZ
 DATE - 10/15/2013

REVISOR -
 REVISION -
 REVISION -
 REVISION -

STATE OF ILLINOIS
 DEPARTMENT OF TRANSPORTATION

ROUTE 14 CROSS SECTIONS
 STAGE 1

SCALE: 1" = 10'
 SHEET NO. 370 OF 431 SHEETS
 STA. 578+00.00 TO STA. 583+69.16

F.A.P. R.T.L. SECTION COUNTY TOTAL SHEET SHEETS NO.
 305 27R-3 MCHENRY 431 370
 ILLINOIS FED. AID PROJECT CONTRACT NO.