


ORIGINAL SURVEY	SURVEYED	BY	DATE
NOTE BOOK	PLOTTED		
	TEMPLATE		
	AREAS		
	CHECKED		

FINAL SURVEY	SURVEYED	BY	DATE
NOTE BOOK	PLOTTED		
	TEMPLATE		
	AREAS		
	CHECKED		

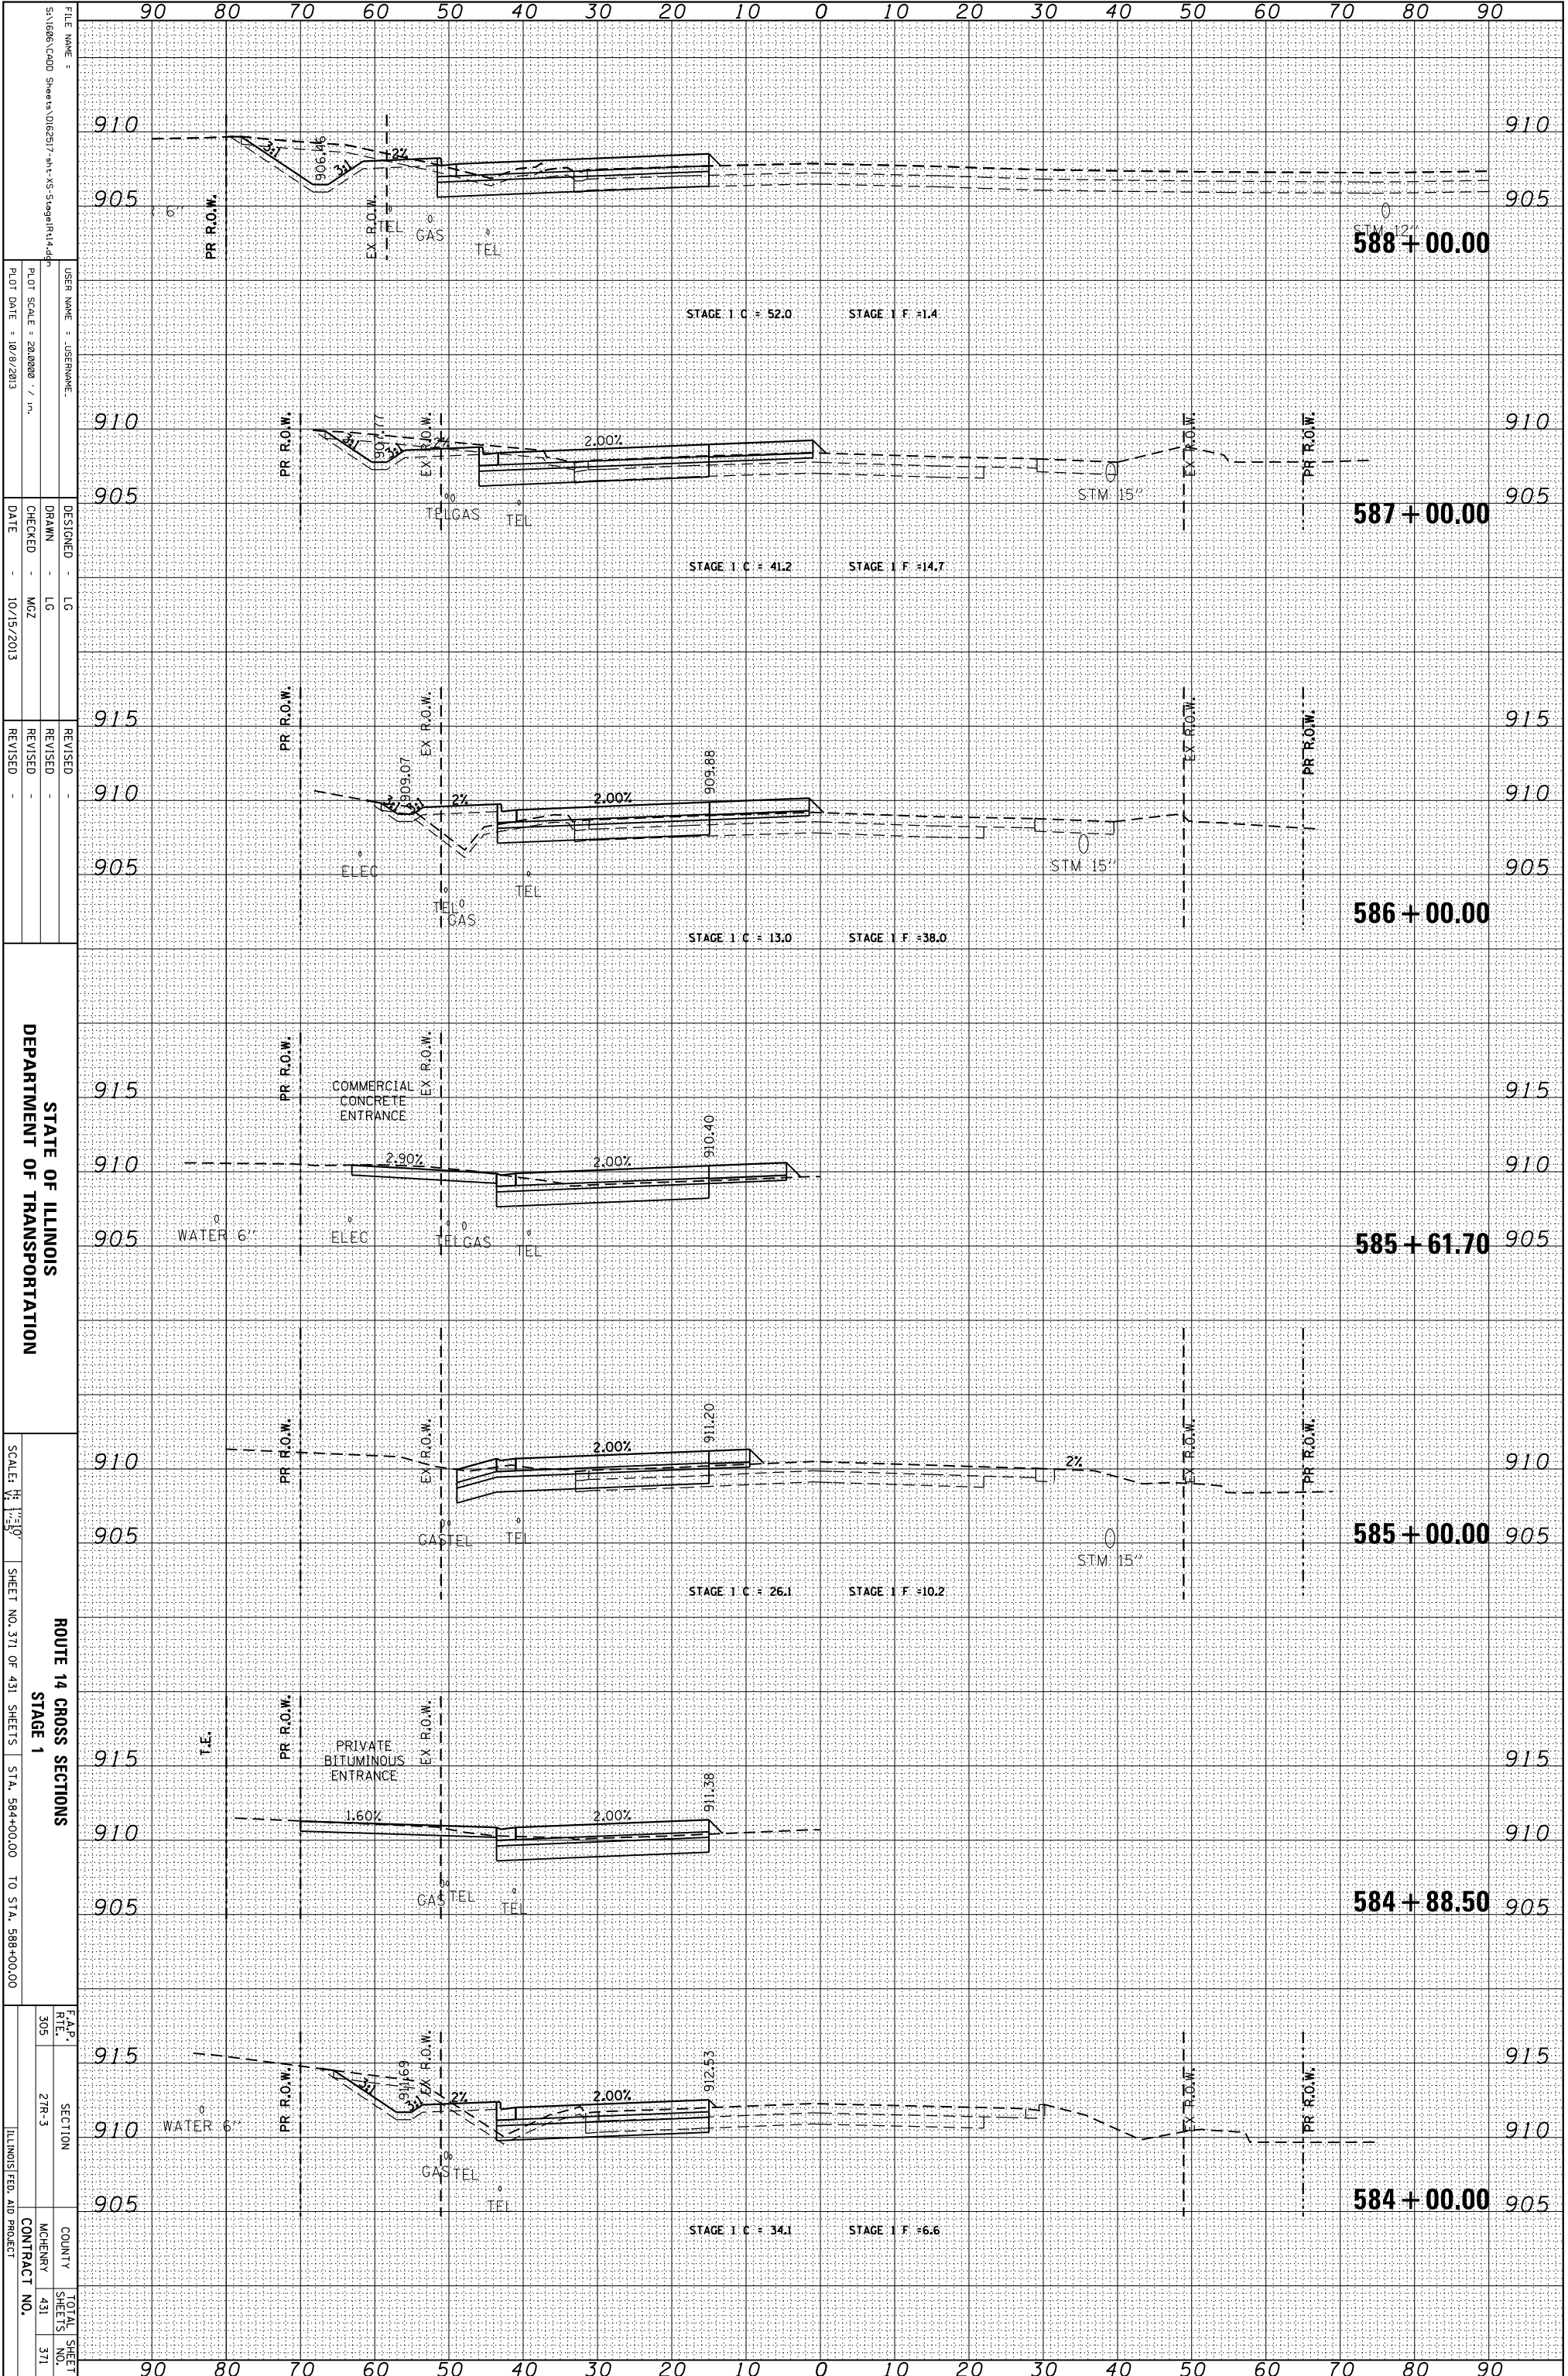

FILE NAME = S:\1606\CADD Sheets\062517-rt-14-Stage1.rvt  
 USER NAME = JUSEPHNAME  
 PLOT SCALE = 28.0000 / in.  
 PLOT DATE = 10/9/2013  
 DESIGNED - LG  
 DRAWN - LG  
 CHECKED - MZ  
 DATE - 10/15/2013  
 REVISED -  
 REVISION -

STATE OF ILLINOIS  
 DEPARTMENT OF TRANSPORTATION

ROUTE 14 CROSS SECTIONS  
 STAGE 1  
 SCALE: 1" = 50'  
 SHEET NO. 371 OF 431 SHEETS  
 STA. 584+00.00 TO STA. 588+00.00

F.A.P. R.T.L.	SECTION	COUNTY	TOTAL SHEETS
305	27R-3	MCHEMERY	431
		CONTRACT NO.	371
		ILLINOIS FED. AID PROJECT	